

CHARACTER AREA 3 - Buff brick



BLOCK D NORTH WEST ELEVATION

CHARACTER AREA 1 & 2 - Mystique brick & Chailey Hamsey brick




HOUSE TYPE C1 & DUPLEX BLOCK A1 NORTH WEST ELEVATION

CHARACTER AREA 4 - Mystique brick & Grey Brick




NEIGHBOURHOOD CENTRE SOUTH WEST ELEVATION

CHARACTER AREA 2 - Chailey Hamsey brick

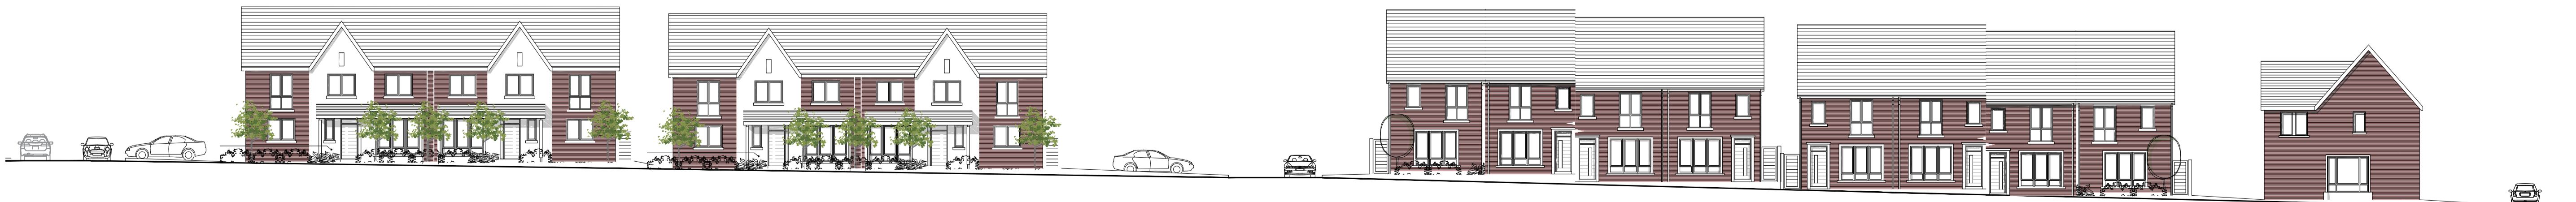


HOUSE TYPE D & C SOUTH EAST ELEVATION

CHARACTER AREA 3 - Buff brick

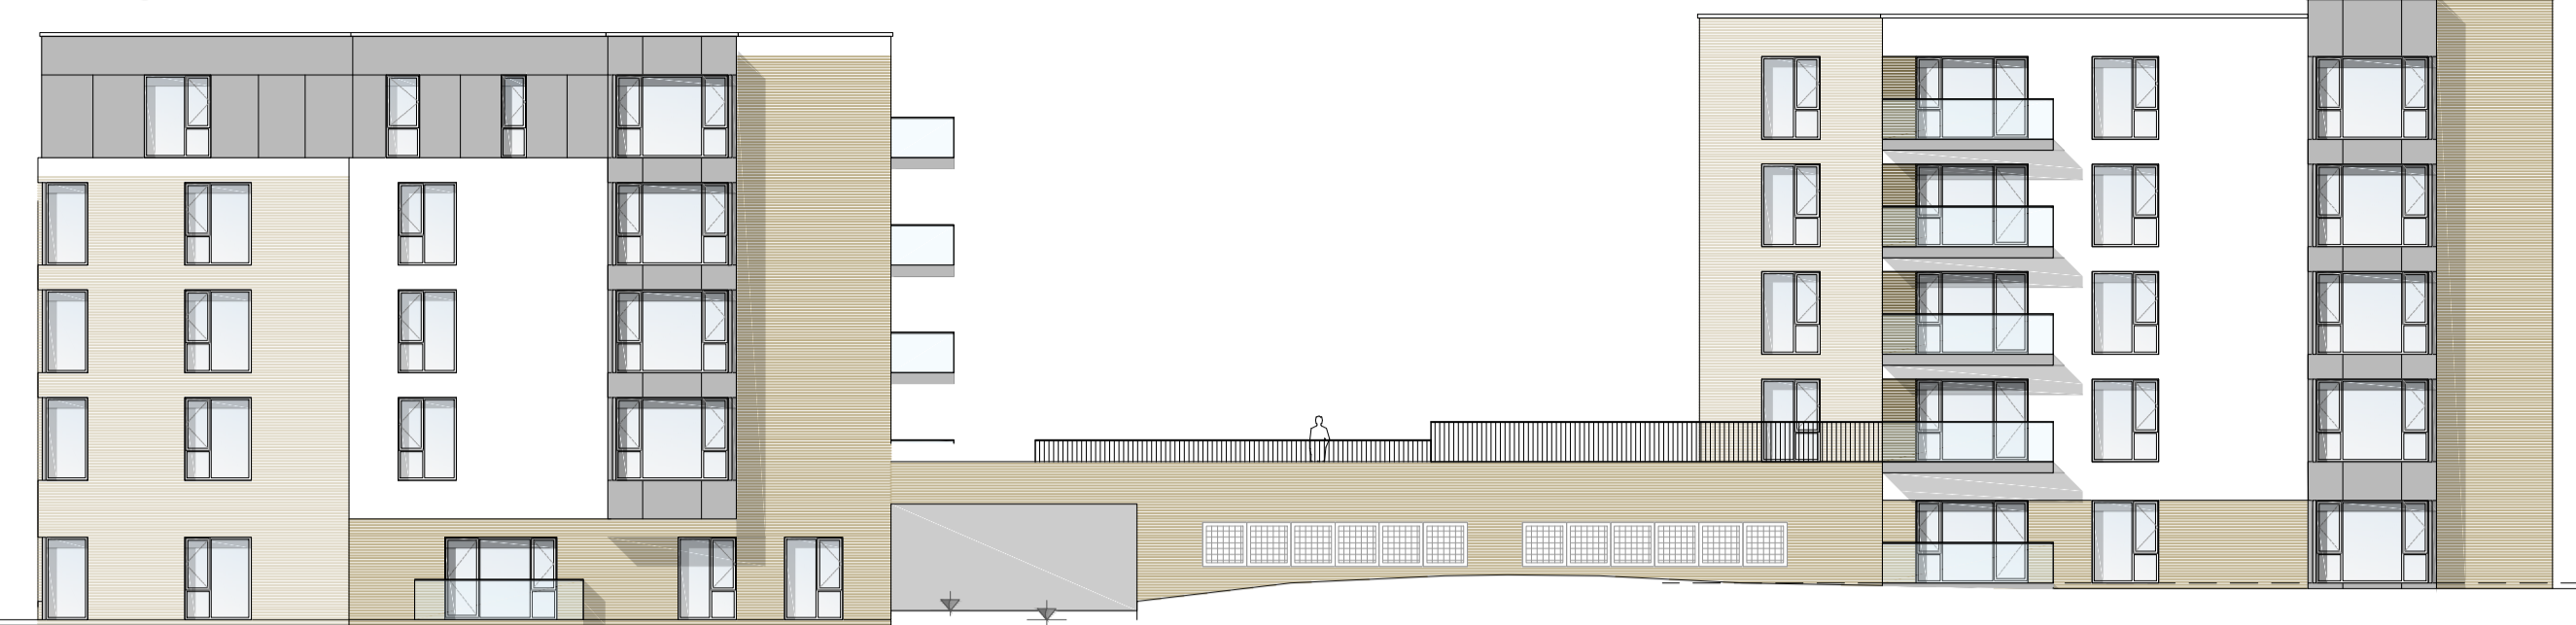

BLOCK C & D SOUTH WEST ELEVATION

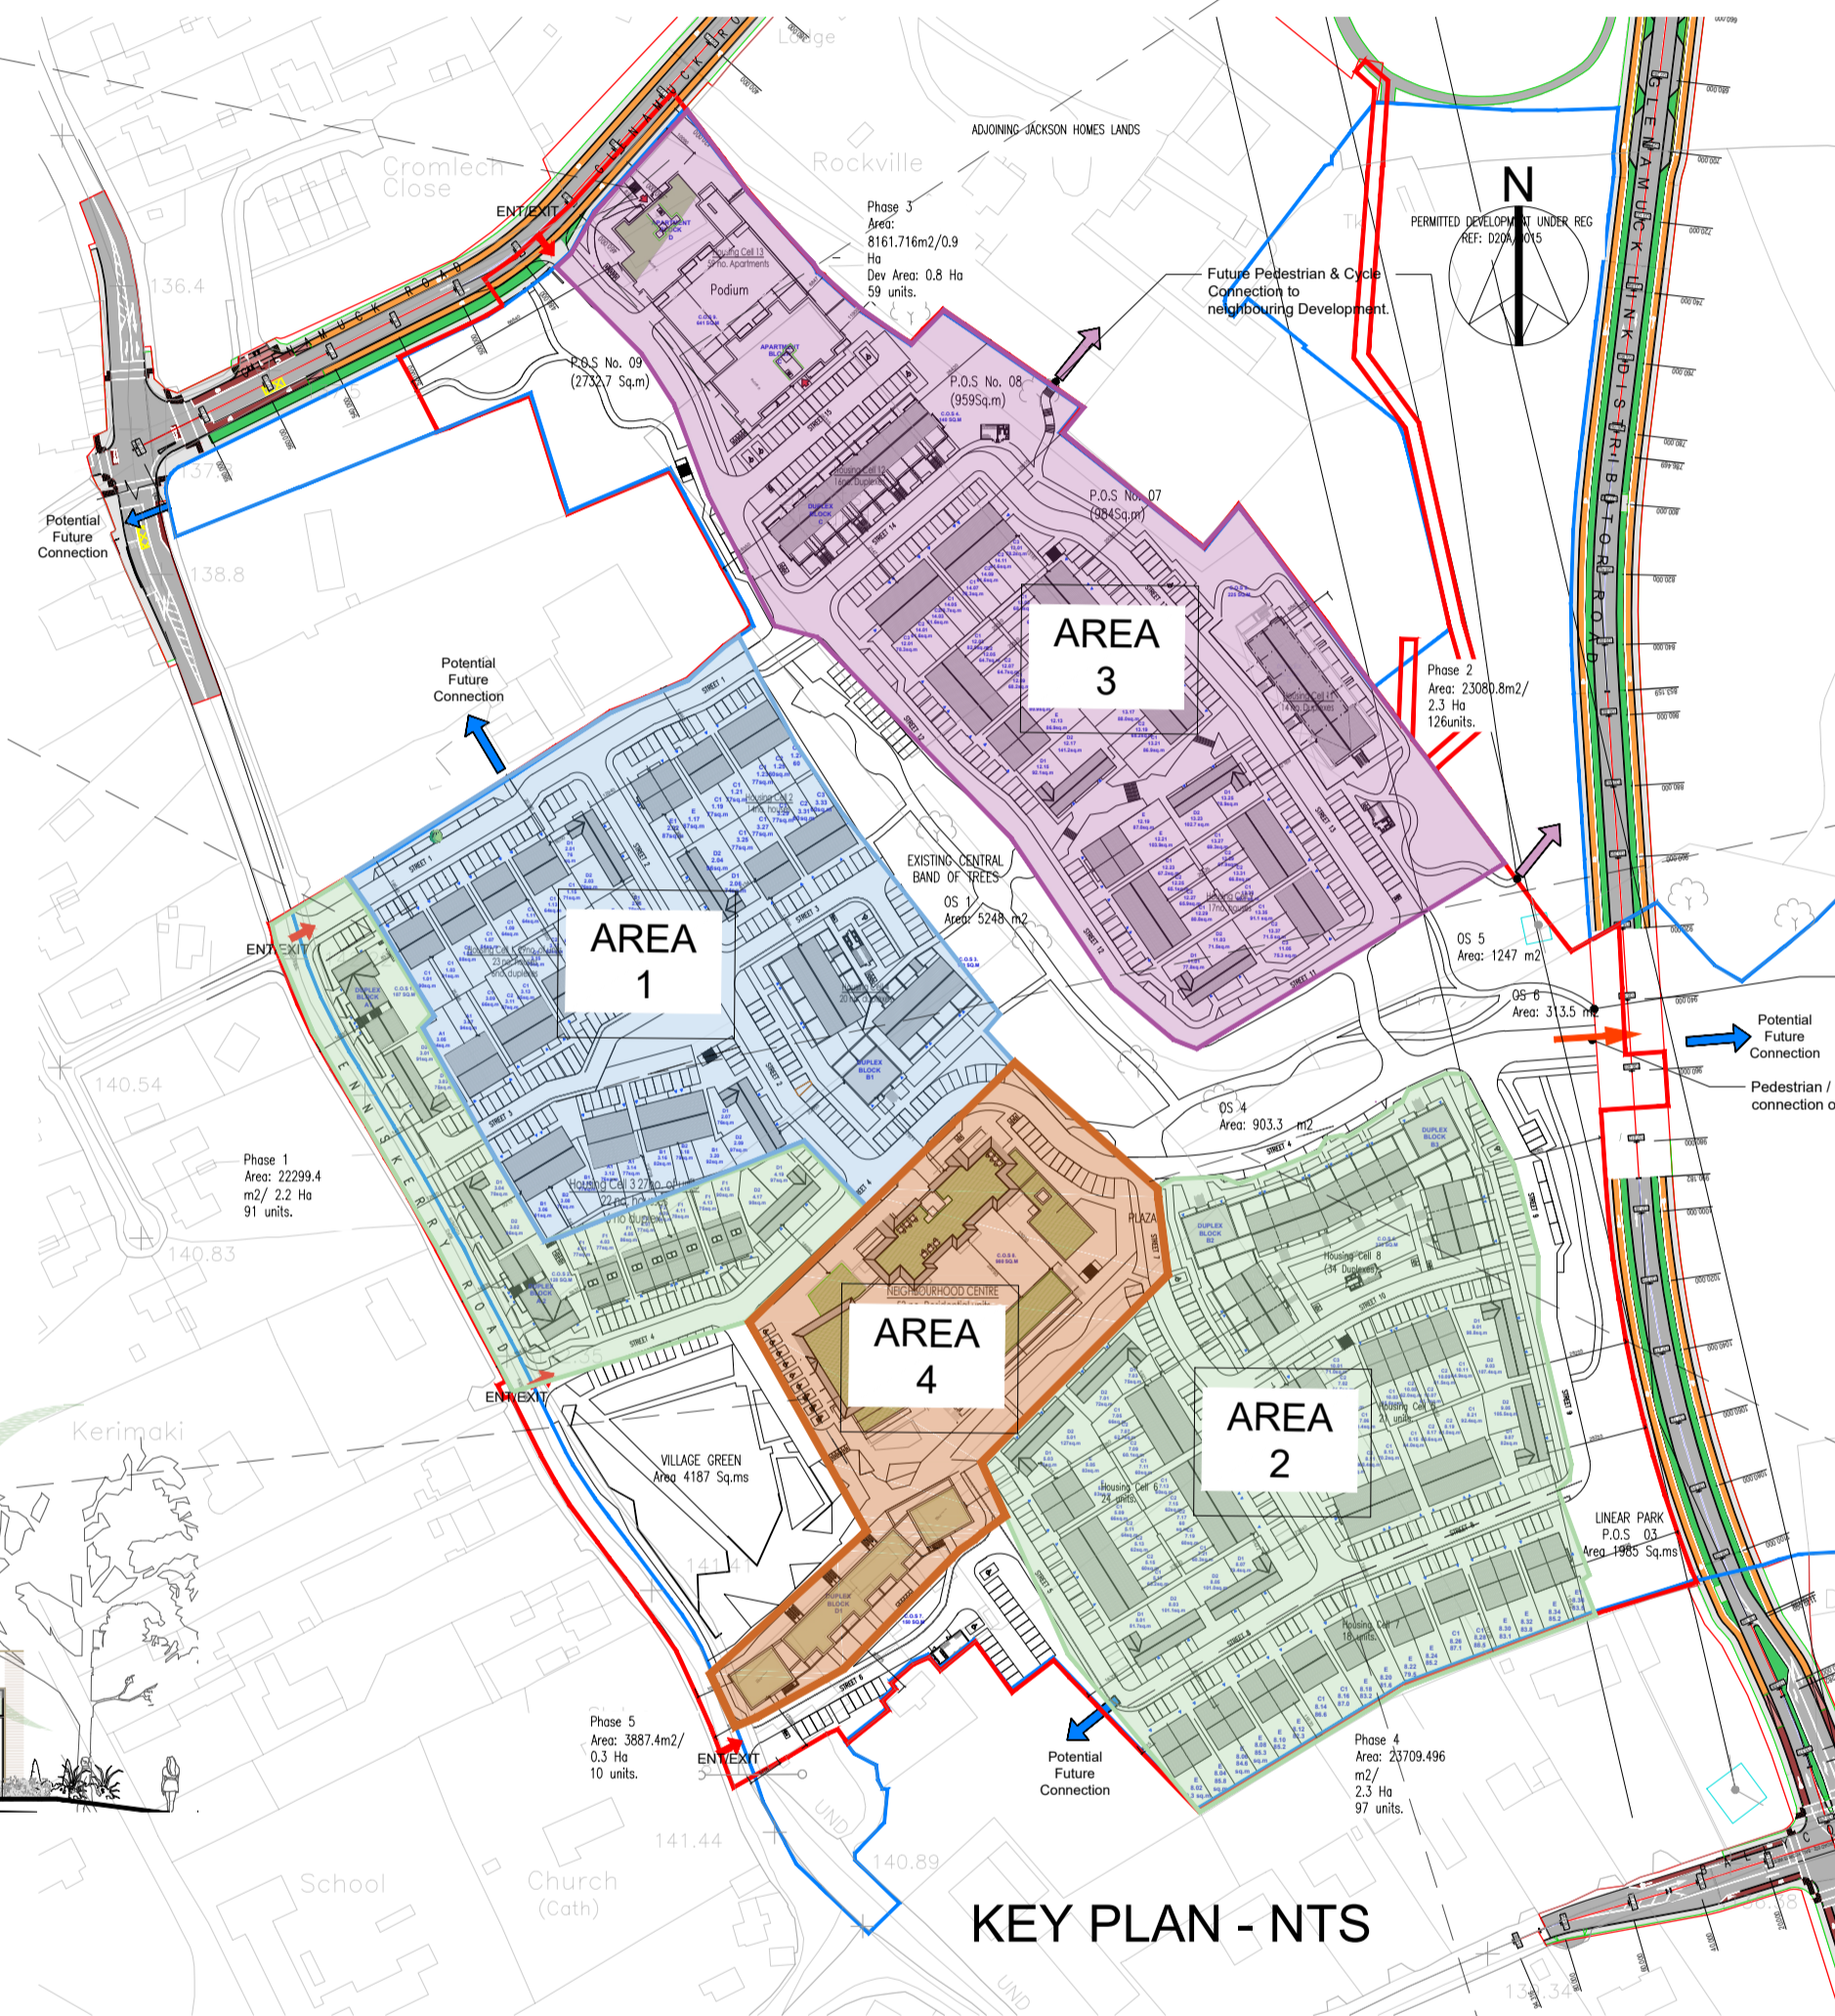

KEY PLAN - NTS

MATERIALS LIST

- Brick Walls -**
 - Area 1 - Mystique brick or similar
 - Neighbourhood Centre - Mystique brick or similar, Natural Stone & Render
 - Area 2 - Chailey Hamsey brick or similar
 - Area 3 - Buff brick or similar
 - Area 4 - Mystique brick or similar & Grey Brick or Moseley or similar
- Rendered Walls -** Off White Monocouche Render
- Roof -** Grey / Black Concrete Tiles
- Windows -**
 - Area 1 - Grey RAL TBC
 - Area 2 - Cream TBC
 - Area 3 - Cream TBC
- Fascia & Soffit -** Black uPVC
- Rainwater Goods -** Black uPVC
- Window Surrounds -** Natural Stone



CHARACTER AREA 1 - Mystique brick



HOUSE TYPE D & B & A NORTH ELEVATION

CHARACTER AREA 2 - Chailey Hamsey brick



DUPLEX BLOCK B2 & B3 NORTH WEST ELEVATION

NOTES:

DO NOT SCALE FROM DRAWINGS. WORK TO FIGURED DIMENSIONS ONLY. ARCHITECT TO BE NOTIFIED OF ALL DISCREPANCIES.

SHD STAGE 3

REVISIONS		
DATE	DESCRIPTION	No.

<p>M^CORM M^R CROSSAN O'ROURKE MANNING ARCHITECTS</p>	<p>PROJECT TITLE: Kilterman Village SHD</p>	<p>DATE: JUN. 22</p>	<p>DRAWN BY: DG</p>
	<p>DRAWING TITLE: Character Areas</p>	<p>SCALE: NTS A1</p>	<p>REVISION: -</p>
	<p>Materials & Finishes</p>	<p>JOB NO: 21009</p>	<p>DRAWING NO: PL602</p>
	<p>Albert Place West, Harcourt Lane, Dublin 2, Ireland. Tel: 01-4788700 Fax: 01-4788711 E-Mail: mcm@mcorm.com</p>		