




BIN STORE & BICYCLE STORE TYPE 1

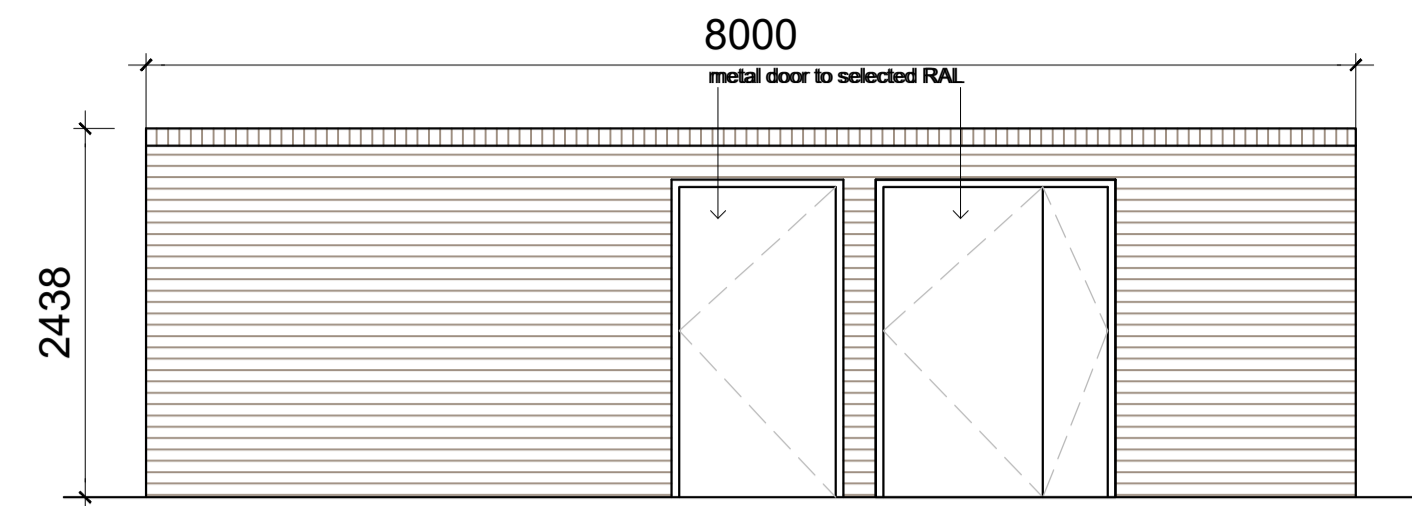


FRONT ELEVATION

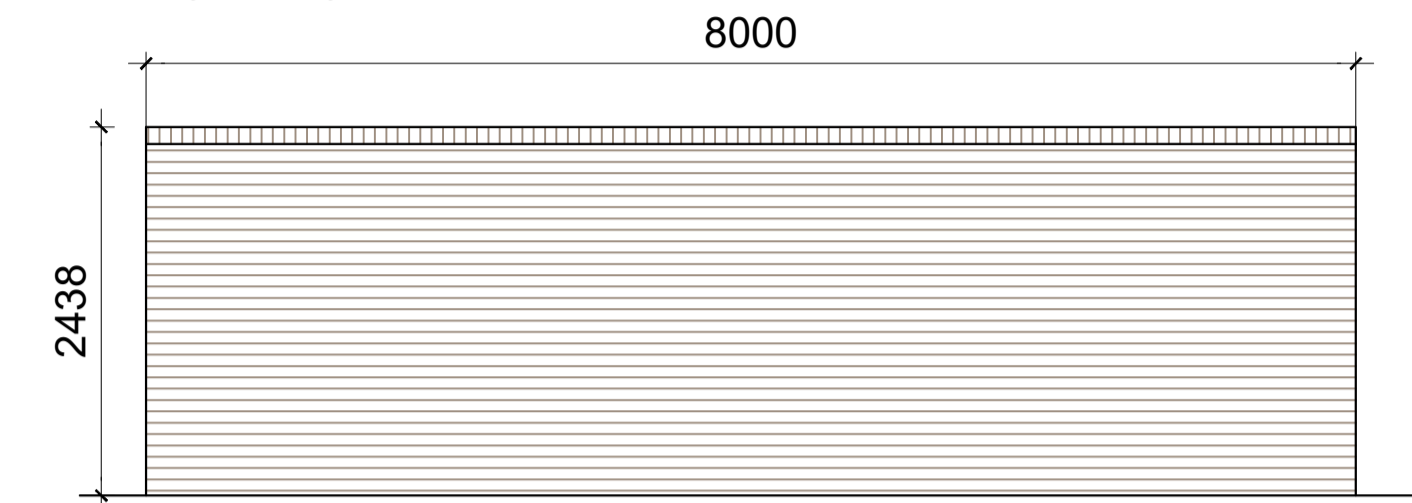


REAR ELEVATION

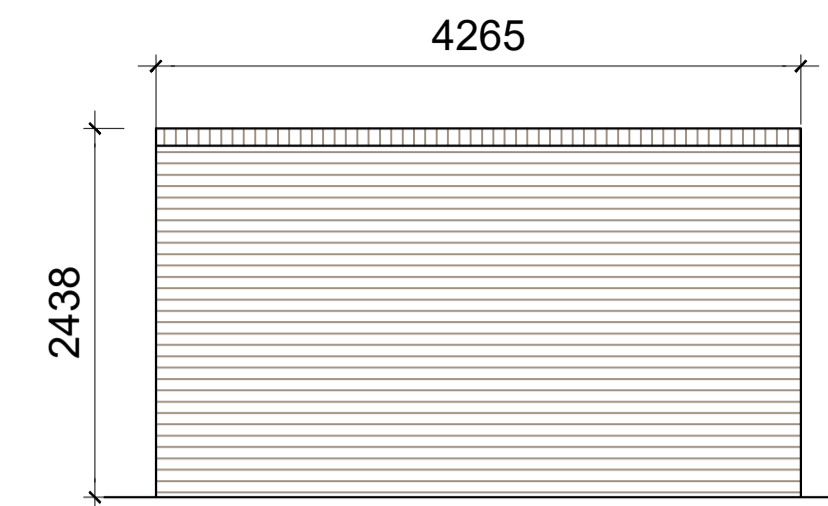


SIDE ELEVATION

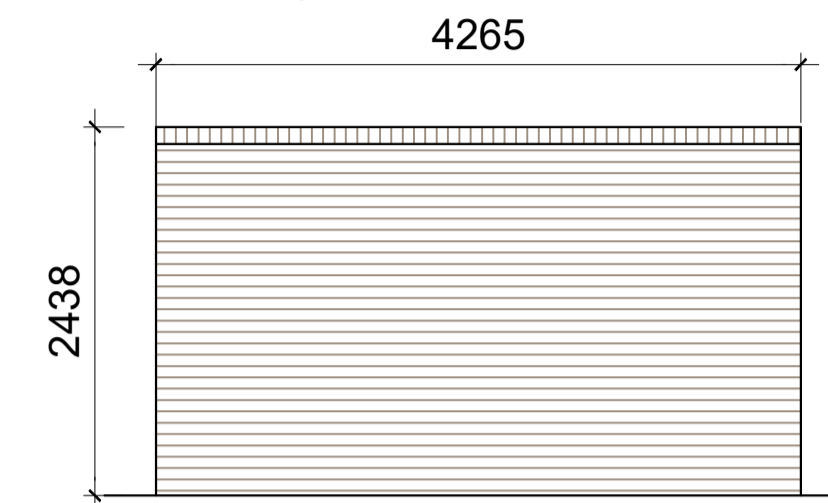

SIDE ELEVATION


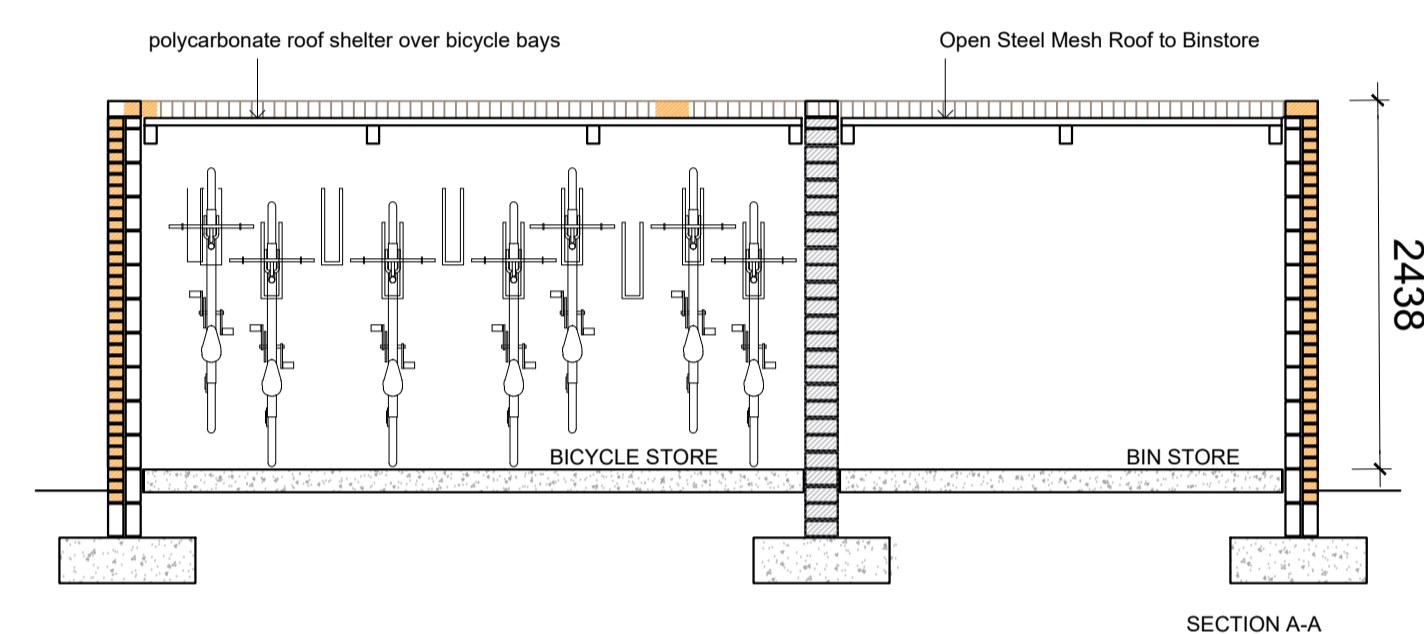


SECTION A-A

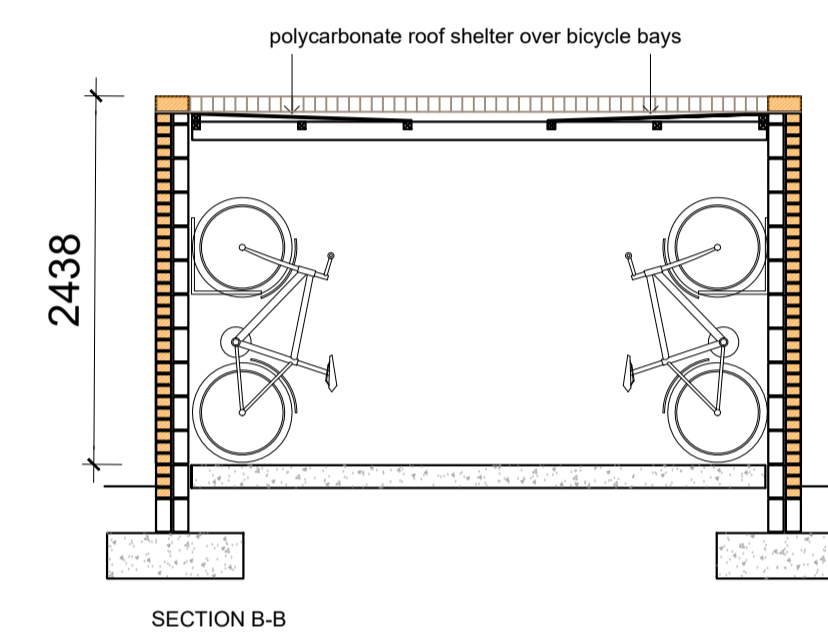


SECTION B-B


BIN STORE & BICYCLE STORE TYPE 2

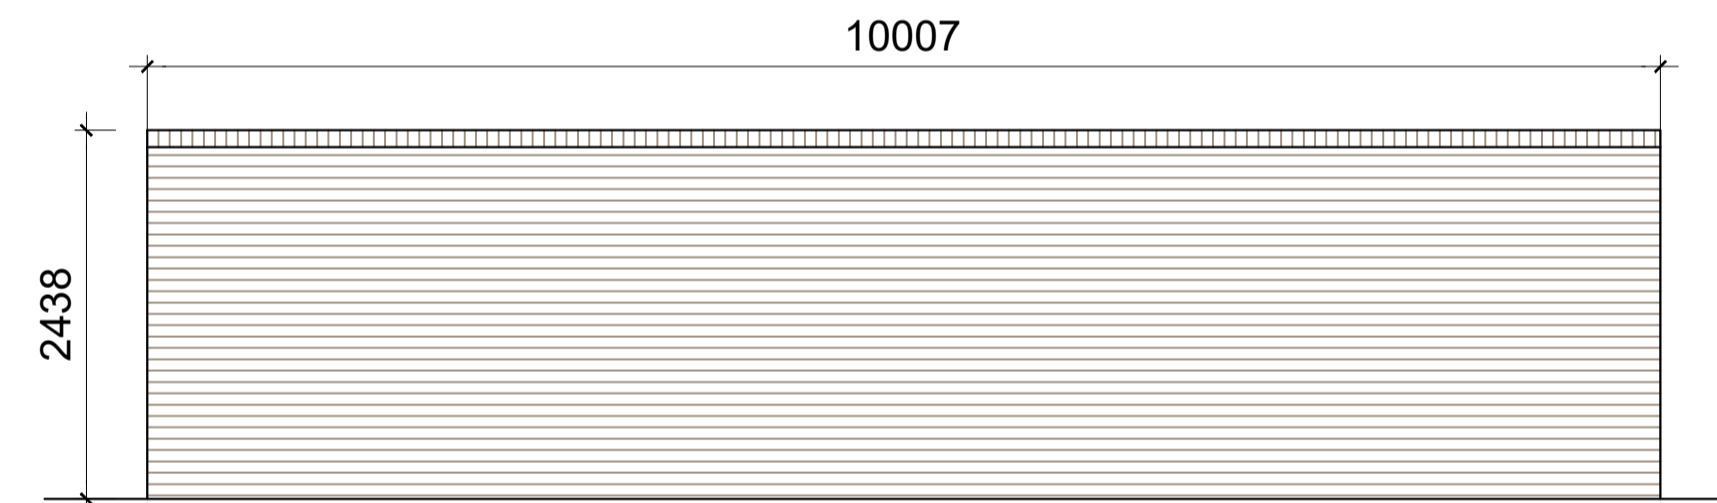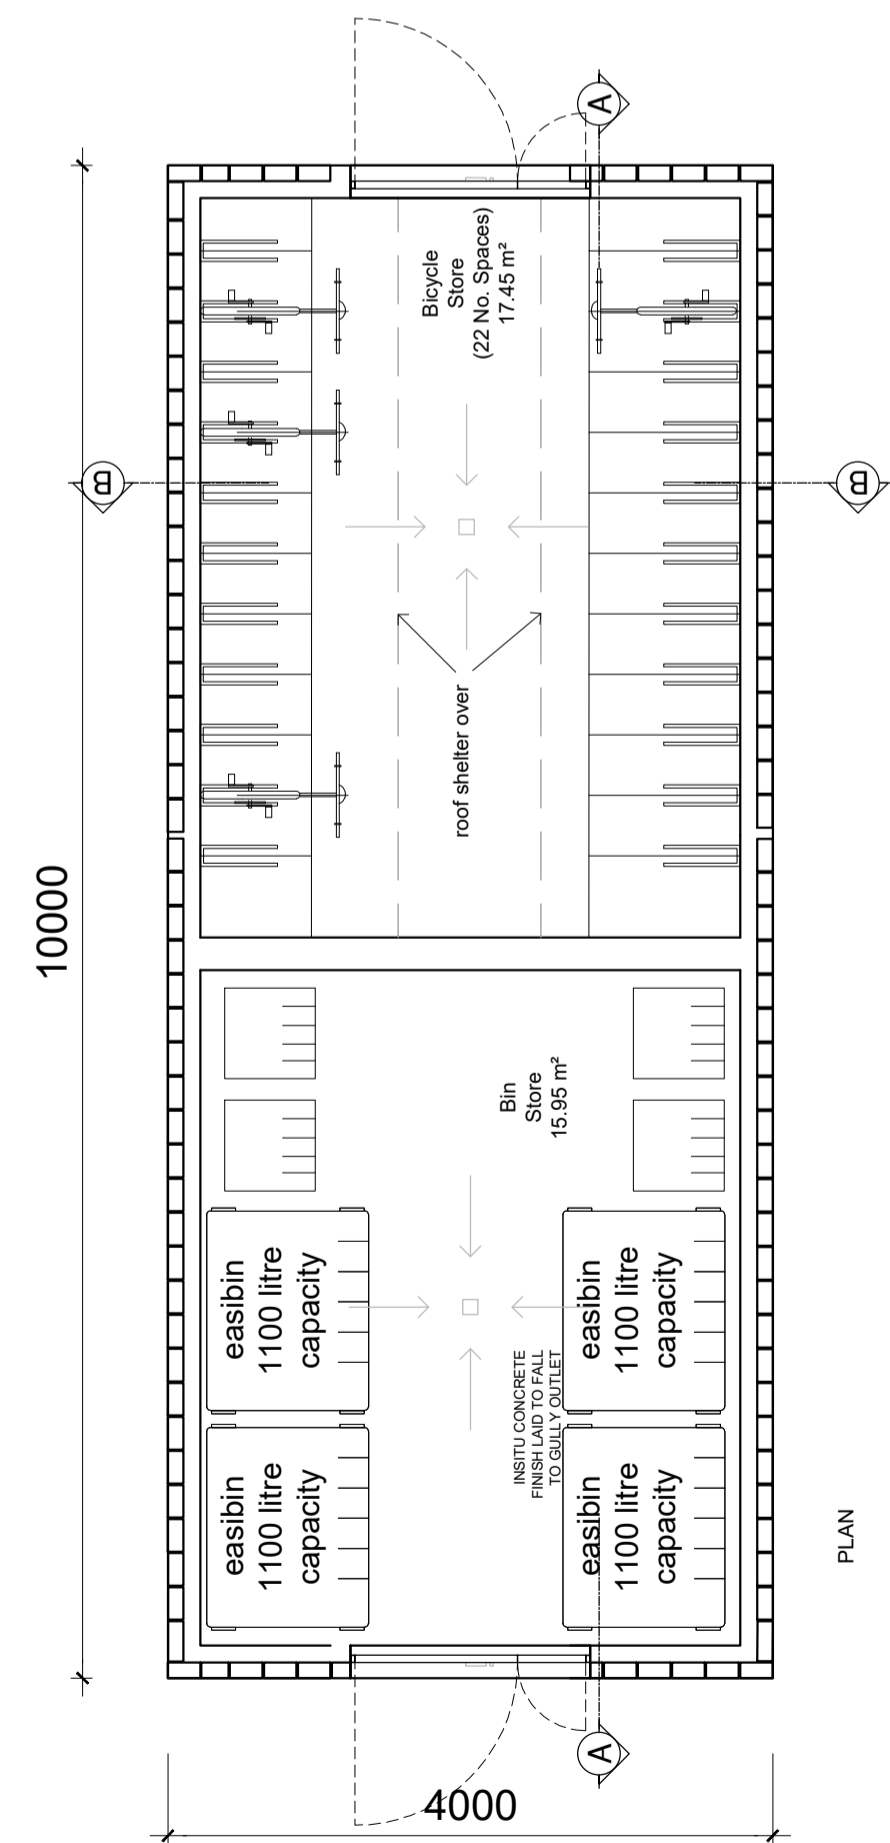


REAR ELEVATION

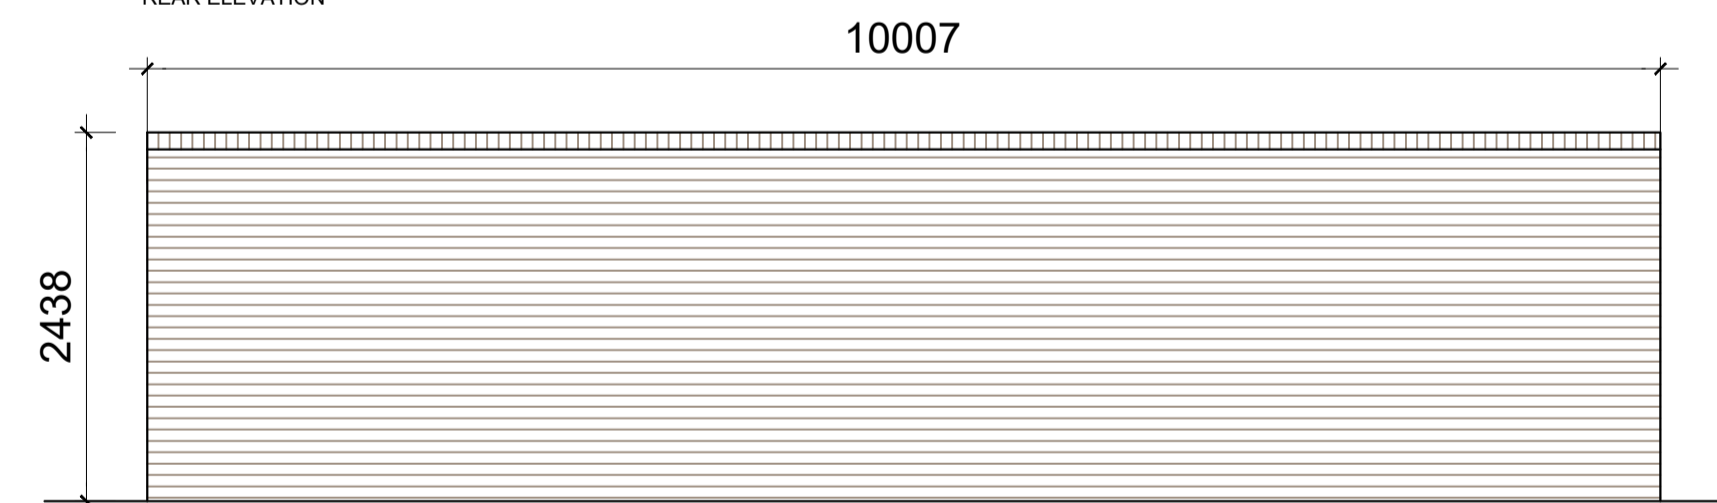


REAR ELEVATION

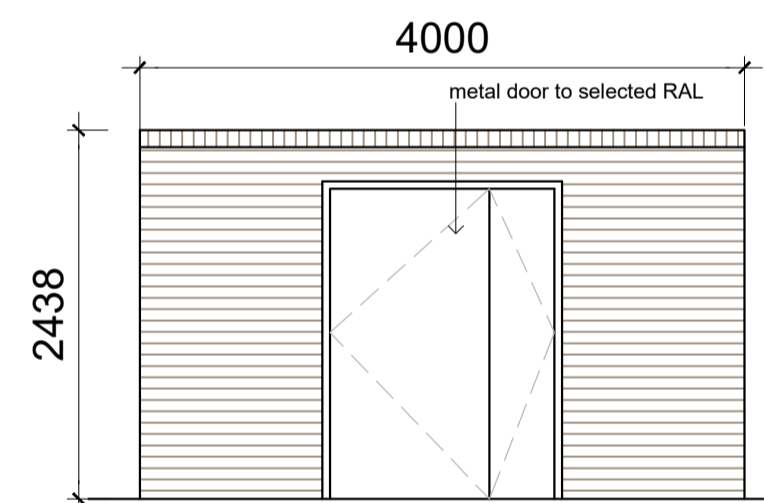


SIDE ELEVATION

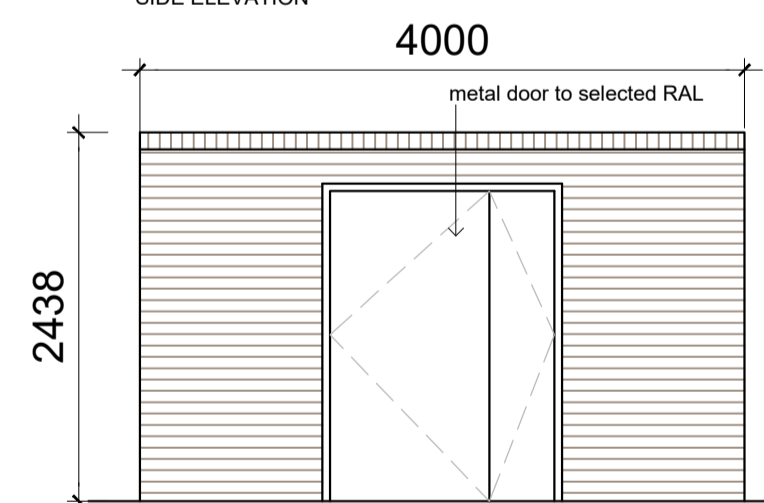

SIDE ELEVATION

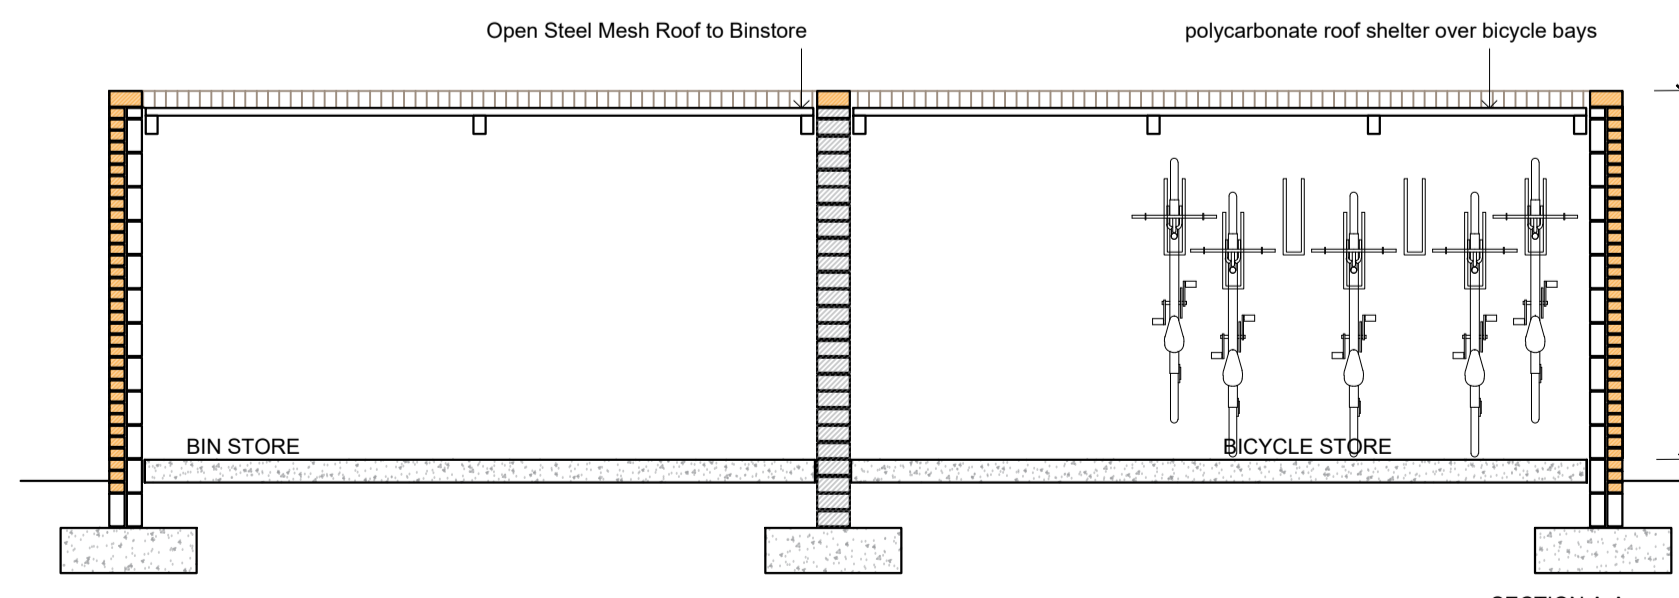

SECTION A-A

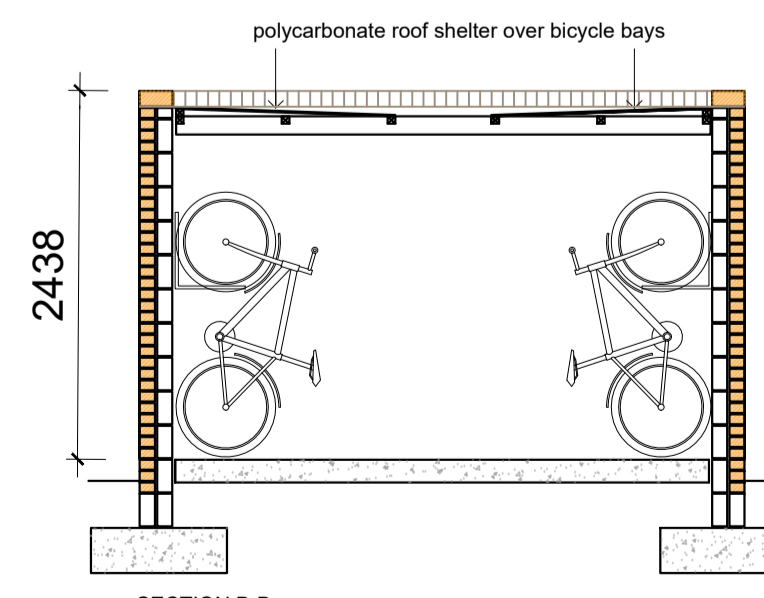

SECTION B-B



KEY PLAN - NTS

- Bin Type 1
- Bin Type 2
- Bin Type 3
- Bin Type 4

NOTES:

DO NOT SCALE FROM DRAWINGS. WORK TO FIGURED DIMENSIONS ONLY. ARCHITECT TO BE NOTIFIED OF ALL DISCREPANCIES.

SHD STAGE 3

REVISIONS		
DATE	DESCRIPTION	No.

 M ^C ROSSAN O'ROURKE MANNING ARCHITECTS	PROJECT TITLE:	DATE:	DRAWN BY:
	Kiltarnan Village SHD	JUN 22	MS
	DRAWING TITLE:	SCALE:	REVISION:
	Typical Bin & Bike Store Typw 1 & 2 Plans, Elevations & Sections	1:50@A1	*
JOB NO:		DRAWING NO:	
21009		PL604	