




North / East Elevation of Barn
scale 1:100

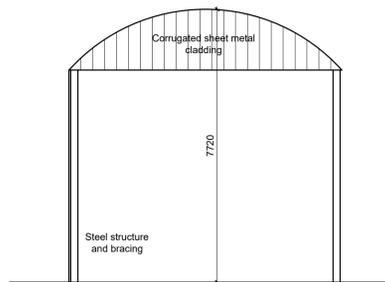


South / East Elevation of Barn
scale 1:100

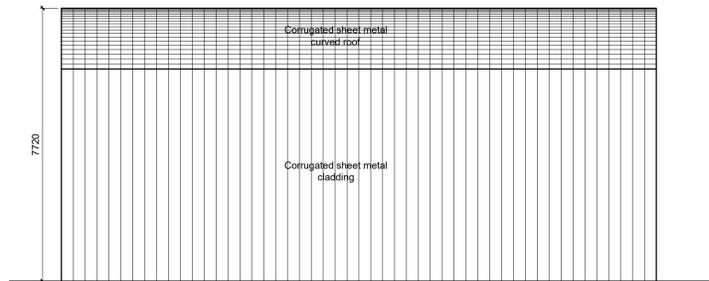


South / West Elevation of Barn
scale 1:100

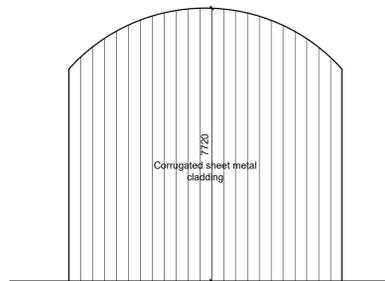


North / West Elevation of Barn
scale 1:100

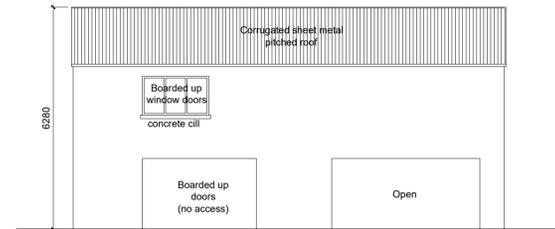


North / East Front Elevation of Workshop
scale 1:100

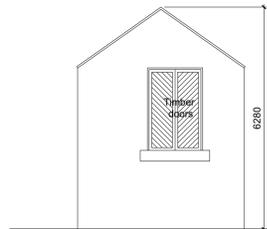


South / East Elevation of Workshop
scale 1:100

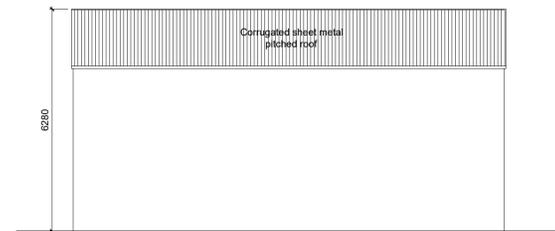


South / West Elevation of Workshop
scale 1:100

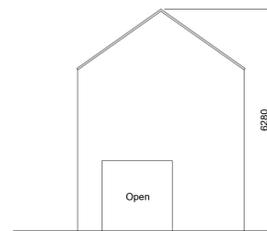

North / West Elevation of Workshop
scale 1:100

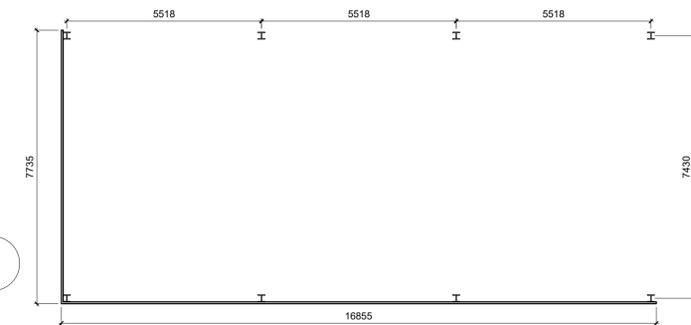

Plan of Steel Structured Barn
scale 1:100

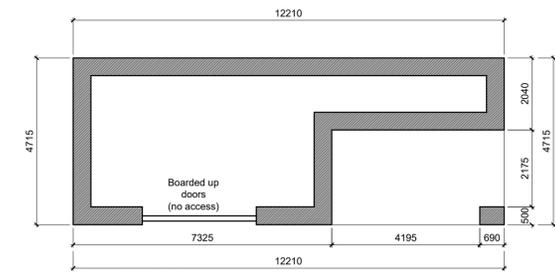

Plan of Workshop
scale 1:100



P17: Side Elevation - Two storey Building (Workshop) adjacent to Third Outhouse (No Access)



KEY PLAN



P15: Typical corrugated clad open farm barn
NB: Barn to be demolished as part of these works



P16: Typical corrugated clad open farm barn
NB: Barn to be demolished as part of these works



P18: Front Elevation - Two storey Building (Workshop) adjacent to Third Outhouse (No Access)



P19: Front Elevation - Two storey Building (Workshop) adjacent to Third Outhouse (No Access)

NOTES:

DO NOT SCALE FROM DRAWINGS. WORK TO FIGURED DIMENSIONS ONLY. ARCHITECT TO BE NOTIFIED OF ALL DISCREPANCIES.

SHD STAGE 3

REVISIONS		
DATE	DESCRIPTION	No.

	PROJECT TITLE:	DATE:	DRAWN BY:
	Kiltiernan Village SHD	JUN. 22	GF
	DRAWING TITLE:	SCALE:	REVISION:
	Survey of Existing Farm	1:100@A1	
	Buildings to be Demolished Sh 2 of 2	JOB NO.:	DRAWING NO.:
	Albert Place West, Harcourt Lane, Dublin 2, Ireland Tel: 01-4788700 Fax: 01-4788711 E-Mail: mcoorm@mcoorm.com	21009	PL107