



IRELAND LOCATION MAP
 Scale at A1 1:2,000,000
 Scale at A3 1:4,000,000

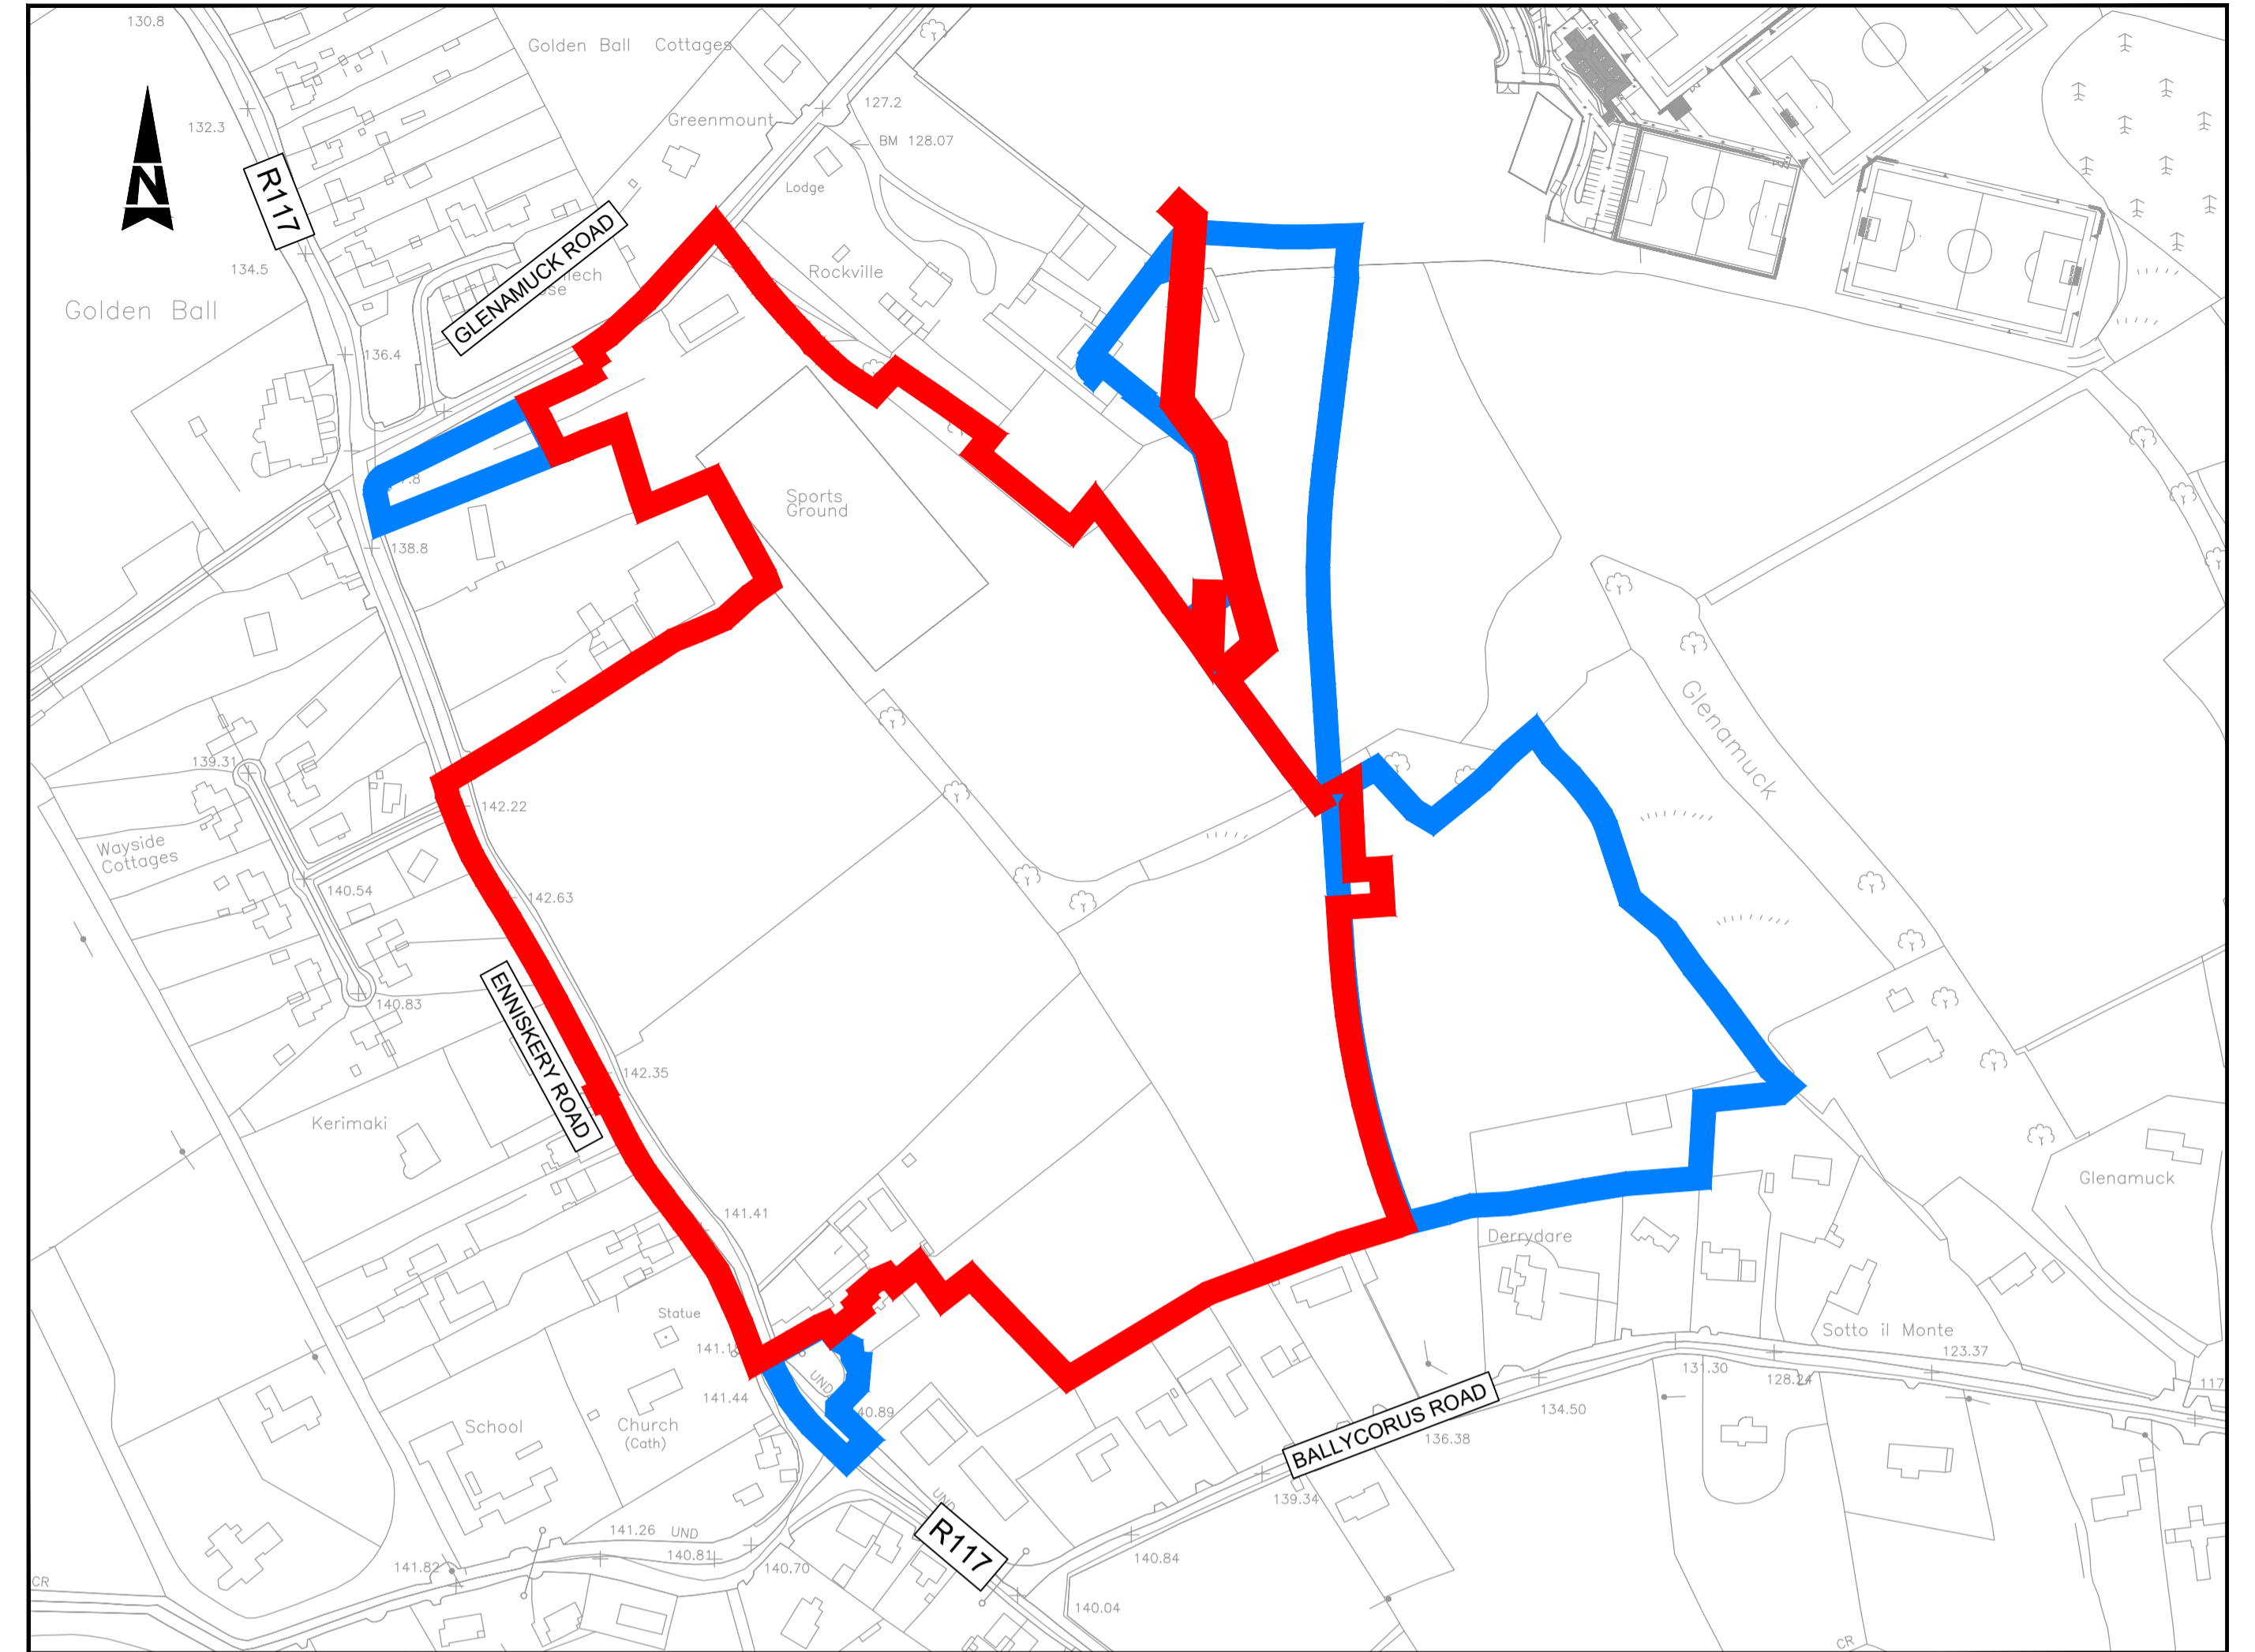

SITE PLAN - KILTERNAN
 Scale at A1 1:2500
 Scale at A3 1:5000

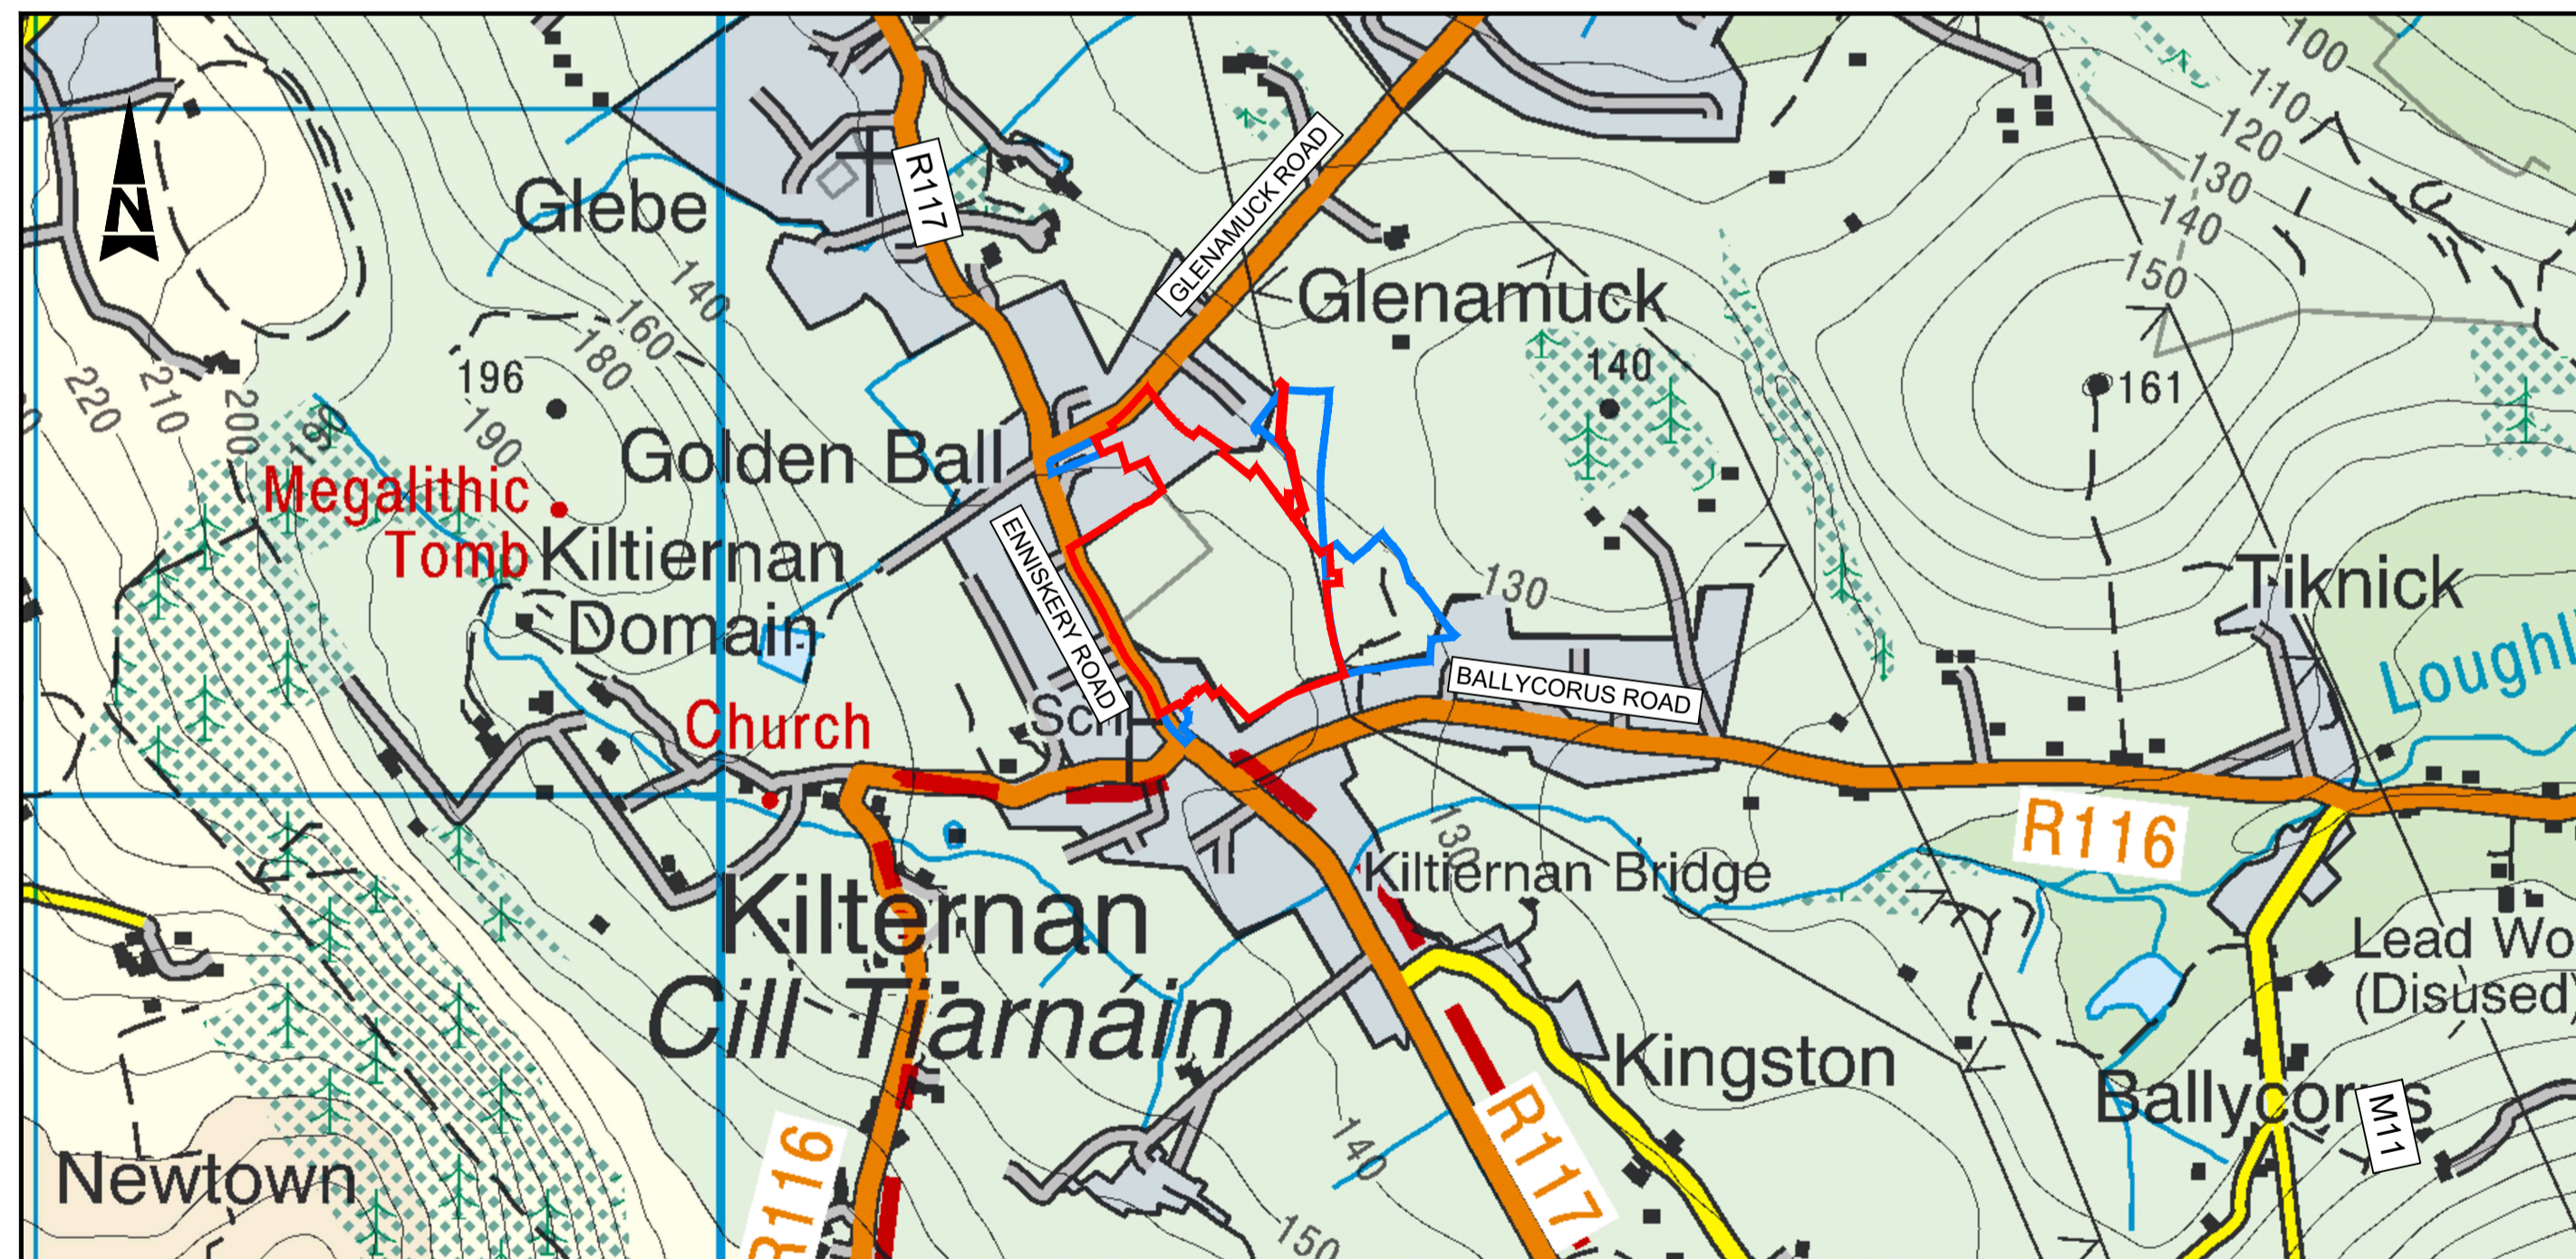

SITE MAP - KILTERNAN
 Scale at A1 1:10,000
 Scale at A3 1:20,000

LEGEND:
 — SITE BOUNDARY
 — SITE OWNERSHIP

Rev	Description	By	Date	Chk'd	Rev'd	Auth
1	PLANNING	YC	13.06.22	PF	PF	KB
0	PLANNING	YC	09.05.22	PF	PF	KB



Member of the SNC-Lavalin Group

Atkins House, 150-155 Ainslie
 Business Park, Swords, Co. Dublin
 Tel (+353) 01 810 8000
 Fax (+353) 01 810 8001

Unit 2B, 2200 Cork Airport
 Business Park, Cork
 Tel (+353) 021 429 0300
 Fax (+353) 021 429 0360

1st Floor Technology House
 Parkmore Technology Park, Galway
 Tel (+353) 091 786 050
 Fax (+353) 091 779 830

Client	LISCOVE LIMITED	
Project	LANDS AT WAYSIDE KILTERNAN DUBLIN 18	

Purpose	PLANNING				
Title	KILTERNAN VILLAGE SHD SITE LOCATION MAP				
Original Scale	AS SHOWN	Drawn	Checked	Reviewed	Authorised
Status	P	YC	PF	PF	KB
Drawing Number	5158632 / HTR / DR / 02 / 0001				Rev
					1

© ORDNANCE SURVEY IRELAND LICENSE NR. AR 0082522. ORDNANCE SURVEY IRELAND & GOVERNMENT OF IRELAND
 ATKINS WILL NOT TO BE HELD LIABLE FOR THE USE OF THIS DATA ON ANY PROJECT OTHER THAN THE PROJECT:
 LANDS AT WAYSIDE KILTERNAN DUBLIN 18

Risk Level	X	Atkins Base Line - Low Risk
		Atkins Sensitive - Medium Risk
		Atkins Private - High Risk
		Client Critical - Already Marked