


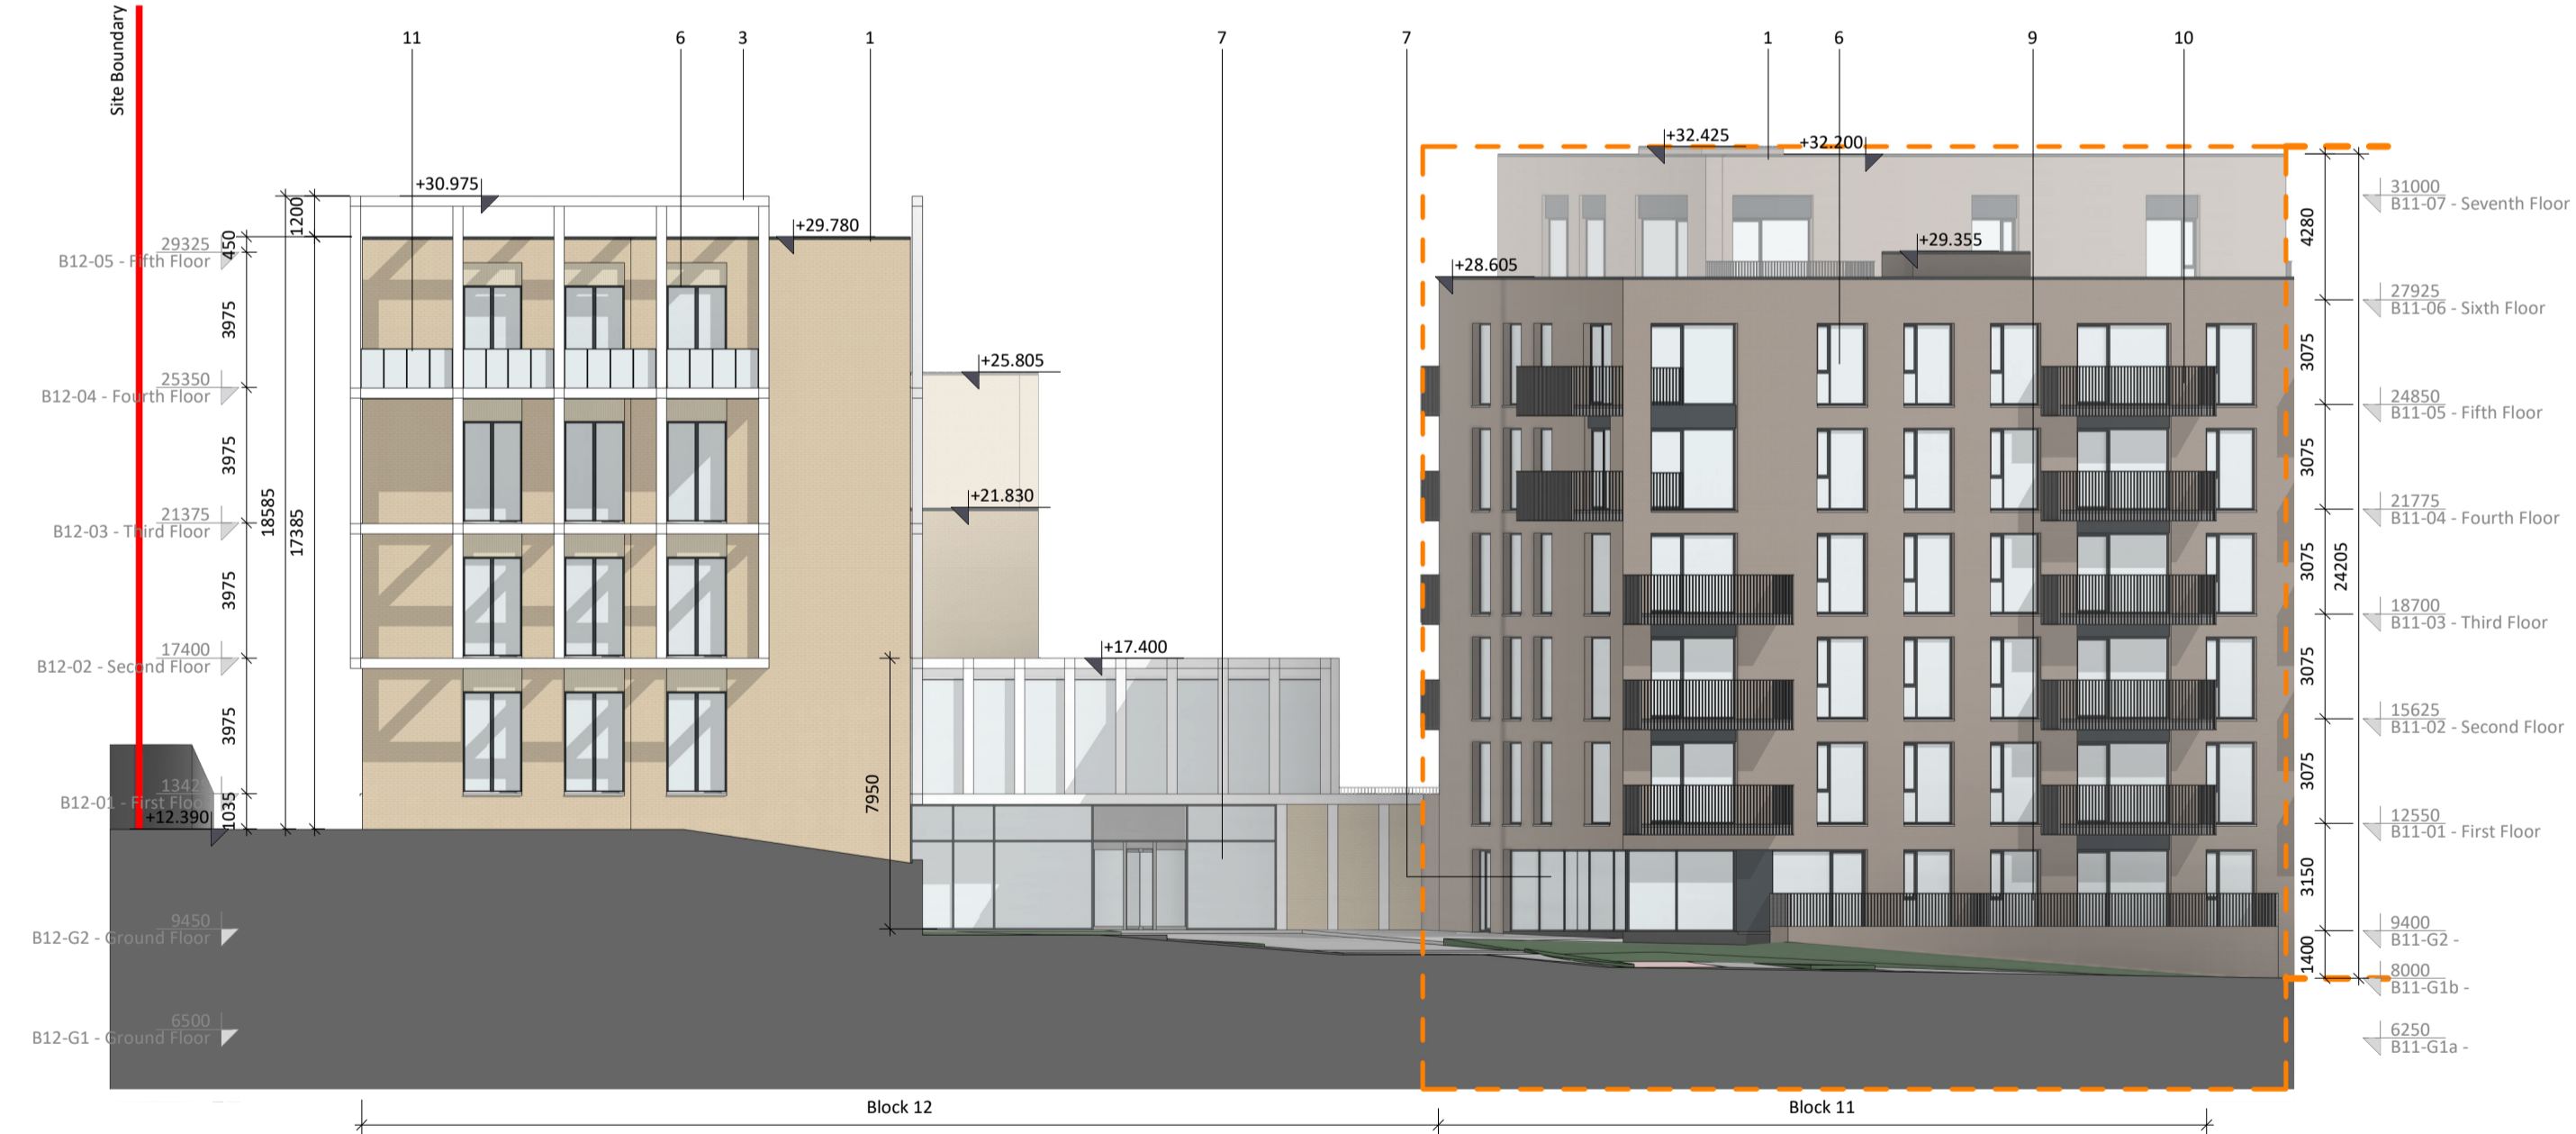


1 B11 & B12-South East Elevation  
1:200



2 B12 South West Elevation  
1:200

For true elevation of Block 11 please refer to drawing no. 1730D-OMP-B11-ZZ-DR-2001

Block 11 and 12 Elevations

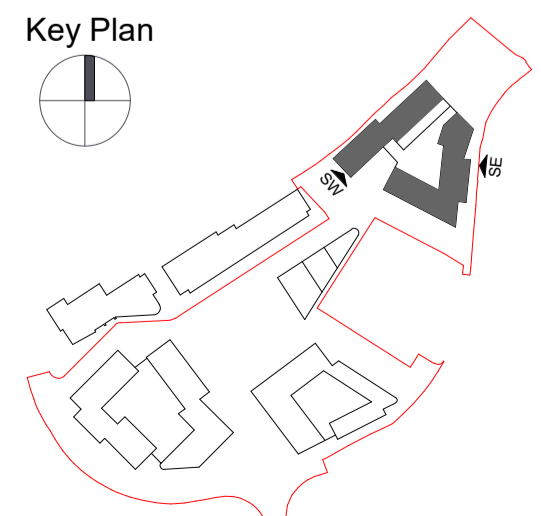

- Material Key**
- 1 Selected brick finish
  - 2 Selected render finish
  - 3 Selected stone / reconstructed stone finish
  - 4 Selected metal cladding
  - 5 Selected metal roofing
  - 6 Selected windows
  - 7 Selected frameless curtain wall system
  - 8 Selected metal louvres
  - 9 Selected metal railing
  - 10 Selected metal balcony
  - 11 Selected glass balustrade
  - 12 Selected winter garden system with metal frame
  - 13 Selected metal frame
  - 14 Selected PV Panels
  - 15 Canopy

Revision Description	Date	Rev. No.	Issued by
SHD Pre-Application to An Bord Pleanála	20-10-2021	C01	CC
SHD Application to An Bord Pleanála	10-06-2022	C02	CC/AN

**omahony pike**

architecture | urban design | Dublin | Cork  
 email: info@omahonypike.com | The Chapel | One South Mall  
 tel: +353 1 202 7400 | Mount St. Anne's | Cork City  
 fax: +353 1 283 0822 | Milltown, Dublin 6 | Co. Cork  
 www.omahonypike.com | D06 XNS2 Ireland | T12 CCN3 Ireland

**Project Code:** 1730D  
**Project Lead:** SD  
**Drawn By:** SW  
**Job No.:** 1730D  
**Purpose:** Planning

**Scale @ A1:** 1:200  
**Date:** 10-06-2022  
**Revision:** C02  
**Status:** A3

Figured dimensions only to be used. This drawing is copyright of O'Mahony Pike Architects Ltd. All information is shared as per approved use in accordance with ISO19650-2:2018, Table 5; Standard Codes for Suitability of Models and Documents and the BEP. If the 'Status' field is empty, this information has been shared at S0 - WIP.