




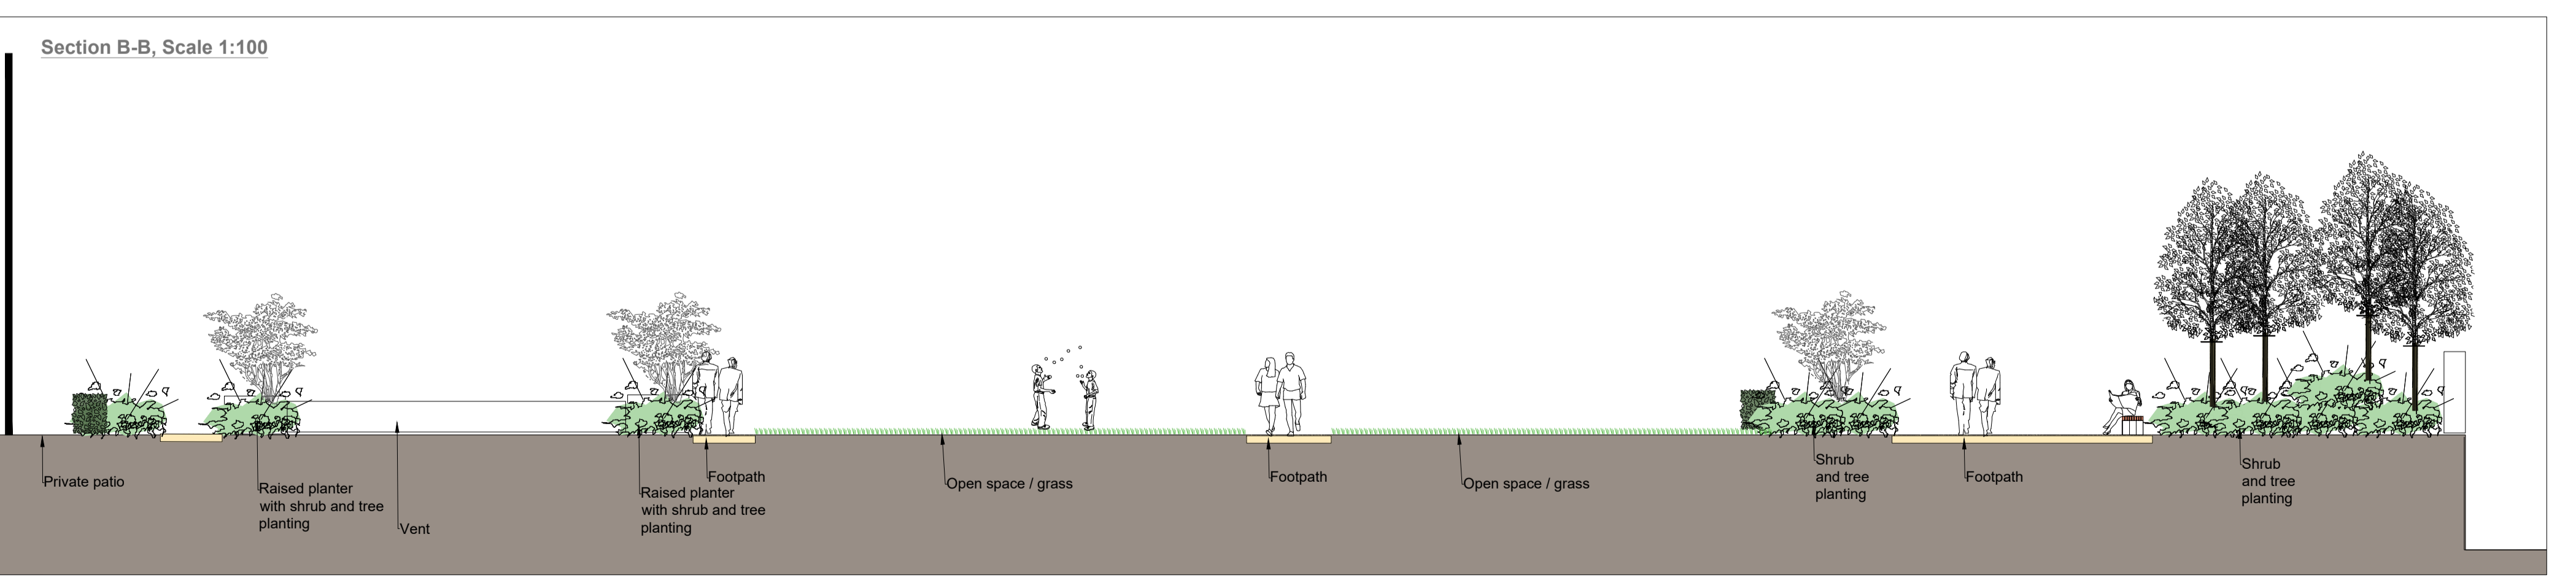

- Legend**
- Existing Street Trees retained
 - Existing Street Trees to be removed
 - Proposed Street Trees
 - Feature Trees
 - Proposed Parkland Trees
 - Proposed Columnar Trees
 - Additional Buffer Planting to N40
 - Proposed hedge planting
 - Proposed ornamental shrub planting
 - Proposed wildflower lawn
 - Proposed amenity grass space
 - Homezone, shared surface finish
 - Tarmac road, to engineers details
 - Feature paving to plaza
 - Resin bound paths
 - Hoggin, Boundgravel to Boules play area
 - Natural play area
 - Bench Seating
 - Single chair seat
 - Bike stands
 - Tree grille
 - Turfstone
 - Bollard
 - Play area Tigermulch
 - Schwegler Bat box
 - Information Plaque proposed detailing the historical details of the retained cellar, See drawings LD-09-PP for details
 - Building entrance
 - Lighting column refer to lighting engineers drawings for details

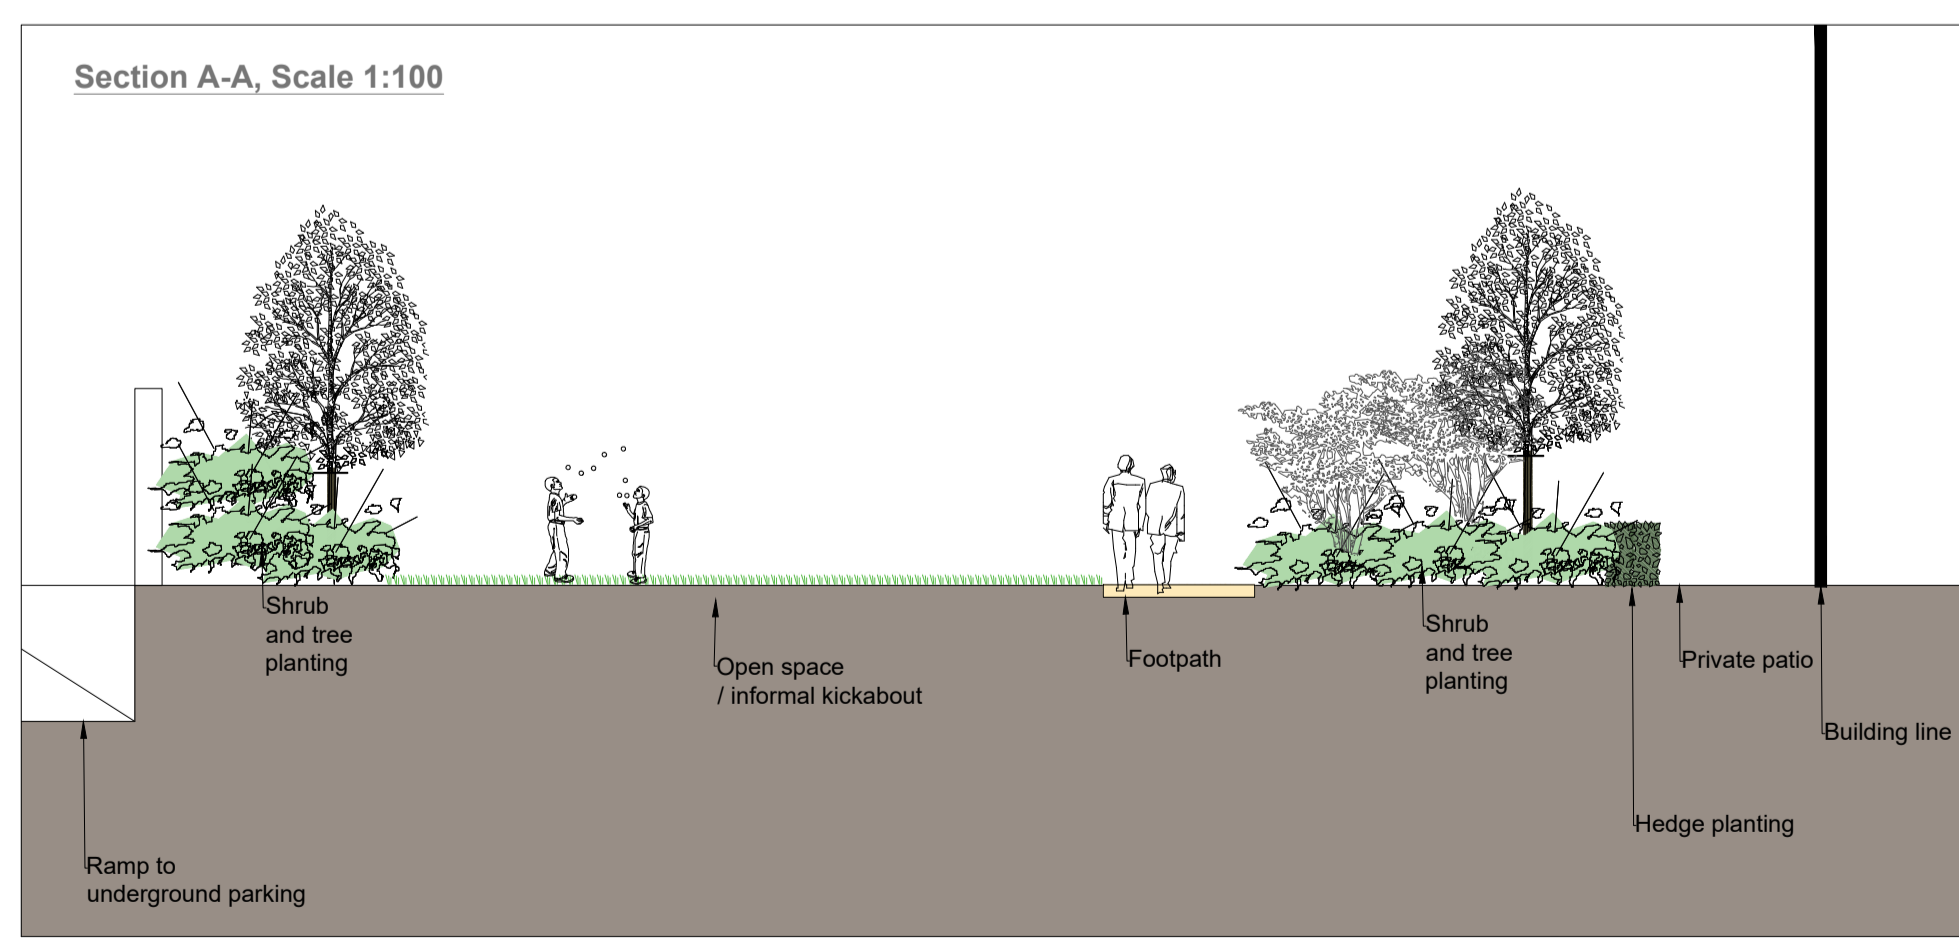

Rev.	Date	Note
00	0000-00-00	00

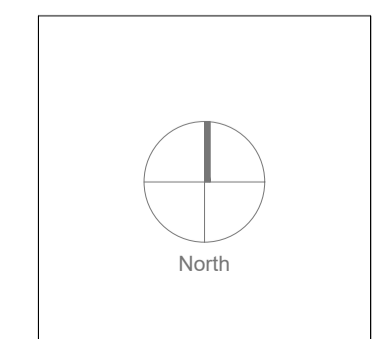

General Notes

Doyle & O'Troigh
Landscape Architecture

Project Name: Jacobs Island
Drawing Name: Block 12 Entrance Area, Block 11 Communal Courtyard, Landscape Site Plan 5 of 6

Status: Planning	Drawing No: LP-06-PP
Project No: 2021-036	Revision No: 00
Scale: 1:200 and 1:100	Drawn By: KGR
Date: 17/06/2022	Checked By: DOT

Linda Doyle, Director, +353 (0)87 267 4186, linda@doyle-otroigh.com
 Deith O'Troigh, Director, +353 (0)86 303 3499, deith@doyle-otroigh.com
 Office Address: Pembroke House, 28-29 Upper Pembroke St, Dublin 2, +353 (0)1 608 7782