



**Zingo Boing**  
8019867

HAGS

1 Spring toy; Zingo Boing

**Ale**  
8066332

HAGS

2 Play sculpture; Ale

**Small Cabasa**  
8069393

HAGS



3 Play item; Cabasa

**Zingo Bubble Play Collection**  
8019865


HAGS

4 Play item; Bubble Play

- Legend**
- Existing Street Trees retained
  - Existing Street Trees to be removed
  - Proposed Street Trees
  - Feature Trees
  - Proposed Parkland Trees
  - Proposed Columnar Trees
  - Additional Buffer Planting to N40
  - Proposed hedge planting
  - Proposed ornamental shrub planting
  - Proposed wildflower lawn
  - Proposed amenity grass space
  - Homezone, shared surface finish
  - Tarmac road, to engineers details
  - Feature paving to plaza
  - Resin bound paths
  - Hoggin, Boundgravel to Boules play area
  - Natural play area
  - Bench Seating
  - Single chair seat
  - Bike stands
  - Tree grille
  - Turfstone
  - Bollard
  - Play area Tigermulch
  - Schwegler Bat box
  - Information Plaque proposed detailing the historical details of the retained cellar, See drawings LD-09-PP for details
  - Building entrance
  - Lighting column refer to lighting engineers drawings for details

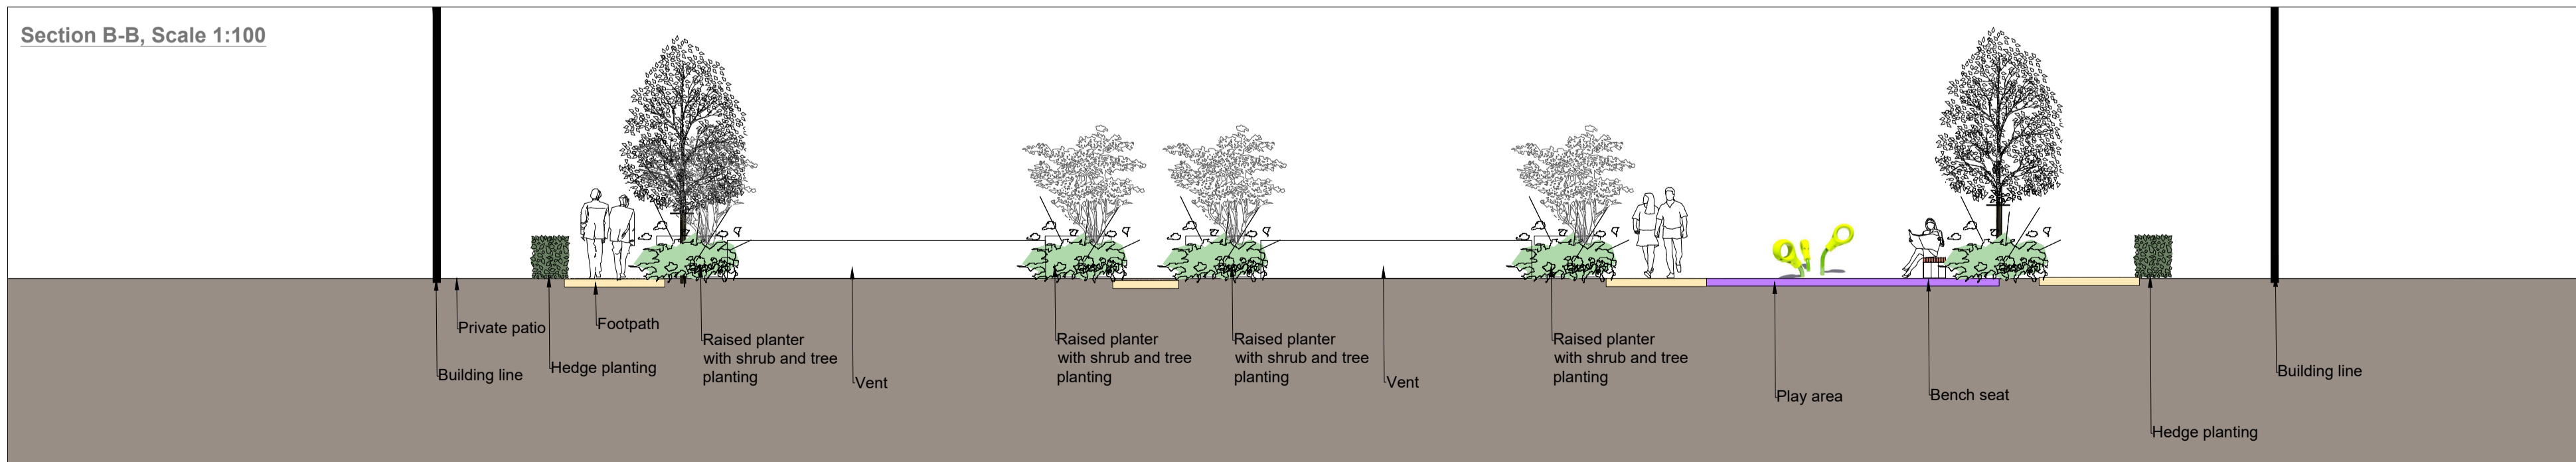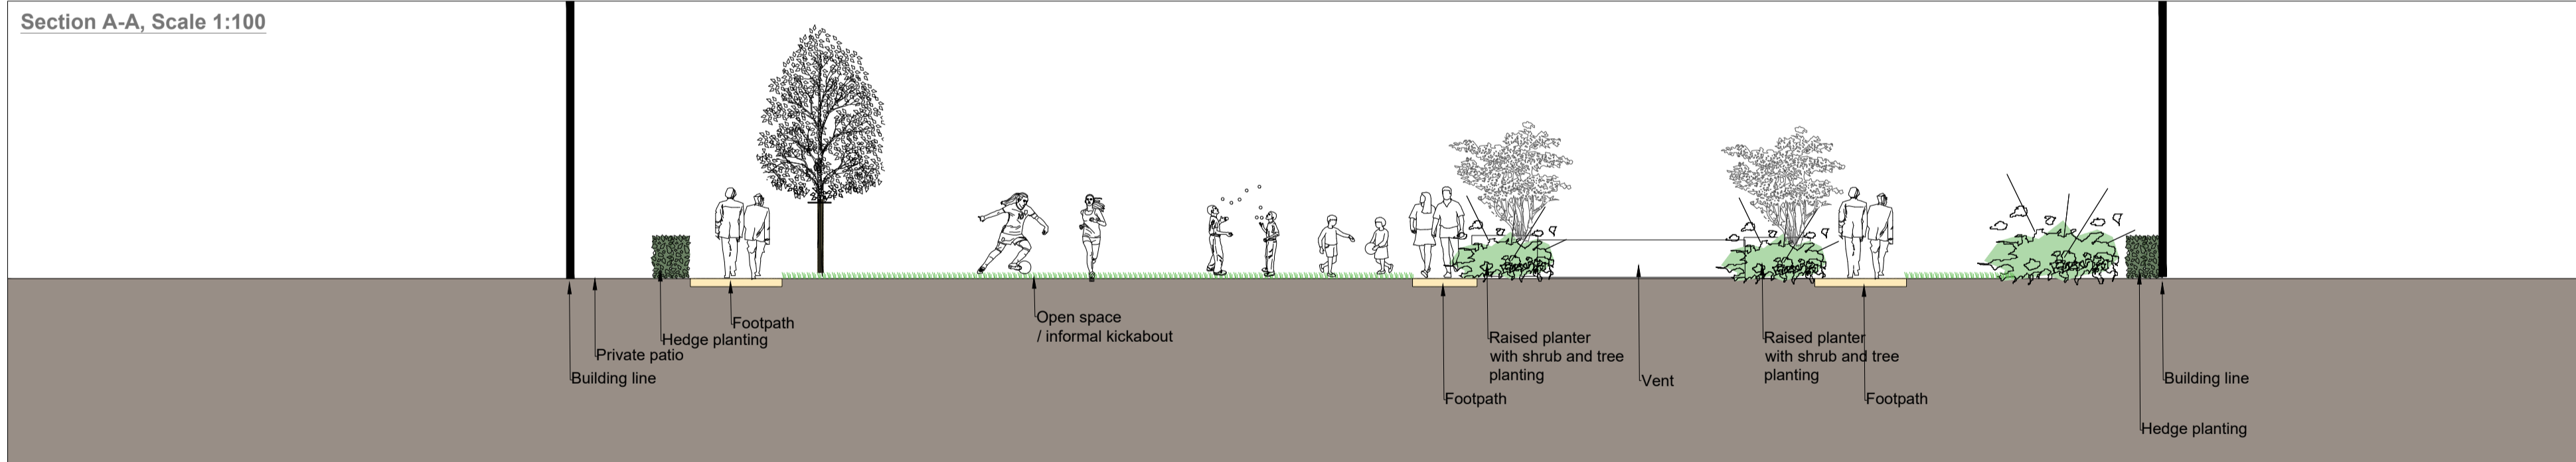

1-5 Tigermulch (Engineered bark mulch) to play areas; area approx 60m<sup>2</sup>

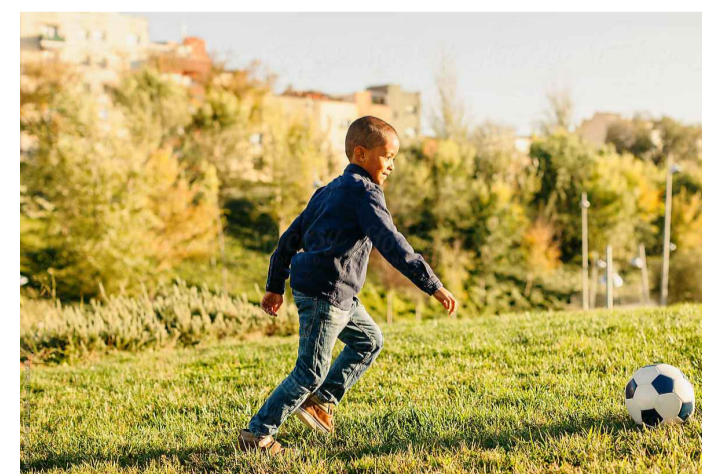


6 Informal kickabout; area approx. 140m<sup>2</sup>

**Zingo Roko**  
8019881

HAGS

5 Spring toy; Roko

Rev.	Date	Note
00	0000-00-00	00

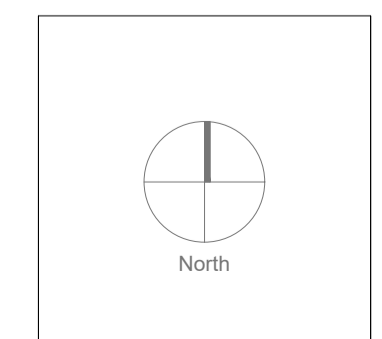

General Notes

**Doyle & O'Troithigh Landscape Architecture**

Project Name: Jacobs Island | Drawing Name: Block 14 Communal Courtyard Landscape Site Plan 3 of 6

Status: Planning | Drawing No: LP-04-PP

Project No: 2021-036 | Revision No: 00

Scale: 1:200 and 1:100 | Drawn By: KGR

Date: 17/06/2022 | Checked By: DOT

Linda Doyle Director | Deith O'Troithigh Director | Office Address: Pembroke House, 28-29 Upper Pembroke St, Dublin 2 | Contact: linda@doyle-otroithigh.com