




- Legend**
- Existing Street Trees retained
  - Existing Street Trees to be removed
  - Proposed Street Trees
  - Feature Trees
  - Proposed Parkland Trees
  - Proposed Columnar Trees
  - Additional Buffer Planting to N40
  - Proposed hedge planting
  - Proposed ornamental shrub planting
  - Proposed wildflower lawn
  - Proposed amenity grass space
  - Homezone, shared surface finish
  - Tarmac road, to engineers details
  - Feature paving to plaza
  - Resin bound paths
  - Hoggin, Boundgravel to Boules play area
  - Natural play area
  - Bench Seating
  - Single chair seat
  - Bike stands
  - Tree grille
  - Turfstone
  - Bollard
  - Play area Tigermulch
  - Schweger Bat box
  - Information Plaque proposed detailing the historical details of the retained cellar, See drawings LD-09-PP for details
  - Building entrance
  - Lighting column refer to lighting engineers drawings for details

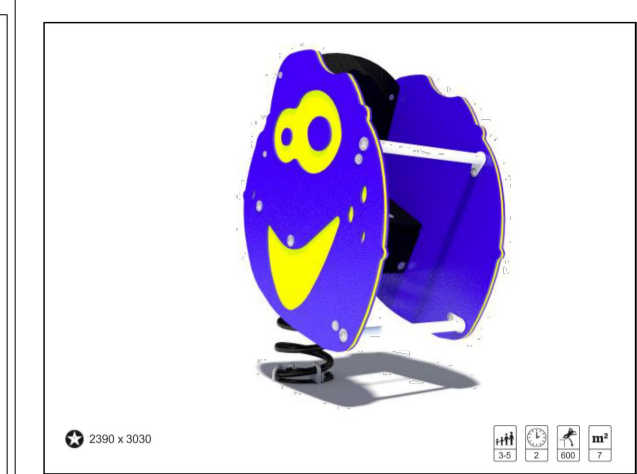

**Zingo Yo-Yo**  
8019886  
Play Value: [Icons]

**HAGS**  
1 Spring toy; Zingo Yo-Yo



**Gelia**  
8066271  
Play Value: [Icons]

**HAGS**  
2 Basket swing; Gelia





**Revo**  
8069329  
Play Value: [Icons]

**HAGS**  
3 Play item; Revo



**Levitator 3**  
8074867  
All Play Value icons are shown below the ground. If you discover the opportunity to fit their imaginative play value, please refer to the product information for details on the play value and safety requirements. The Levitator 3 is a rope climbing tower for children aged 3-10 years.

**HAGS**  
4 Rope Climbing tower, Levitator

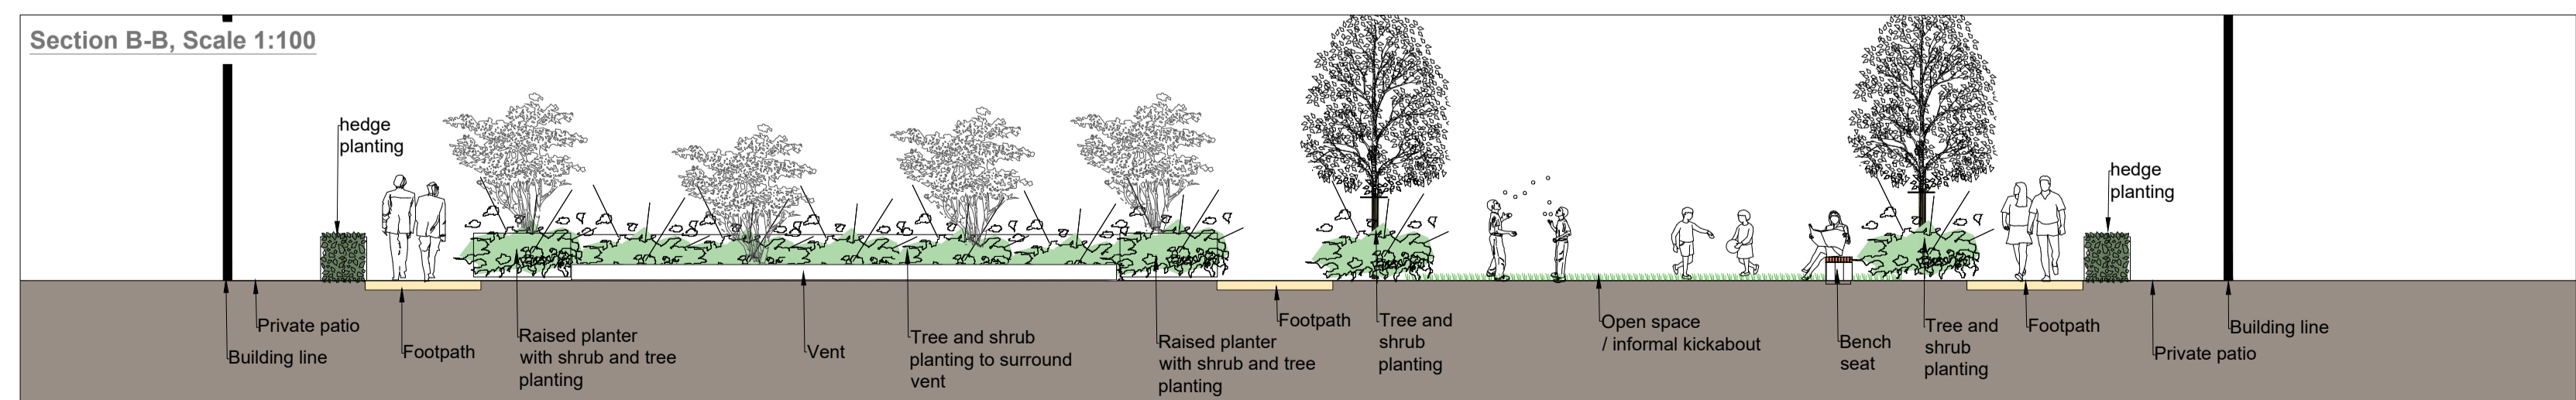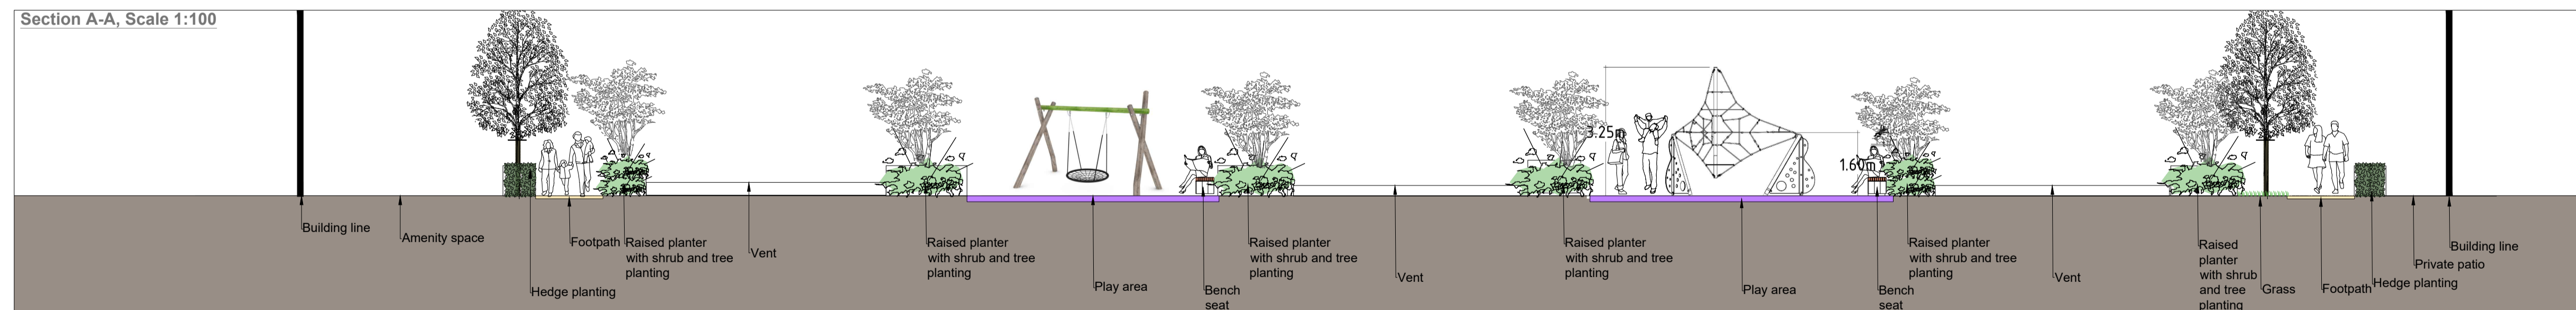

1-4 Tigermulch (Engineered bark mulch) to play areas; area approx. 160m²




5 Informal kickabout; area approx. 120m²



6 Boules play; area approx. 20m²

Rev.	Date	Note
00	0000-00-00	00

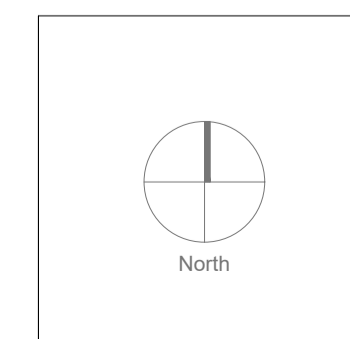

**General Notes**

Project Name: Jacobs Island  
Drawing Name: Block 15 Communal Courtyard and Entrance Area Landscape Site Plan 2 of 6

Status:	Planning	Drawing No:	LP-03-PP
Project No:	2021-036	Revision No:	00
Scale:	1:200 and 1:100	Drawn By:	KGR
Date:	17/06/2022	Checked By:	DOT

**Doyle & O'Troithigh Landscape Architecture**

Linda Doyle  
Director  
+353 (0)87 267 4186  
linda@doyle-otroithigh.com

Deith O'Troithigh  
Director  
+353 (0)86 303 3469  
deith@doyle-otroithigh.com

Office Address  
Pembroke House  
28-29 Upper Pembroke St  
Dublin 2

Contact  
+353 (0)1 608 7782