


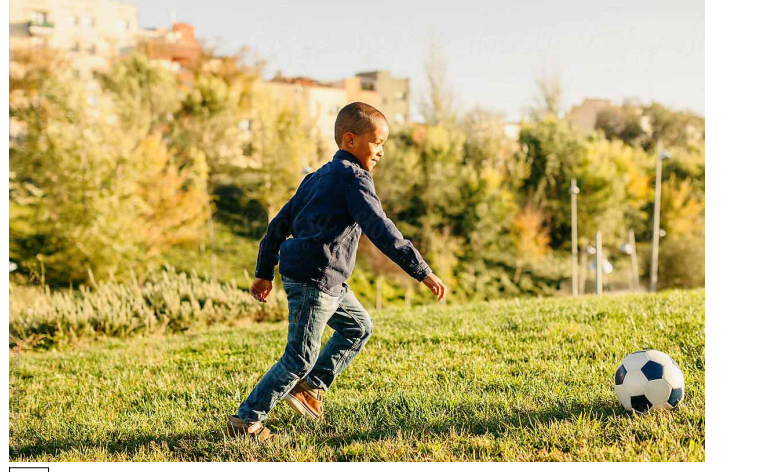


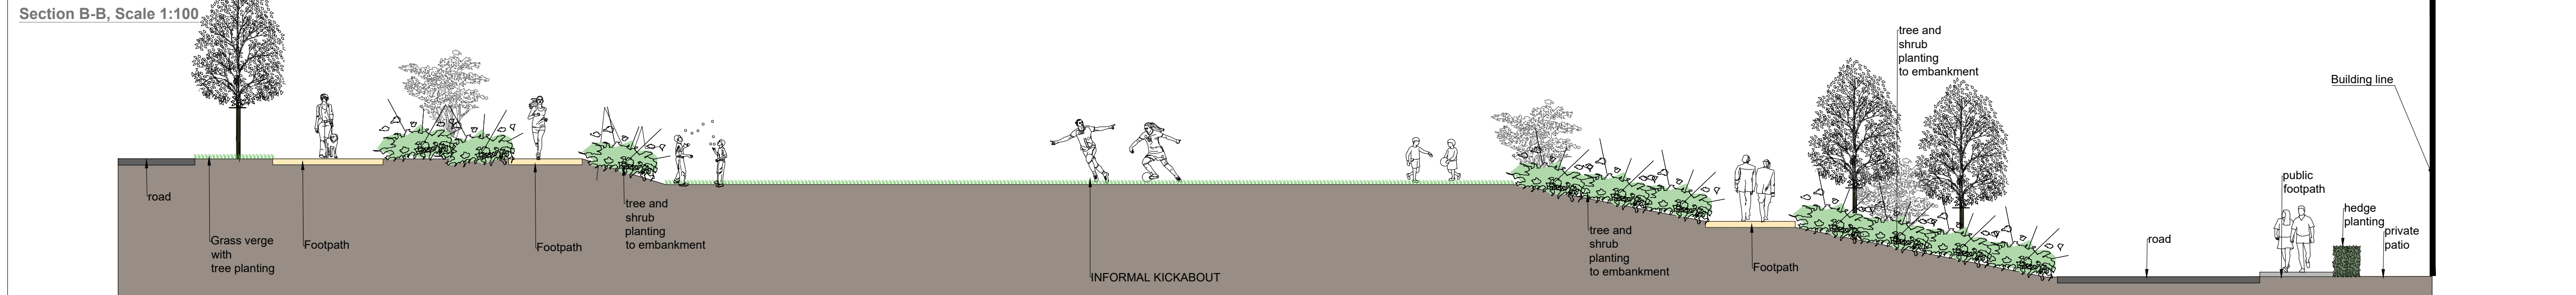

- Legend**
- Existing Street Trees retained
  - Existing Street Trees to be removed
  - Proposed Street Trees
  - Feature Trees
  - Proposed Parkland Trees
  - Proposed Columnar Trees
  - Additional Buffer / Woodland Screen Planting to N40 for planting details see dwg. LD-01-PP
  - Proposed hedge planting for planting details see dwg. LD-01-PP
  - Proposed ornamental shrub planting for planting details see dwg. LD-01-PP
  - Proposed wildflower lawn
  - Proposed amenity grass space
  - Homezone, shared surface finish
  - Tarmac road, to engineers details
  - Feature paving to plaza for details see D02, dwg. LD-05-PP
  - Resin bound paths for details see D01, dwg. LD-05-PP
  - Hoggins Boundgravel to Boules play area for details see D01, dwg. LD-06-PP
  - Natural play area
  - Bench Seating for details see D04, dwg. LD-03-PP
  - Single chair seat for details see D00, dwg. LD-06-PP
  - Bike stands for details see D05, dwg. LD-03-PP
  - Tree grille
  - Turfstone for details see D03, dwg. LD-07-PP
  - Bollard for details see D01, dwg. LD-03-PP
  - Play area Tigermulch
  - Schwegler Bat box
  - Information Plaque proposed detailing the historical details of the retained collar. See drawings LD-09-PP for details
  - Building entrance
  - Lighting column refer to lighting engineers drawings for details

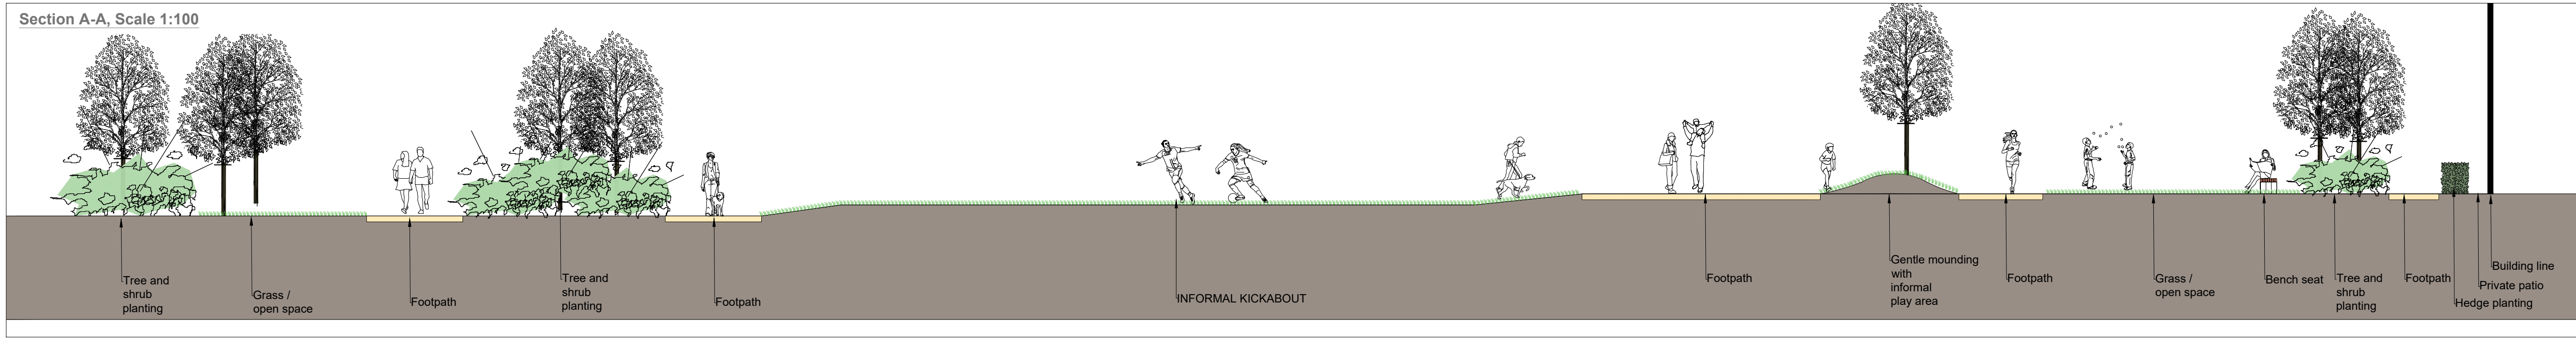

1 Informal kickabout; area approx. 350m²

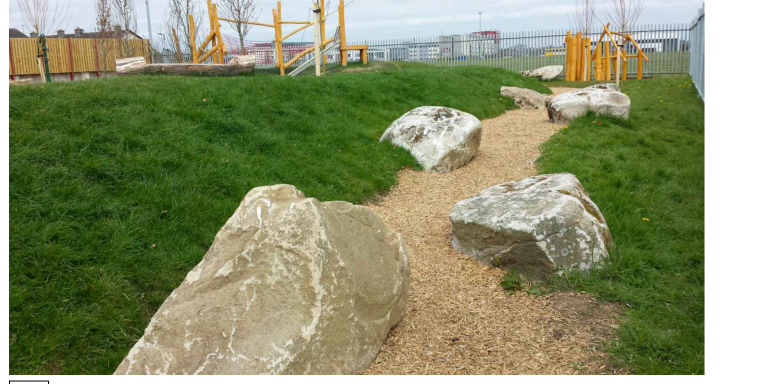


2 Informal play; random sized boulders; area approx. 145m²



3 Informal play; tree trunks of various shapes area approx. 145m²

Rev.	Date	Note
00	0000-00-00	00

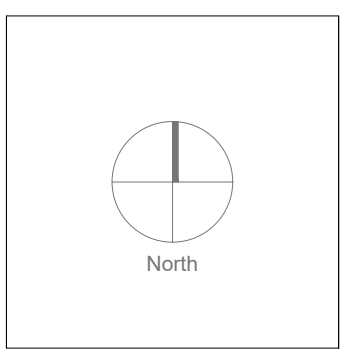

General Notes

**Doyle & O'Troithigh Landscape Architecture**

Project Name: Jacobs Island | Drawing Name: Central Open Space Landscape Site Plan 1 of 6

Status: Planning | Drawing No: LP-02-PP

Project No: 2021-036 | Revision No: 00

Scale: 1:200 and 1:100 | Drawn By: KGR

Date: 17/06/2022 | Checked By: DOT

Linda Doyle, Director | Deirdre O'Troithigh, Director | Office Address: Pembroke House, 28-29 Upper Pembroke St, Dublin 2 | Contact: mail@doyle-o'troithigh.com, +353 (0)87 267 4186, +353 (0)86 303 3499, info@doyle-o'troithigh.com, doyle@doyle-o'troithigh.com, +353 (0)1 608 7782