



FLOOR PLAN

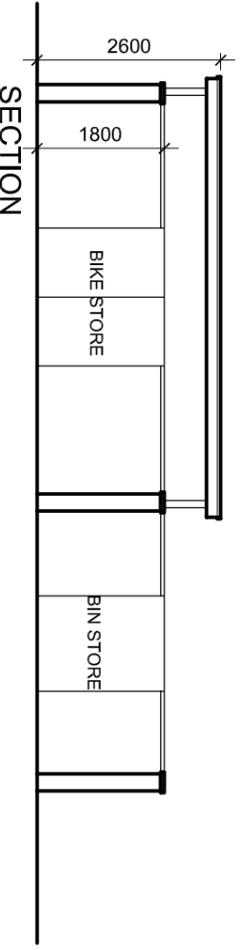

SECTION

LIGHTWEIGHT METAL ROOF
COLOUR GREY
PAINTED STEEL SUPPORT
PRECAST CONCRETE CAPPING
1.8M HIGH PLASTERED
BLOCKWORK WALL
TO BIN STORE

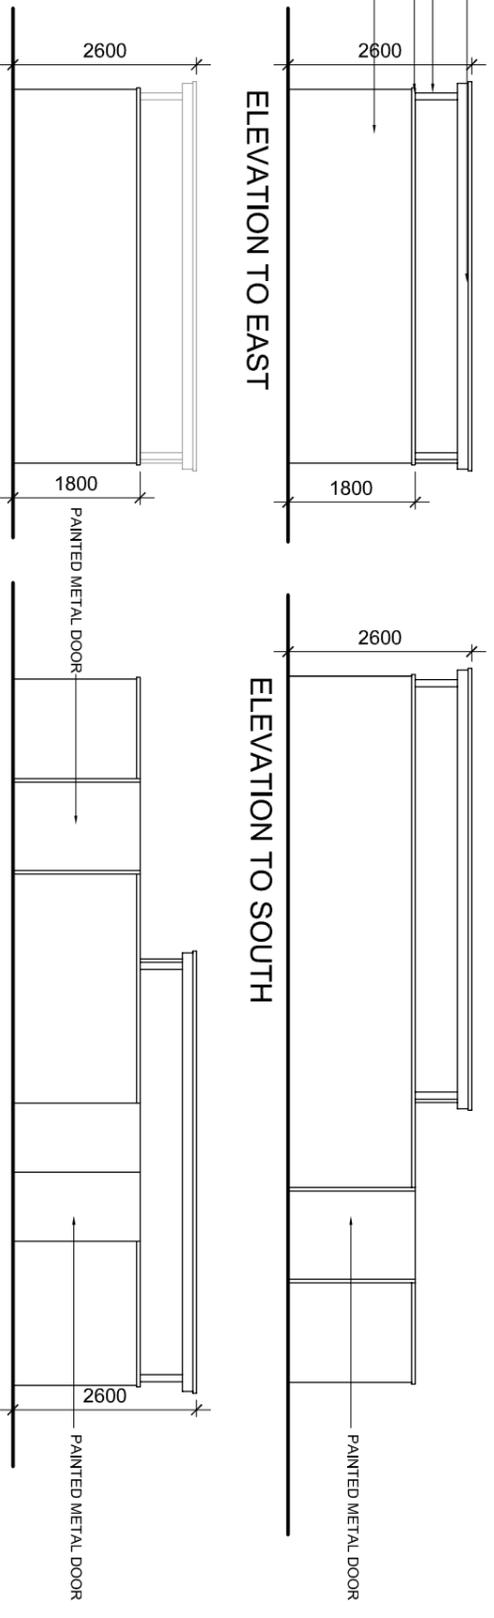

ELEVATION TO EAST

ELEVATION TO WEST

ELEVATION TO SOUTH

ELEVATION TO NORTH

NO	DESCRIPTION	DATE	BY
1	ISSUED FOR PLANNING APPLICATION	29.06.22	MOK
	Rev		DETAIL

IMPORTANT TO BE READ
© THIS DRAWING IS COPYRIGHT
THIS DRAWING IS FOR THE
PURPOSES SPECIFIED IN THE STAGE BOX OF THE TITLE SHEET. ALL
CONSTRUCTION METHODS, MATERIALS, SERVICES AND INSTALLATIONS TO BE
IN ACCORDANCE WITH ALL BUILDING REGULATIONS AND CODES OF PRACTICE
RESPONSIBLE FOR ENSURING COMPLIANCE WITH REGULATIONS WITHIN THEIR
OWN TRADE. ALL TRACES TO CHECK DIMENSIONS ON SITE PRIOR TO
CONSTRUCTION. THIS DRAWING IS NOT TO BE USED FOR ANY
ARCHITECTS TO BE INFORMED IMMEDIATELY OF ANY DISCREPANCIES BEFORE
WORK PROCEEDS. THIS DRAWING IS NOT DENOTED FOR CONSTRUCTION MAY
BE SUBJECT TO ALTERATIONS FOR CONSTRUCTION. THIS DRAWING SHOULD
BE USED IN CONJUNCTION WITH ALL OTHER DRAWINGS AND SPECIFICATIONS.
COPYRIGHT OWNERS: REVISION DESCRIPTION TO BE CHECKED FOR
DESCRIPTION OF CHANGES AND PROJECT STAGE. IF IN DOUBT, ASK

DMNA
Doyle McDonogh Nash
Architects
Landscape Architects
21 Patrick's Hill, Cork. T: 0214518371 E: info@dmnarchitects.ie
CLIENT: CORK COUNTY GAA BOARD

7/08 TITLE: RESIDENTIAL DEVELOPMENT AT KILBARRY, CO. CORK

DRG. TITLE: BIN AND BICYCLE STORE TO DUPLEX BLOCKS A & B

Drawn By:	Checked By:	Job No.:	Drawing Number:	Revision:	Stage:
MOK	SD	19012	2402	1	PA
SCALE:	1:100@A3				