






**HOUSE TYPE: C1  
FRONT ELEVATION**

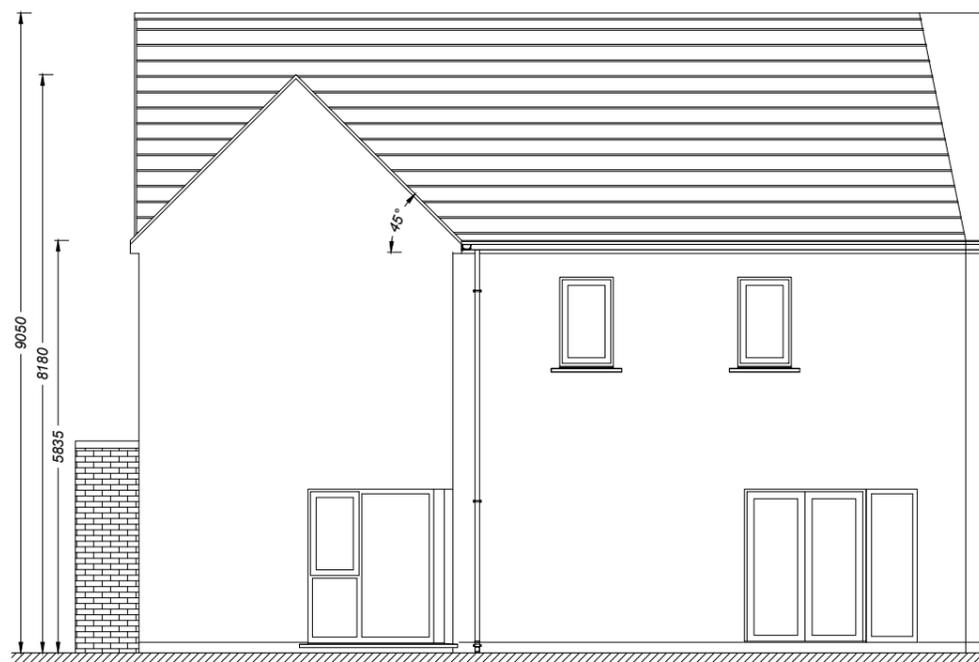

**HOUSE TYPE: C1  
REAR ELEVATION**

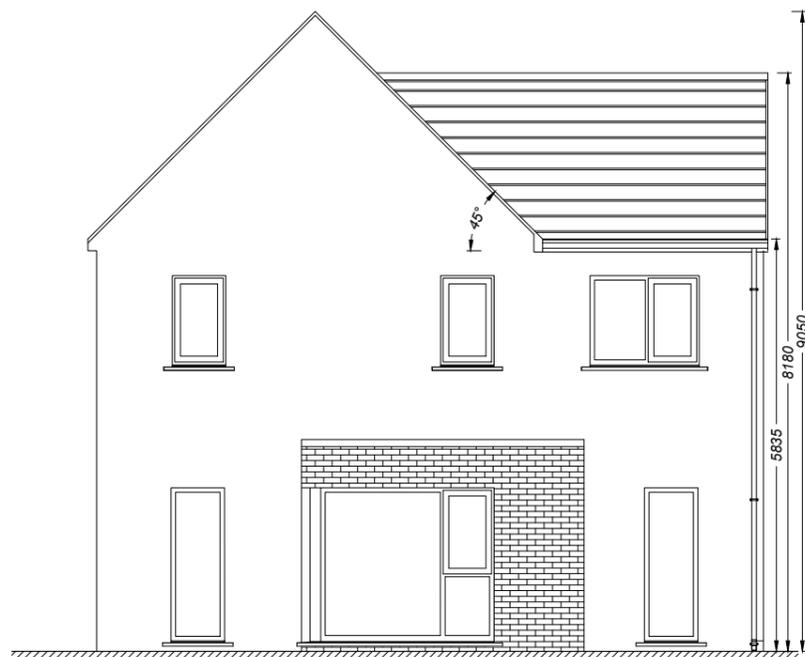

**HOUSE TYPE: C1  
SIDE ELEVATION**

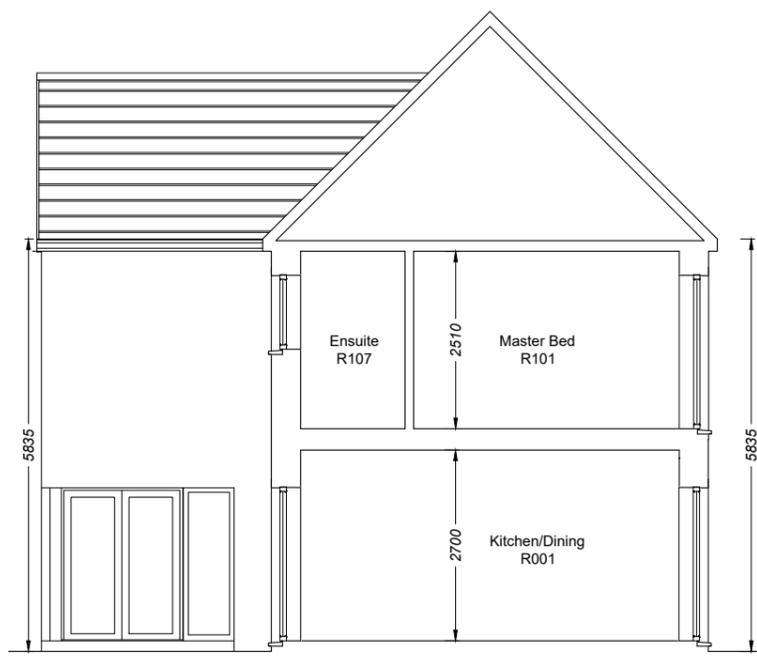

**HOUSE TYPE: C1  
SECTION AA**

**FINISHES SCHEDULE**

**ROOF:**  
FIBRE CEMENT SLATE, COLOUR BLUE/BLACK  
ZINC ROOF, COLOUR GREY  
FLAT ROOFS, SINGLE PLY MEMBRANE,  
COLOUR GREY

**WALLS:**  
SMOOTH RENDER PAINTED  
SELECTED BRICK (REFER TO CHARACTER  
AREAS)

**FASCIA/ SOFFIT & BARGE:**  
uPVC - BLACK

**RAINWATER GOODS:**  
uPVC BLACK

**WINDOWS:**  
uPVC - GREY/WHITE (REFER TO CHARACTER  
AREAS)

**FRONT DOOR:**  
HARDWOOD - PAINTED


1	ISSUED FOR PLANNING APPLICATION	29.06.22	MO'K
Rev	DETAIL	DATE	BY

**IMPORTANT TO BE READ**

© THIS DRAWING IS COPYRIGHT  
THIS DRAWING OR ANY PART THEREOF SHALL ONLY BE USED FOR THE  
PURPOSES SPECIFIED IN THE STAGE BOX OF THE TITLE SHEET. ALL  
CONSTRUCTION METHODS, MATERIALS, SERVICES AND INSTALLATIONS TO BE  
IN ACCORDANCE WITH ALL BUILDING REGULATIONS AND CODES OF PRACTICE  
AT TIME OF CONSTRUCTION. ALL SUB-CONTRACTORS ARE ULTIMATELY  
RESPONSIBLE FOR ENSURING COMPLIANCE WITH REGULATIONS WITHIN THEIR  
OWN TRADE. ALL TRADES TO CHECK DIMENSIONS ON SITE PRIOR TO  
CONSTRUCTION OR FABRICATION. FIGURED DIMENSIONS TO BE TAKEN ONLY.  
ARCHITECTS TO BE INFORMED IMMEDIATELY OF ANY DISCREPANCIES BEFORE  
WORK PROCEEDS. THIS DRAWING IF NOT DENOTED FOR CONSTRUCTION MAY  
BE SUBJECT TO ALTERATIONS FOR CONSTRUCTION. THIS DRAWING SHOULD  
NOT BE REPRODUCED WITHOUT PRIOR WRITTEN PERMISSION OF THE  
COPYRIGHT OWNERS. REVISION DESCRIPTION TO BE CHECKED FOR  
DESCRIPTION OF CHANGES AND PROJECT STAGE. IF IN DOUBT, ASK!

Stage Abbreviations:  
SU-Survey, SK-Sketch, PP-Preplanning, PA-Planning Application, FI-Further Information,  
AP-Appeal, RC-Response To Conditions, TE-Tender, FC-Fire Cert/, LE-Contract / Legal,  
CO-Construction, AB-As Built.

**D M N A** **Doyle McDonogh Nash**  
Architects **Landscape Architects**  
21 Patrick's Hill, Cork. T: 0214518371 E: info@dmnarchitects.ie

CLIENT:  
**CORK COUNTY GAA BOARD**

JOB TITLE:  
**RESIDENTIAL DEVELOPMENT AT  
KILBARRY, CORK**

DRG. TITLE:  
**HOUSE TYPE: C1  
ELEVATIONS & SECTION**

Drawn By:	Checked By:	Job No:	Drawing Number:	Revision:	Stage
MO'K	SD	19012	2006	1	PA
SCALE: 1:100@A3					