


**HOUSE TYPE: C1
GROUND FLOOR PLAN - 76.2M²**

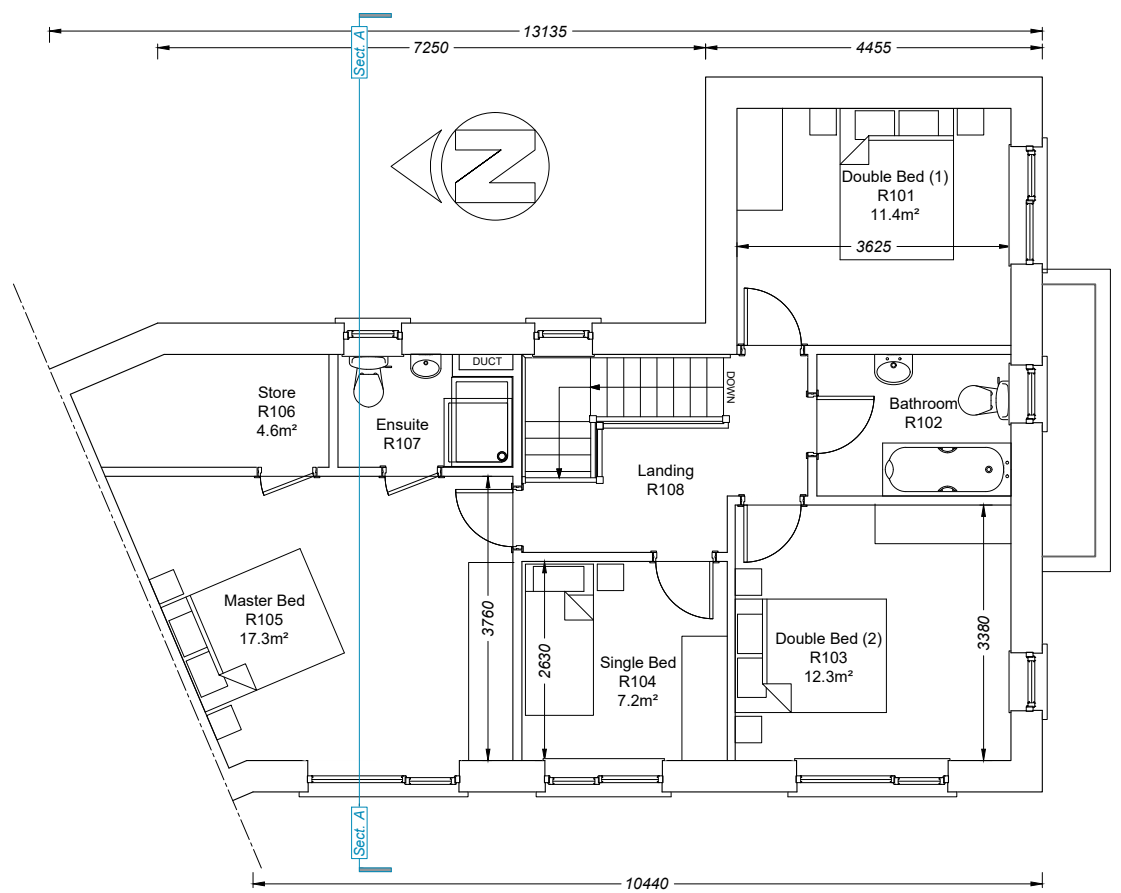

**HOUSE TYPE: C1
FIRST FLOOR PLAN - 73.3M²**

**Quality Housing for Sustainable Communities
House Type C1 - 4bed/7p House (2 Storey)**

	Area Requirements	Type C Areas
Floor Area	110m ²	149.5
Main Living Room	15m ²	26.1
Agg. Living Area	40m ²	60.2
Agg. Bedroom Area	43m ²	48.1
Storage	6m ²	9
Single Bed	7.1m ²	7.2
Double Bed (1)	11.4m ²	11.4
Double Bed (2)	11.4m ²	12.3
Master Bed	13m ²	17.3
Living Room Width	3.8m	3.8

1	ISSUED FOR PLANNING APPLICATION	29.06.22	MO/K
Rev	DETAIL	DATE	BY

IMPORTANT TO BE READ
© THIS DRAWING IS COPYRIGHT
THIS DRAWING OR ANY PART THEREOF SHALL ONLY BE USED FOR THE PURPOSES SPECIFIED IN THE STAGE BOX OF THE TITLE SHEET. ALL CONSTRUCTION METHODS, MATERIALS, SERVICES AND INSTALLATIONS TO BE IN ACCORDANCE WITH ALL BUILDING REGULATIONS AND CODES OF PRACTICE AT TIME OF CONSTRUCTION. ALL SUB-CONTRACTORS ARE ULTIMATELY RESPONSIBLE FOR ENSURING COMPLIANCE WITH REGULATIONS WITHIN THEIR OWN TRADE. ALL TRADES TO CHECK DIMENSIONS ON SITE PRIOR TO CONSTRUCTION OR FABRICATION. FIGURED DIMENSIONS TO BE TAKEN ONLY. ARCHITECTS TO BE INFORMED IMMEDIATELY OF ANY DISCREPANCIES BEFORE WORK PROCEEDS. THIS DRAWING IF NOT DENOTED FOR CONSTRUCTION MAY BE SUBJECT TO ALTERATIONS FOR CONSTRUCTION. THIS DRAWING SHOULD NOT BE REPRODUCED WITHOUT PRIOR WRITTEN PERMISSION OF THE COPYRIGHT OWNERS. REVISION DESCRIPTION TO BE CHECKED FOR DESCRIPTION OF CHANGES AND PROJECT STAGE. IF IN DOUBT, ASK!

Stage Abbreviations:
SU-Survey, SK-Sketch, PP-Preplanning, PA-Planning Application, FI-Further Information, AP-Appeal, RC-Response To Conditions, TE-Tender, FC-Fire Cert/, LE-Contract / Legal, CO-Construction, AB-As Built.

D M N A Doyle McDonogh Nash
Architects Landscape Architects
21 Patrick's Hill, Cork. T: 0214518371 E: info@dmnarchitects.ie

CLIENT:
CORK COUNTY GAA BOARD

JOB TITLE:
**RESIDENTIAL DEVELOPMENT AT
KILBARRY, CORK**

DRG. TITLE:
**HOUSE TYPE: C1
FLOOR PLANS**

Drawn By:	Checked By:	Job No:	Drawing Number:	Revision:	Stage:
MO/K	SD	19012	2005	1	PA
SCALE: 1:100@A3					