

**LEGEND**

- 3 BED APARTMENT
- 2 BED APARTMENT
- 1 BED APARTMENT
- COMMUNITY USE
- COMMERCIAL USE
- RESIDENTIAL AMENITY
- ANCILLARY USES
- MEDICAL USE

**NOTES**


TOTAL NO. APARTMENTS: 350  
 19 NO. 3 BED [5%]  
 218 NO. 2 BED [62%]  
 113 NO. 1 BED [32%]

DUAL ASPECT RATIO : 53%  
 NO SINGLE ASPECT NORTH FACING UNITS


**SCHEDULE OF AREAS:**  
 SITE AREA: 1.5 HA  
 COMMUNAL OPEN SPACE: 3122 m<sup>2</sup>  
 PUBLIC OPEN SPACE: 1915 M<sup>2</sup> (c.13%)

**PARKING SCHEDULE**  
 BICYCLE PARKING  
 TOTAL NO. SPACES 805  
 763 LONG TERM(719 BASEMENT)  
 42 VISITOR

**CAR PARKING:**  
 209 TOTAL NO. SPACES  
 36 NO. SURFACE PARKING SPACES ( NOTE 4 NO. CAR CLUB, 5 SET DOWN)  
 173. NO. BASEMENT

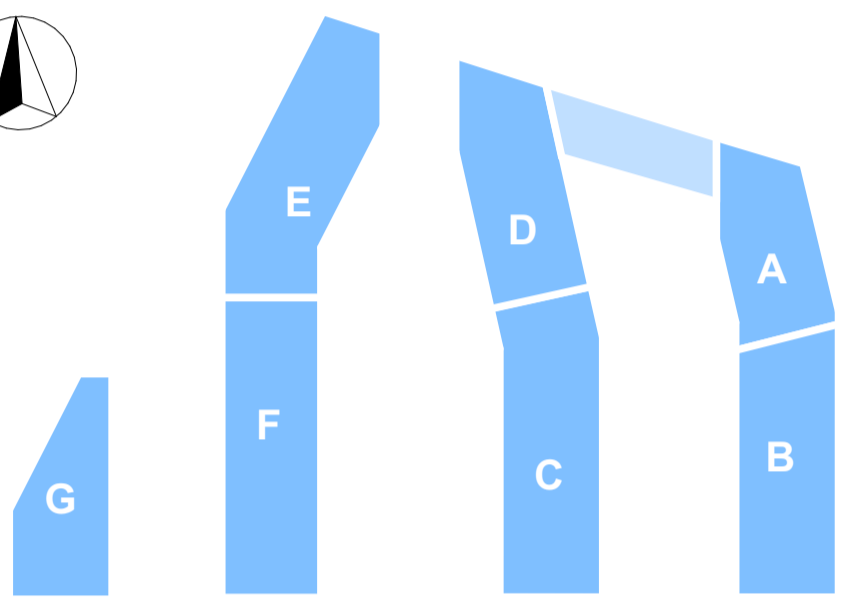

**KEY PLAN**

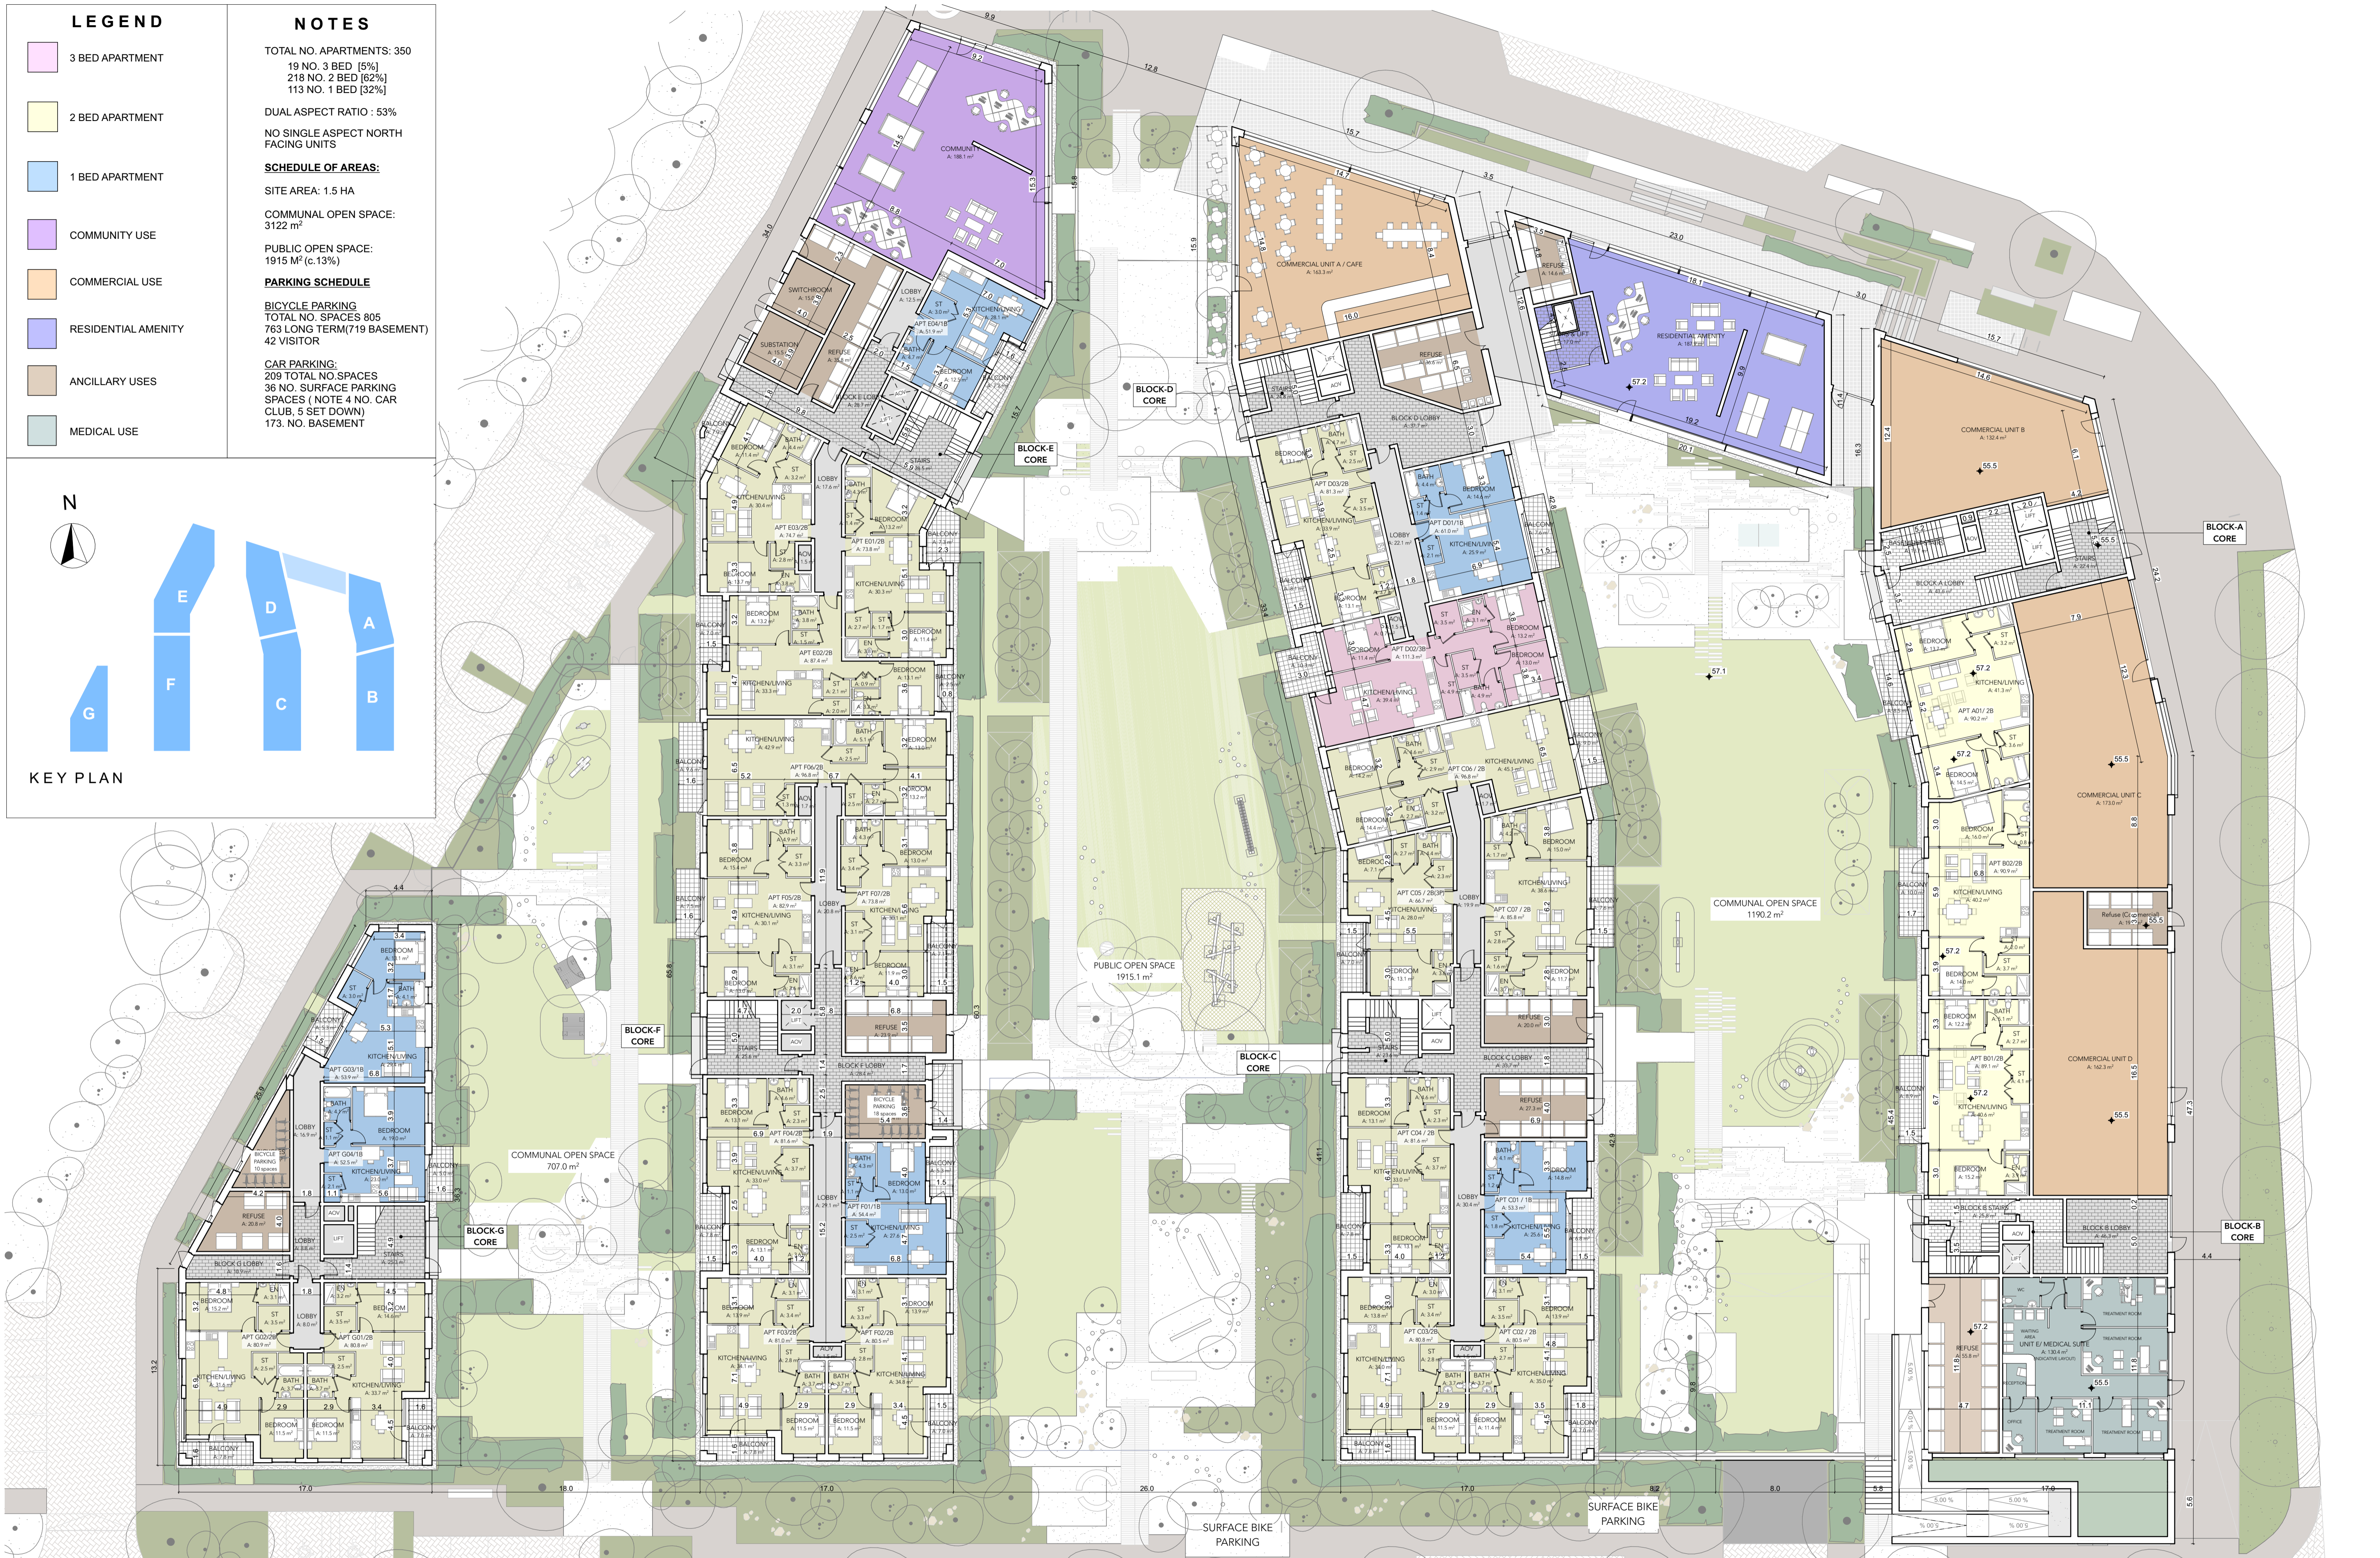

**Ground Floor Plan**  
 SCALE: 1:200

<b>RIAI</b>	<b>Planning Drawings</b>	<b>DAVEY + SMITH</b> ARCHITECTS
	DAVEY + SMITH ARCHITECTS Unit 13, THE SEAPORT BUILDING, 44-45 CLONTARF ROAD, CLONTARF, DUBLIN 3   PH: 01 2447638   EMAIL: info@davey-smith.com   WEB: www.davey-smith.com	
Layout ID:	D1809.P06	Scale: <b>1:200, 1:250</b>
Project:	Santry Avenue SHD, Santry, Dublin 9	Job No: <b>D1809</b>
Drawing Name:	Ground Floor Plan	Series: <b>Planning Drawings</b>
Date:	17/05/2022	Date:
Revision:		Revision:

THIS DRAWING TO BE READ IN CONJUNCTION WITH RELEVANT CONSULTANTS DRAWINGS - NOTIFY ARCHITECTS OF ANY DISCREPANCIES - CHECK DIMENSIONS ON-SITE - USE FIGURE DIMENSIONS ONLY - COPYRIGHT RESERVED FOR DAVEY + SMITH ARCHITECTS LTD.