

LEGEND

- 3 BED APARTMENT
- 2 BED APARTMENT
- 1 BED APARTMENT

NOTES

TOTAL NO. APARTMENTS: 350
 19 NO. 3 BED [5%]
 218 NO. 2 BED [62%]
 113 NO. 1 BED [32%]


DUAL ASPECT RATIO : 53%
 NO SINGLE ASPECT NORTH FACING UNITS

SCHEDULE OF AREAS:
 SITE AREA: 1.5 HA
 COMMUNAL OPEN SPACE: 3122 m²
 PUBLIC OPEN SPACE: 1915 M² (c.13%)

PARKING SCHEDULE

BICYCLE PARKING
 TOTAL NO. SPACES 805
 763 LONG TERM(719 BASEMENT)
 42 VISITOR

CAR PARKING:
 209 TOTAL NO. SPACES
 36 NO. SURFACE PARKING SPACES (NOTE 4 NO. CAR CLUB, 5 SET DOWN)
 173. NO. BASEMENT

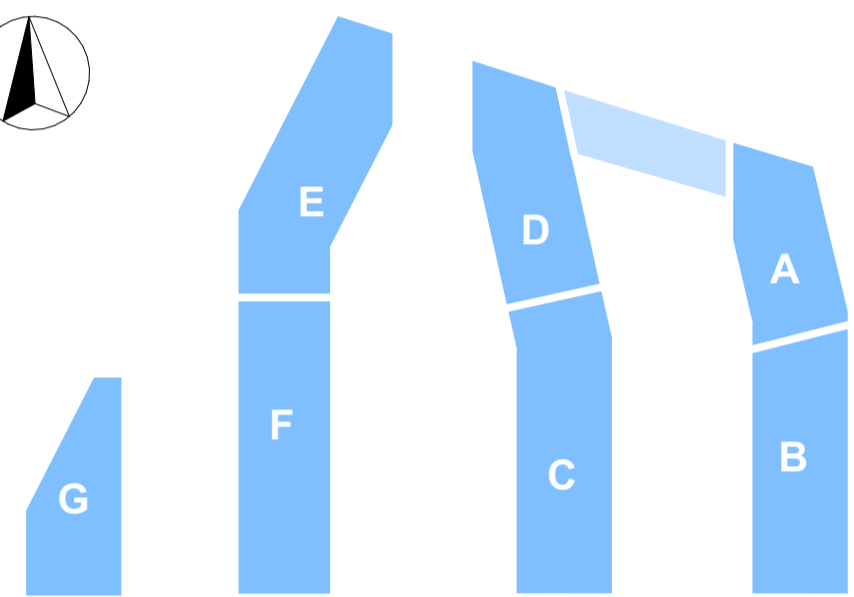

KEY PLAN



Eighth Floor Plan
 SCALE : 1:200

RIAI	Planning Drawings	DAVEY + SMITH ARCHITECTS
DAVEY + SMITH ARCHITECTS U14 THE SEAPORT BUILDING, 44-45 CLONTARF ROAD, CLONTARF, DUBLIN 3 PH: 01 2447638 EMAIL: info@davey-smith.com WEB: www.davey-smith.com		
Layout ID: D1809.P14	Project: Santry Avenue SHD, Santry, Dublin 9	Scale: 1:200, 1:1250
Drawing Name: Eighth Floor Plan		Job No: D1809
		Series: Planning Drawings
		Date: 17/05/2022
		Status: Revision:

THIS DRAWING TO BE READ IN CONJUNCTION WITH RELEVANT CONSULTANT DRAWINGS - NOTIFY ARCHITECTS OF ANY DISCREPANCIES - CHECK DIMENSIONS ON-SITE - USE FIGURE DIMENSIONS ONLY - COPYRIGHT RESERVED FOR DAVEY + SMITH ARCHITECTS LTD.