



Elevation A-A
SCALE : 1:200




Elevation B-B
SCALE : 1:200

NOTES

WALL FINISHES TO BE BRICK/METAL/COMPOSITE CLADDING AS INDICATED.

ROOFS TO BE GREEN ROOF TYPE.

BALCONIES TO BE GLAZED.

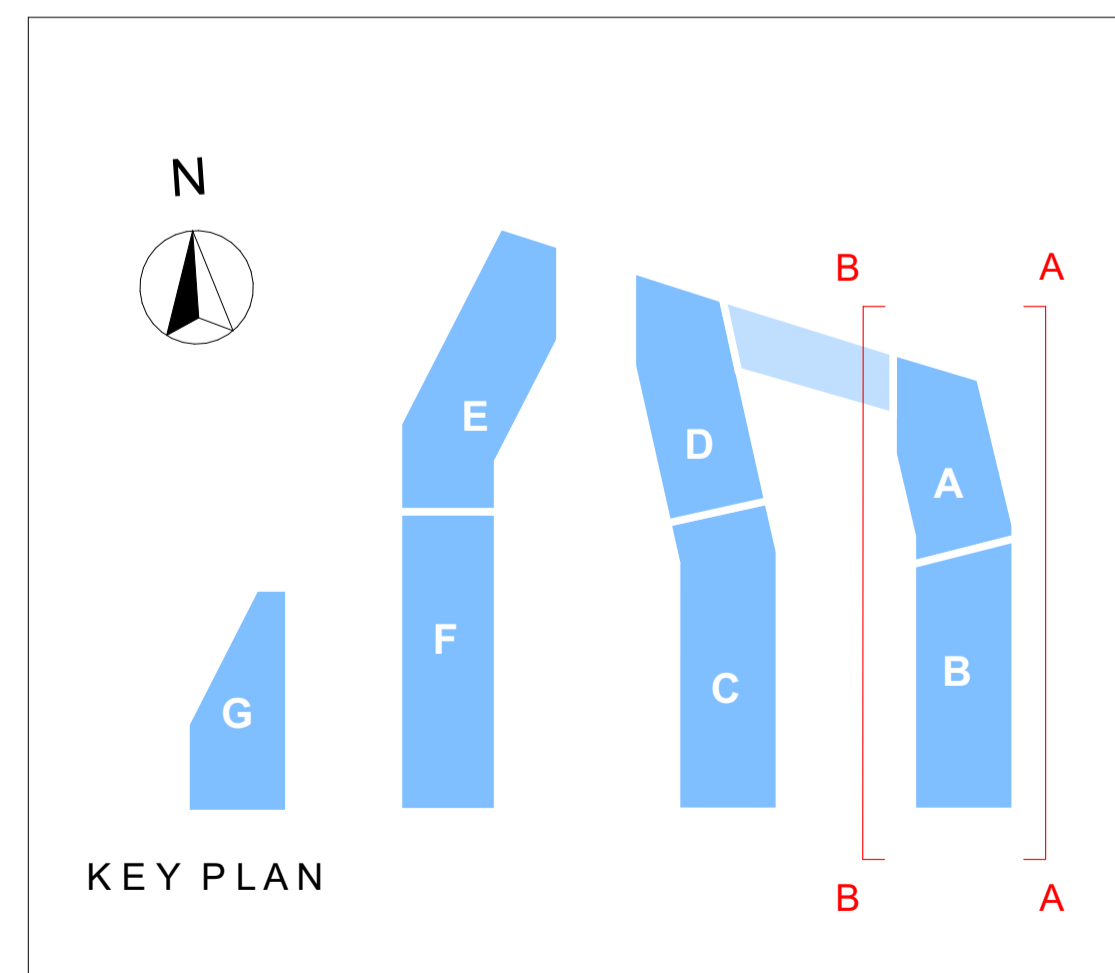

KEY PLAN

	Planning Drawings		Scale: 1:200, 1:1250
			Job No: D1809
Project: Santry Avenue SHD, Santry, Dublin 9	Series: Planning Drawings	Date: 17/05/2022	Status:
Drawing Name: Blocks A/B East & West Elevations	Revision:		

THIS DRAWING TO BE READ IN CONJUNCTION WITH RELEVANT CONSULTANTS DRAWINGS - NOTIFY ARCHITECTS OF ANY DISCREPANCIES - CHECK DIMENSIONS ON-SITE - USE FIGURE DIMENSIONS ONLY - COPYRIGHT RESERVED FOR DAVEY + SMITH ARCHITECTS LTD.