




North Elevation
SCALE : 1:200

NOTES

WALL FINISHES TO BE BRICK/METAL/COMPOSITE CLADDING AS INDICATED.

ROOFS TO BE GREEN ROOF TYPE.

BALCONIES TO BE GLAZED.

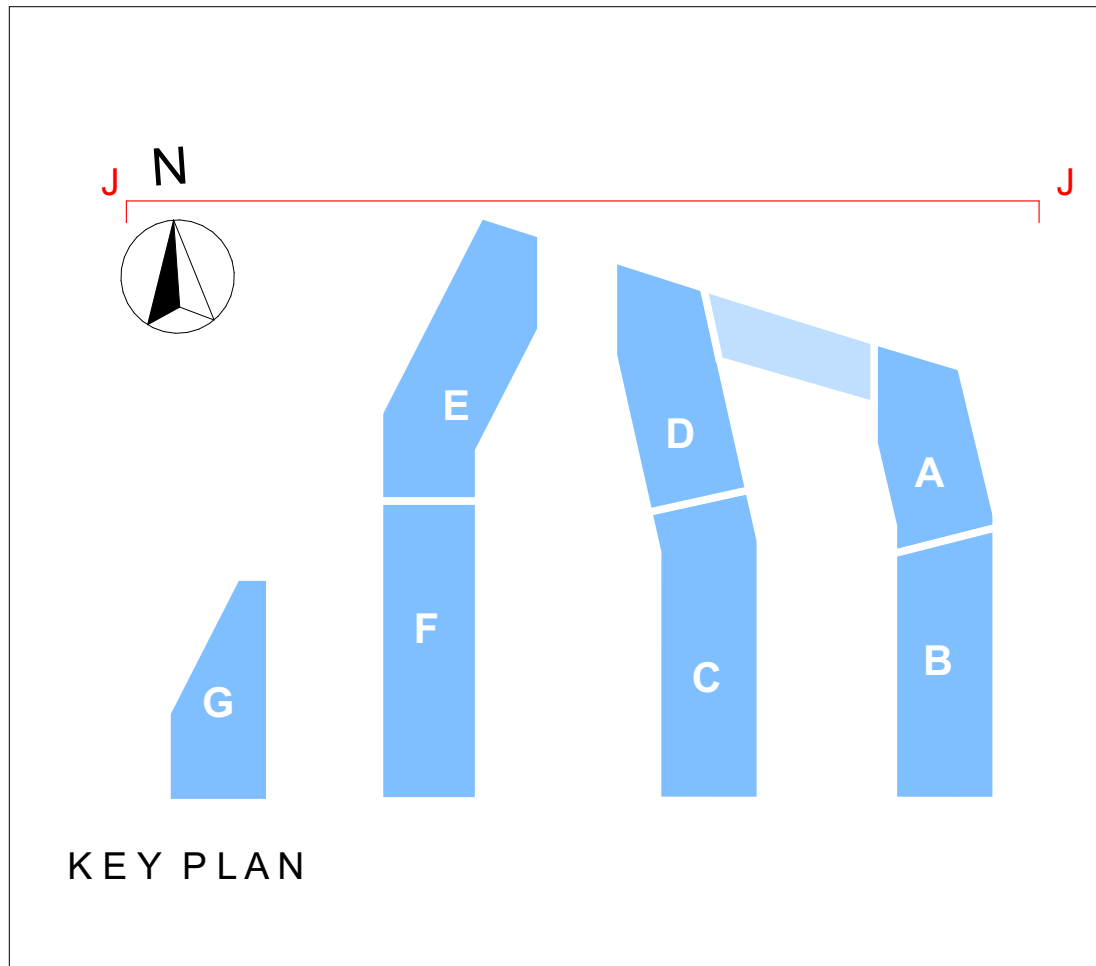

	Planning Drawings	
Layout ID: D1809.P26	Scale: 1:200, 1:1250	Job No: D1809
Project: Santry Avenue SHD, Santry, Dublin 9	Series: Planning Drawings	Date: 17/05/2022
Drawing Name: Blocks A-G North Elevations	Status:	Revision:

THIS DRAWING TO BE READ IN CONJUNCTION WITH RELEVANT CONSULTANT DRAWINGS - NOTIFY ARCHITECTS OF ANY DISCREPANCIES - CHECK DIMENSIONS ON-SITE - USE FIGURE DIMENSIONS ONLY - COPYRIGHT RESERVED FOR DAVEY + SMITH ARCHITECTS LTD.