



00 KEY PLAN (CROSS AREA-B)
1 : 2500

01-FIRST FLOOR-ACC SCHEDULE		
Name	Area Type(No of Person)	Area
081	2 BED (4P)	86.3 m ²
082	2 BED (4P)	86.3 m ²
083	1 BED (2P)	54.5 m ²
084	2 BED (4P)	82.8 m ²
085	2 BED (4P)	80.0 m ²
086	2 BED (4P)	80.0 m ²
087	2 BED (4P)	82.8 m ²
088	1 BED (2P)	54.5 m ²
089	1 BED (2P)	57.0 m ²
090	2 BED (4P)	86.3 m ²
091	2 BED (4P)	86.3 m ²
092	3 BED (5P)	102.5 m ²

Green Roof. Refer to Landscape Drawings.

Floor Plan Key

- ES - En suite
- ST - Storage
- KLD - Kitchen/Living/Dining
- AOV - Automatic Opening Vent
- HP - Hot Press

GENERAL NOTES

THIS DRAWING TO BE READ IN CONJUNCTION WITH ARCHITECT'S DRAWINGS, CONSULTANT ENGINEER'S DRAWINGS AND SPECIFICATIONS & LANDSCAPE ARCHITECTS DRAWINGS.

SOLAR PANEL POSITION DEPENDS ON HOUSE ORIENTATION THE EXACT LOCATION & ORIENTATION WILL BE DEPENDENT ON FINAL BEER RATING. SOLAR PANELS MAY BE OMITTED IN FAVOUR OF ALTERNATIVE RENEWABLE ENERGY SOURCE.

CHARACTER AREAS:
A- BARNHILL STREAM
B- BARNHILL CROSS
C- BARNHILL CRESCENT
D- STATION Q SOUTH

Rev	Description	Date	Dr	App by
P03	Planning Application	27/06/22	CS	DT
P02	Pre App to An Bord Pleanála	15/10/21	CS	DT
P01	First Issue	01/09/21	CS	DT

Project Stage
PLANNING

Client:
Alanna Homes and Alcove Ireland Four Ltd.

Project:
Barnhill Garden Village SHD
Barberstown, Barnhill and Passyfuocan,
Clonsilla, Dublin 15.

Drawing Title:
APARTMENT-2-FIRST FLOOR PLAN

Drawn	Checked	Paper Size	Scale	Date
CS	AM	A1	As indicated	@A1 27/06/22

Project No.	Drawing No.	Revision
PE18119	02302	P03


File Name:
PE18119-CWO-A2-01-DR-A-02302

Status:
PLANNING STAGE



No.1 Sarsfield Quay, Dublin 7, D07 R9FH
t: 01 518 0170 e: admin@cwoarchitects.ie
Dublin | Cork | Galway | London | UK & Europe +
www.cwoarchitects.ie

Please consider the environment before printing this sheet

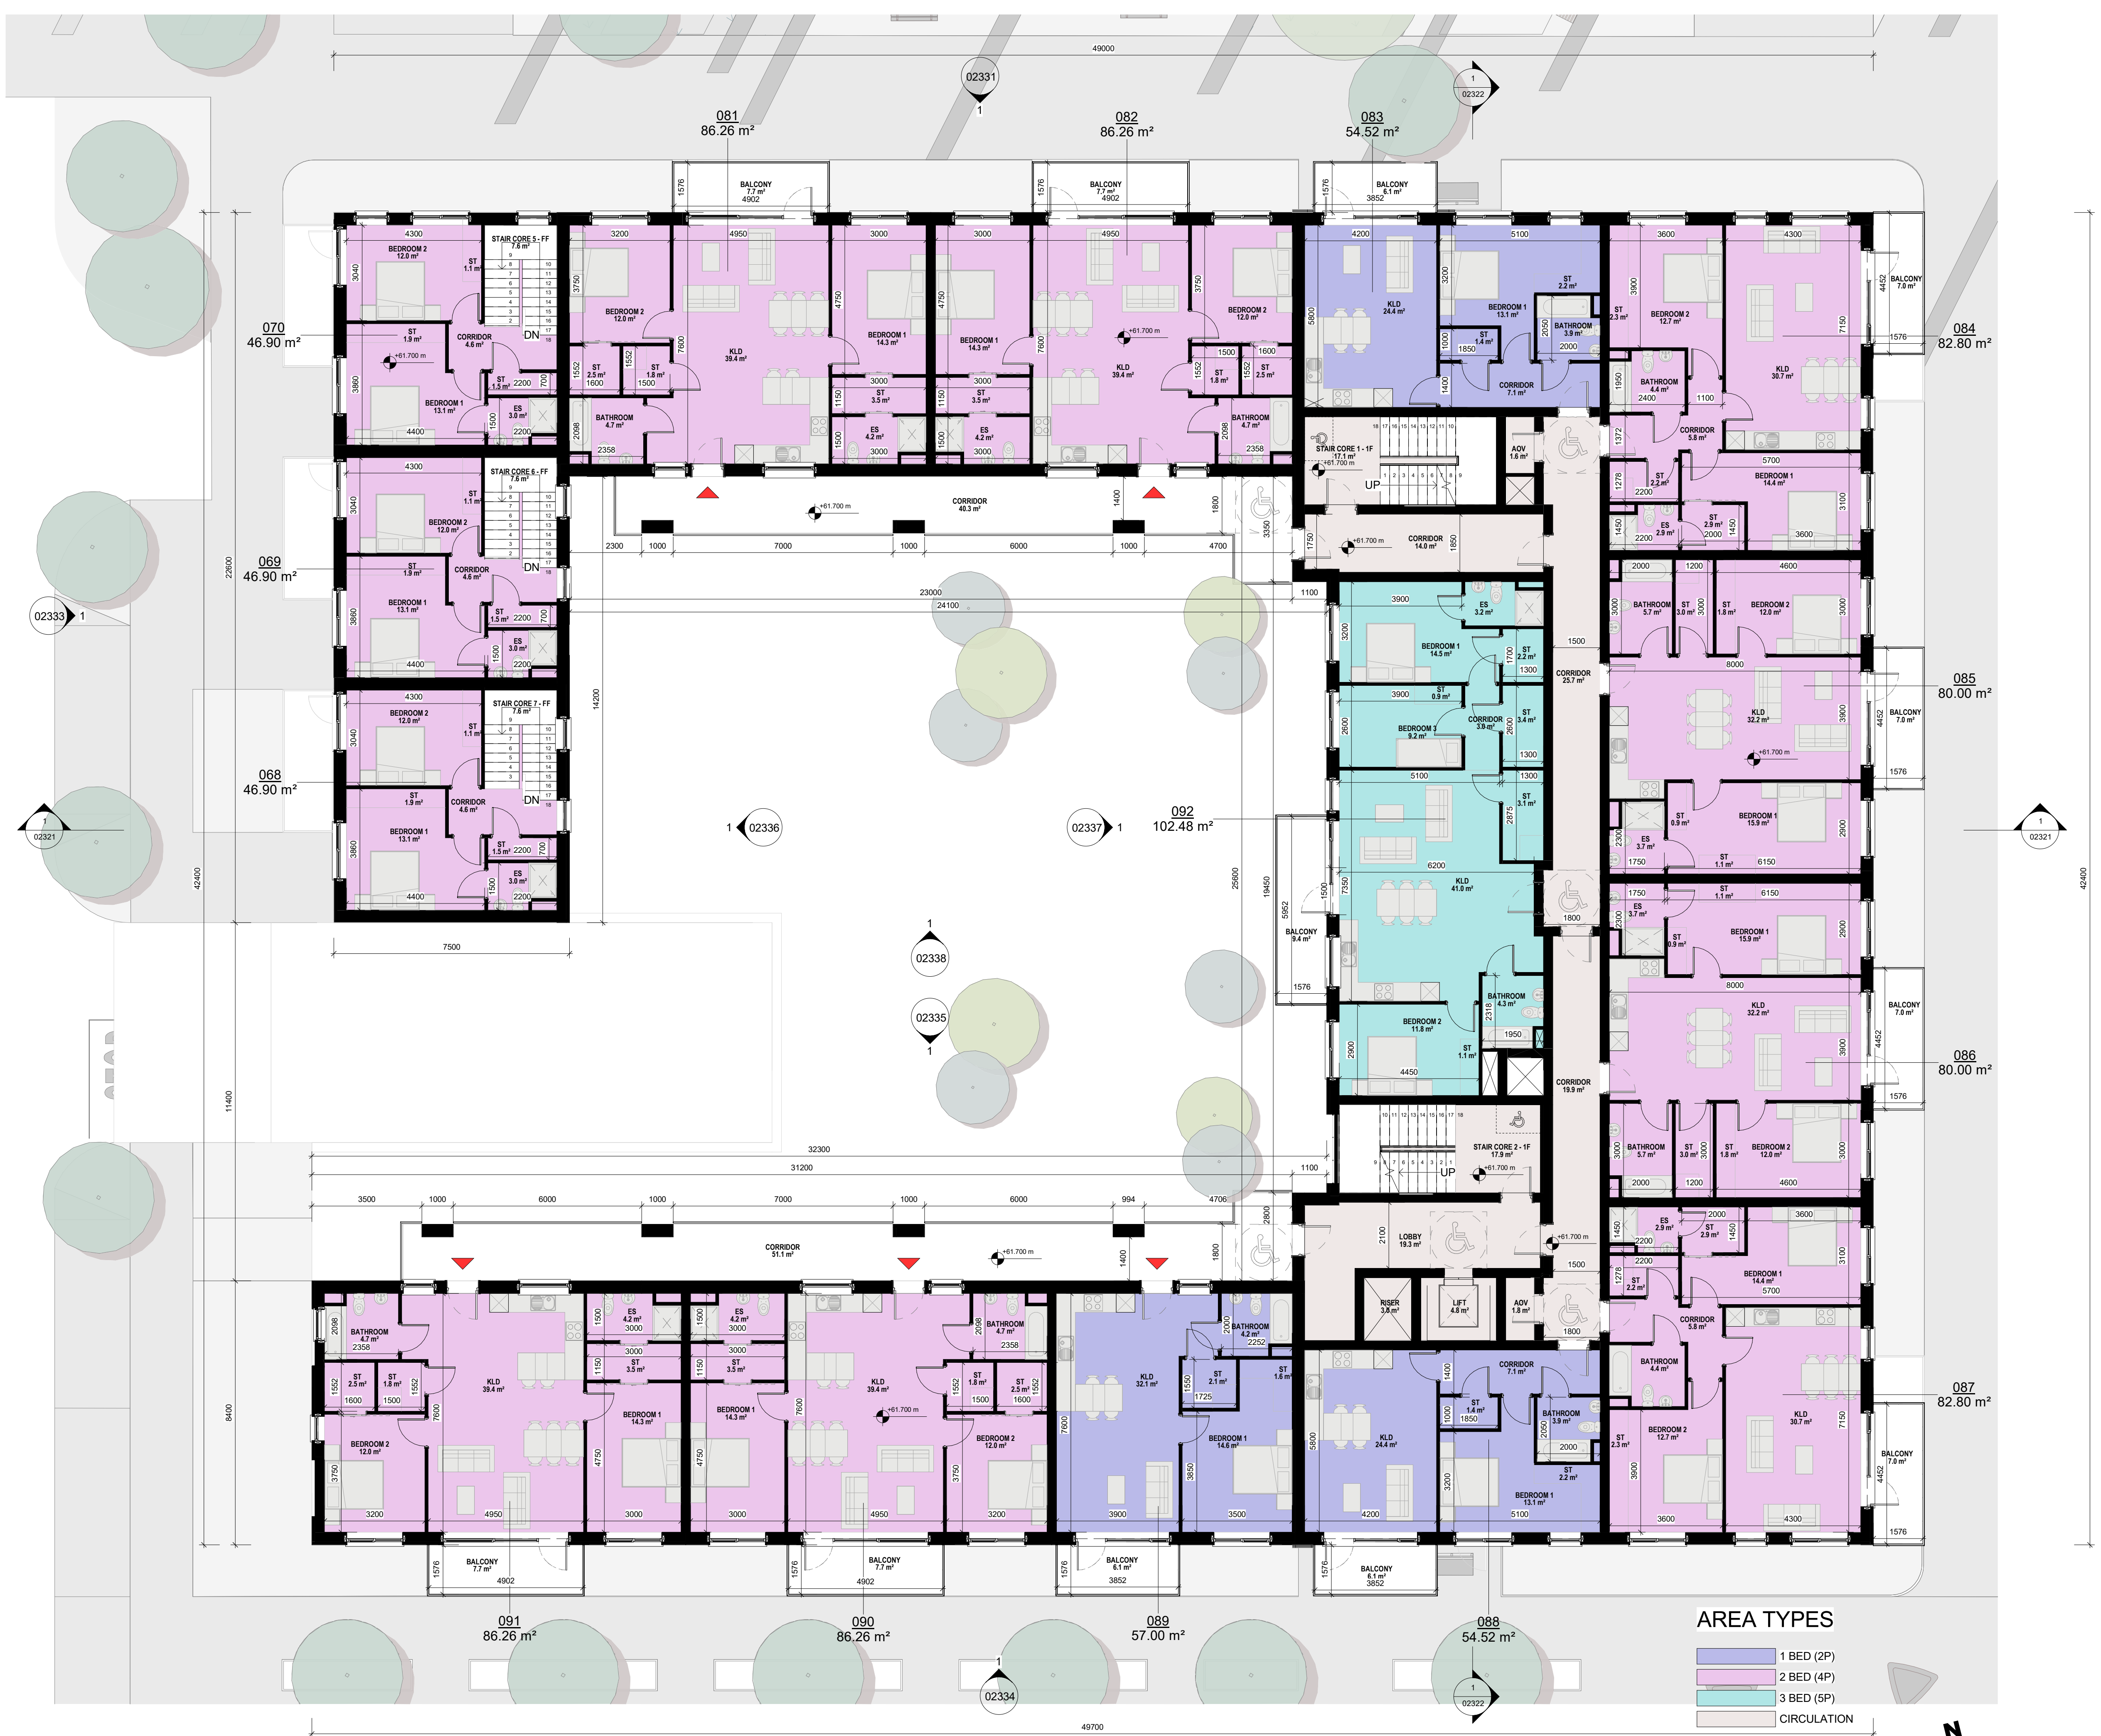

AREA TYPES

- 1 BED (2P)
- 2 BED (4P)
- 3 BED (5P)
- CIRCULATION

1 01 - First Floor Plan
1 : 100

