

00 KEY PLAN (STREAM AREA-A)
1 : 2500

SUBJECT HOUSE TYPE SHOWN IN COLOUR

GENERAL NOTES

THIS DRAWING TO BE READ IN CONJUNCTION WITH ARCHITECT'S DRAWINGS, CONSULTANT ENGINEER'S DRAWINGS AND SPECIFICATIONS & LANDSCAPE ARCHITECT'S DRAWINGS
ALL UNIT TYPE DRAWINGS - NORTH POINTS AND FLS VARY FOR EACH UNIT. PLEASE REFER TO THE SITE LAYOUT PLAN FOR ORIENTATION AND LOCATION. LEVELS GIVEN ON UNIT TYPE DRAWINGS ARE GIVEN TO A LOCAL ABSOLUTE ZERO LEVEL. FOR SPECIFIC LEVELS DEPENDING ON INDIVIDUAL UNIT LOCATION. REFER TO ARCHITECT'S CONTEXT SECTIONS AND ENGINEER'S DRAWINGS WHERE LEVELS ARE ALL GIVEN.
FINAL SOLAR PANEL POSITION DEPENDS ON HOUSE ORIENTATION THE EXACT LOCATION & ORIENTATION WILL BE DEPENDENT ON FINAL BER RATING. SOLAR PANELS MAY BE OMITTED IN FAVOUR OF ALTERNATIVE RENEWABLE ENERGY SOURCE.
REFER TO DRAWING NO. 02201 & 02202 FOR DETAILS REGARDING DIMENSIONS, AREAS & GENERAL NOTES.
CHARACTER AREAS:
A- BARNHILL STREAM
B- BARNHILL CROSS
C- BARNHILL CRESCENT
D- STATION Q SOUTH

Materials Legend

1. Selected Dark Colour Render Finish
2. Selected BrickWork
3. Selected Soldier Course Brick Work
4. Selected Light Colour Render Finish
5. Windows / Doors to be selected subject to DEAP Analysis
6. PVC gutters and rainwater goods to selected colour
7. Selected Dark Colour Cladding

P03	Planning Application	27/06/22	CS	DT
P02	Pre App to An Bord Pleanála	15/10/21	CS	DT
P01	First Issue	01/09/21	CS	DT
Rev	Description	Date	Dr	App by

Project Stage

PLANNING

Client:
Alanna Homes and Alcove Ireland Four Ltd

Project:
Barnhill Garden Village SHD
Barberstown, Barnhill and Passyfoycan,
Clonsilla, Dublin 15

Drawing Title:
APARTMENT-1-A-ELEVATIONS, SECTIONS

Drawn	Checked	Paper Size	Scale	Date
CS	AM	A1	As indicated	@A1 01/09/21
Project No.	Drawing No.	Revision		
PE18119	02202	P03		

File Name
PE18119-CWO-A1-ZZ-DR-A-02202

Status:
PLANNING STAGE



No.1 Sarsfield Quay, Dublin 7, D07 R9FH
t: 01 518 0170 e: admin@cwoarchitects.ie
Dublin | Cork | Galway | London | UK & Europe +
www.cwoarchitects.ie

Please consider the environment before printing this sheet



1 Front Elevation
1 : 100




2 Left Elevation
1 : 100



3 Right Elevation
1 : 100



4 Back Elevation
1 : 100

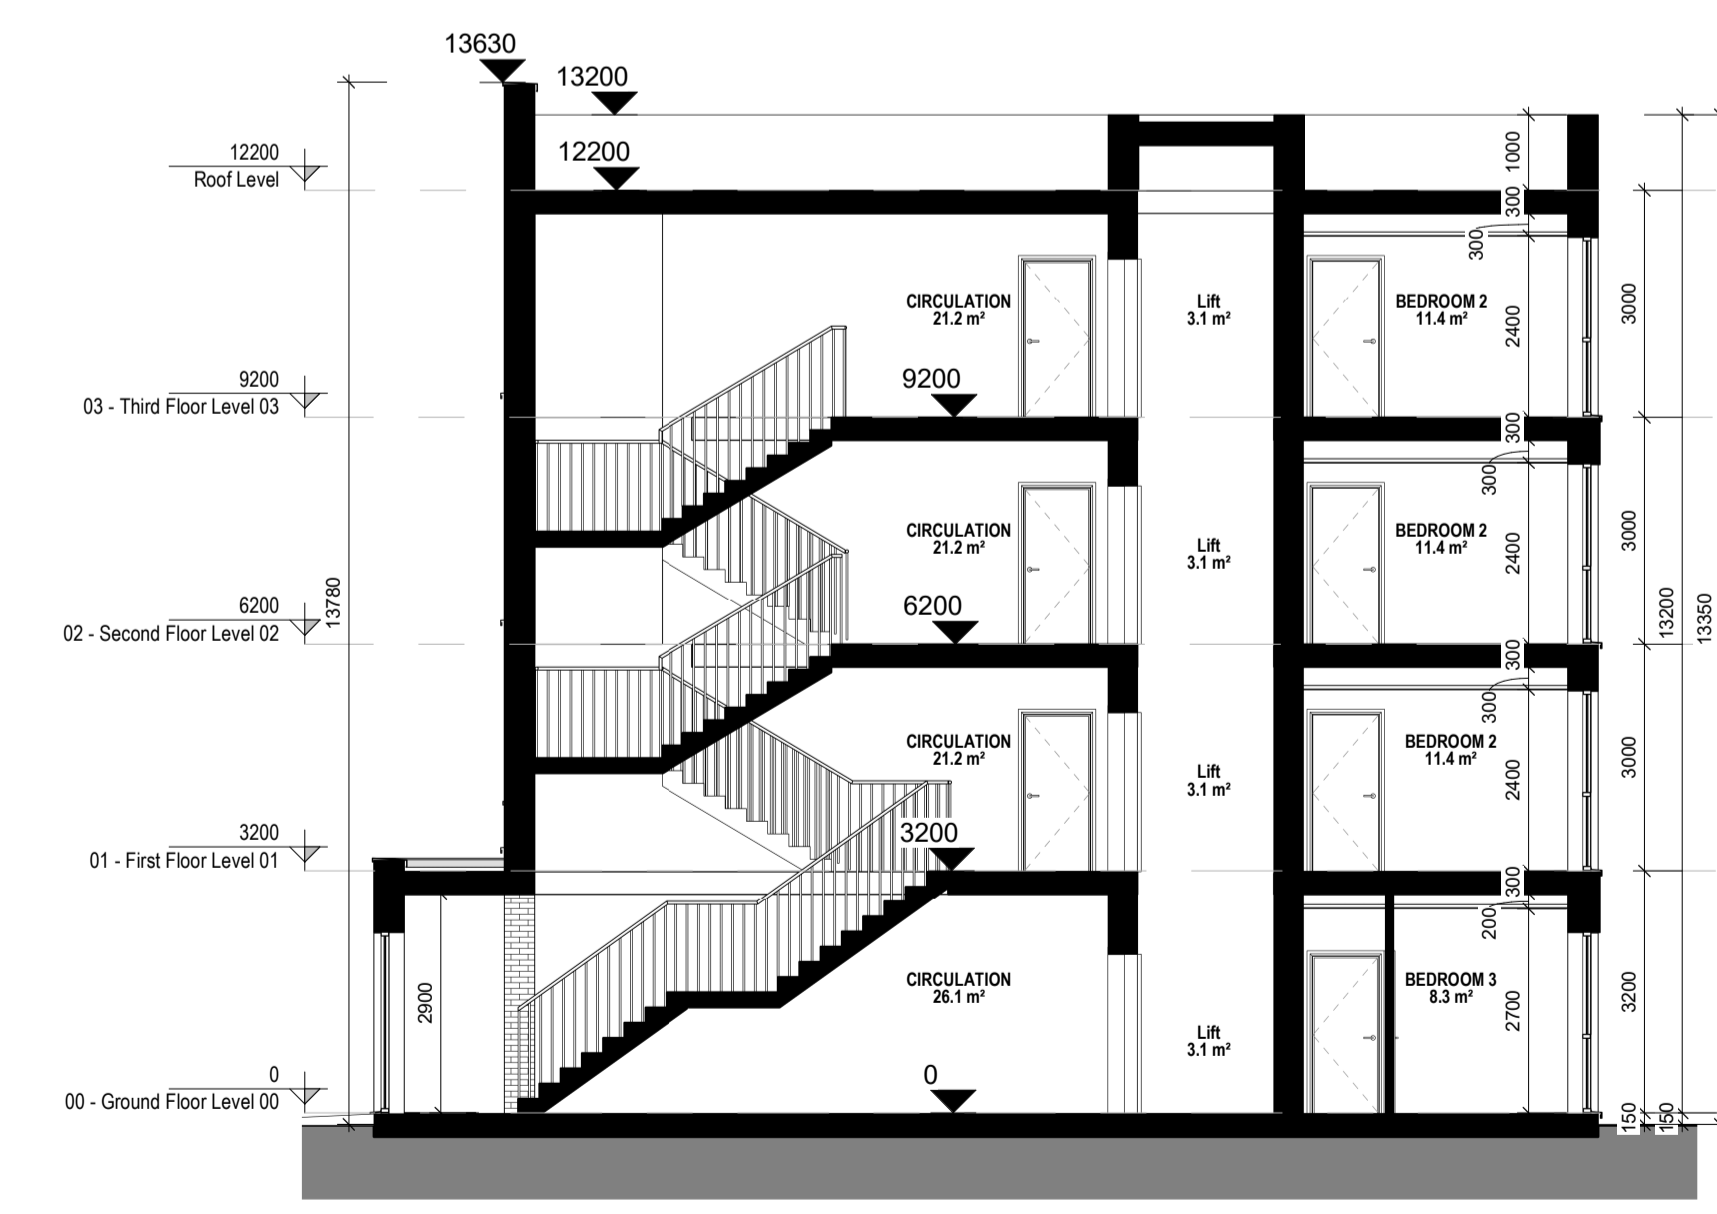

5 Section AA
1 : 100



6 Section BB
1 : 100