



1 GROUND FLOOR PLAN

1: 100

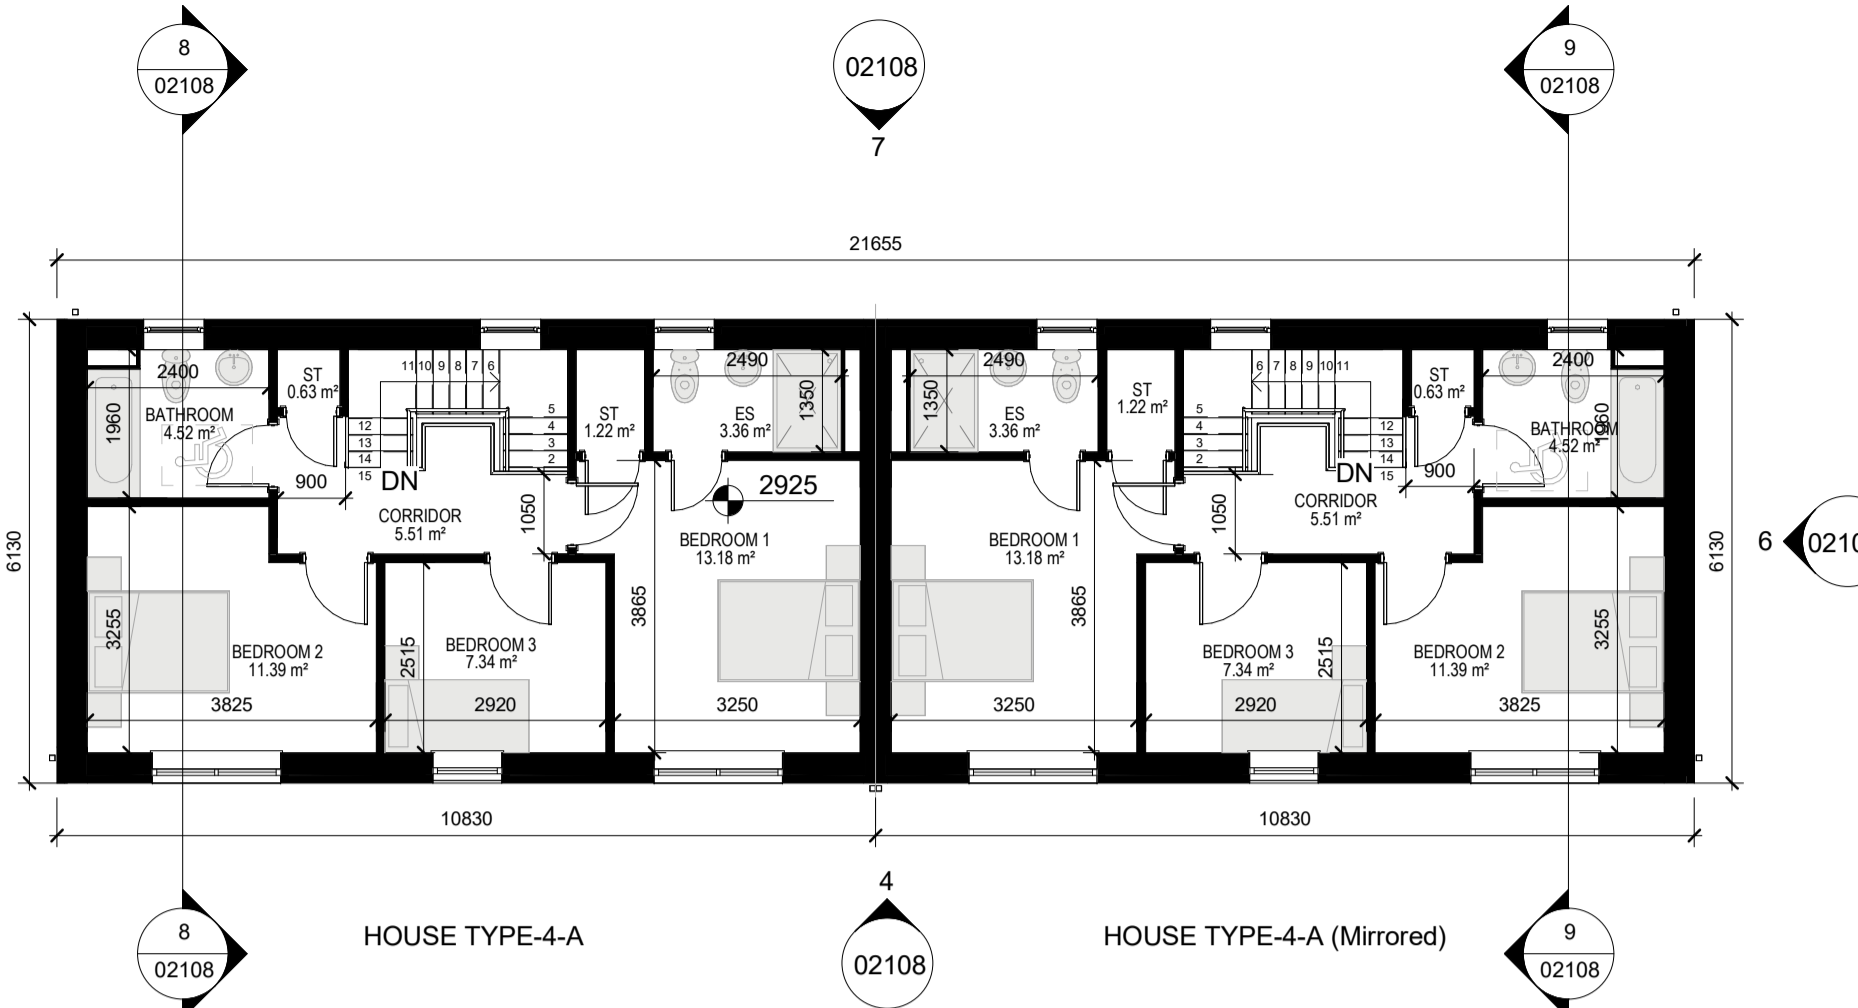


2 FIRST FLOOR PLAN

1: 100

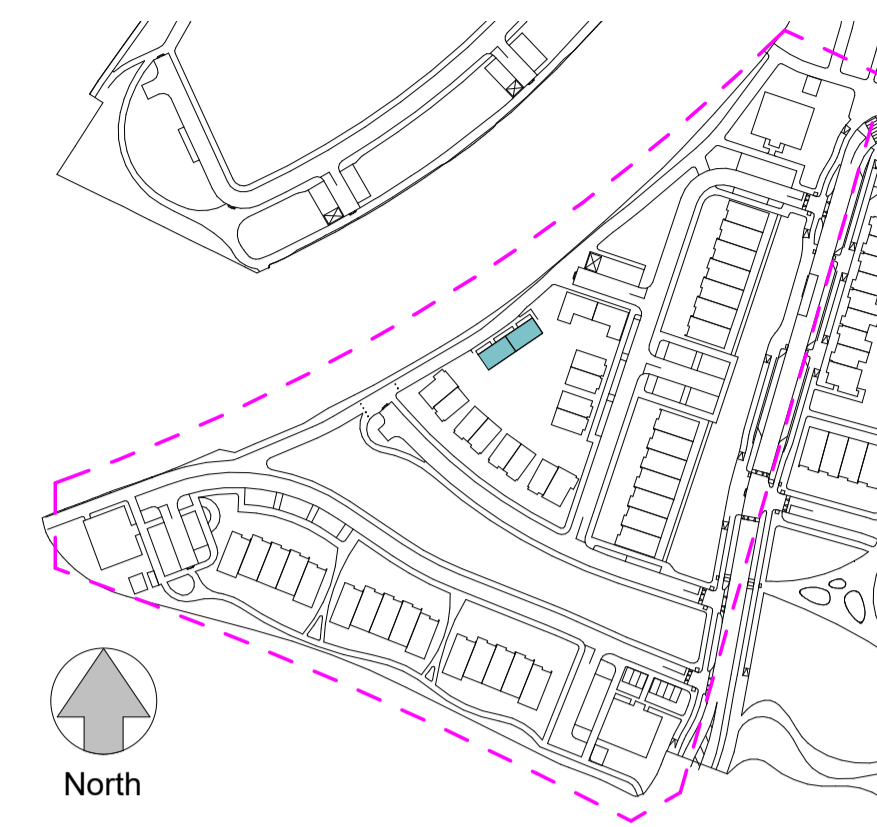

00 KEY PLAN (STREAM AREA-A)

1: 2500

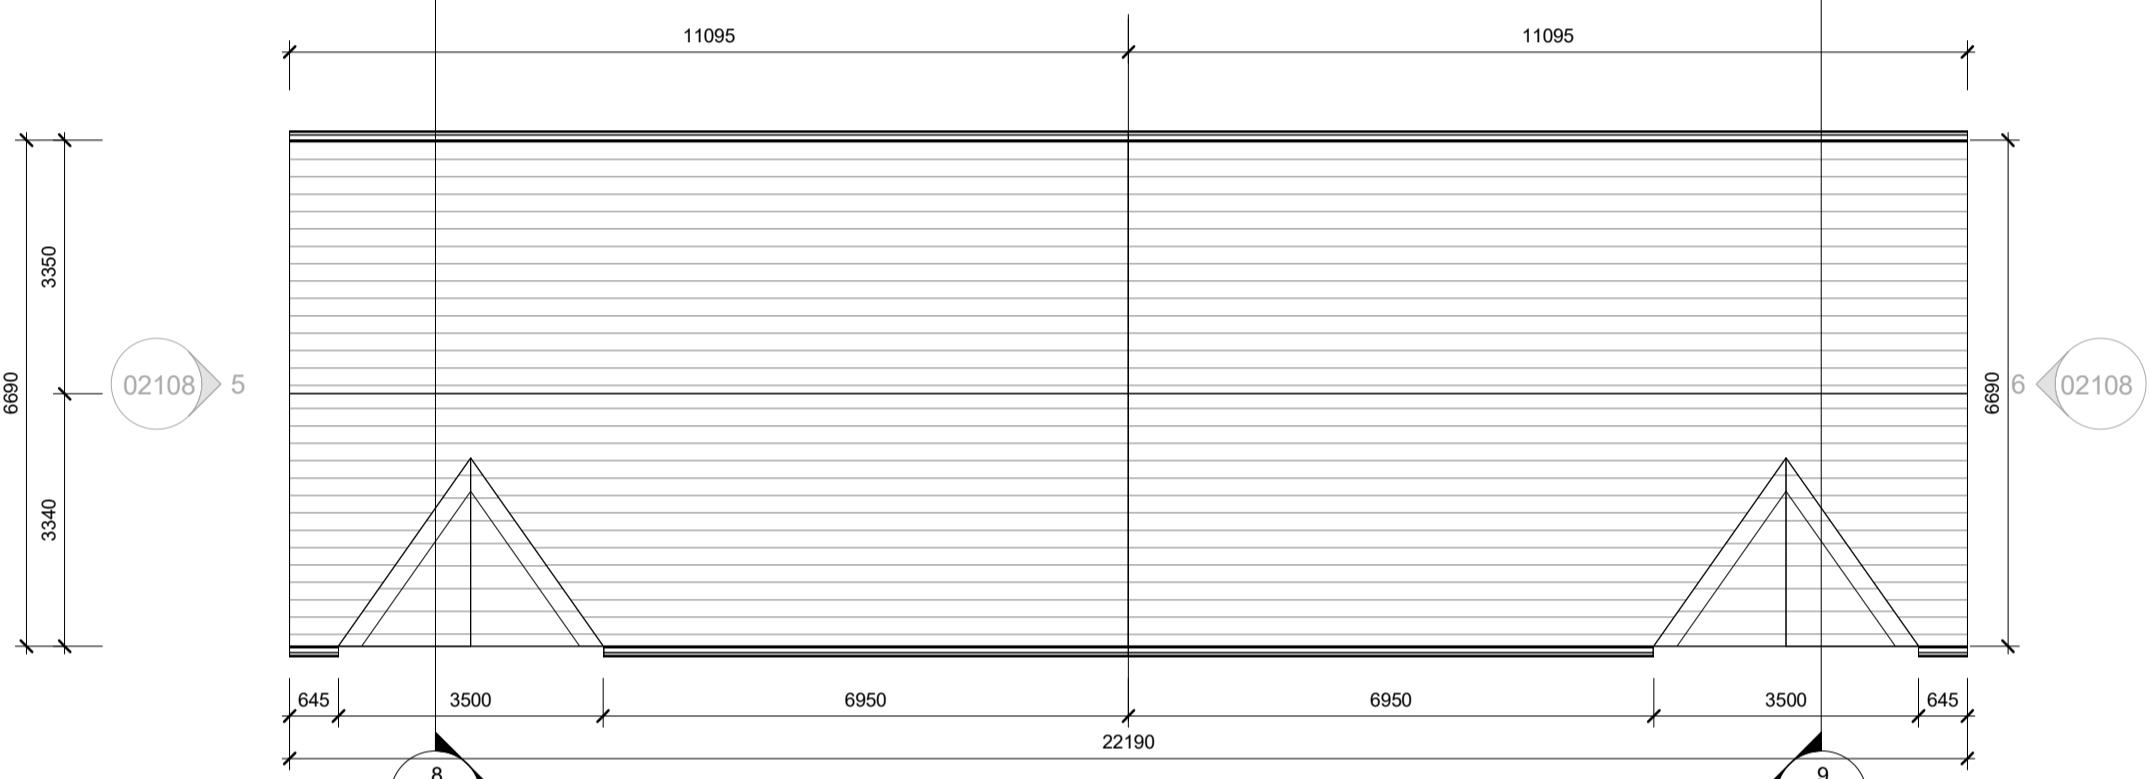

3 ROOF PLAN

1: 100

Accommodation Schedule&HQA (HOUSE TYPE 4)

Name	Type of Unit	Area	Required Gross Area	Area Type(No of Person)
0-01	House	104.2 m²	92	3 BED (SP)

Room Areas&HQA (HOUSE TYPE 4)

Name	Area	Required Room Area	Room Width	Required Room Width
BEDROOM 1	13.2 m²	13.00	3.25	2.80
BEDROOM 2	11.4 m²	11.40	3.25	2.80
BEDROOM 3	7.3 m²	7.1	2.51	2.10
KITCHEN/DINING	17.7 m²	-	3.34	-
LIVING ROOM	19.6 m²	13	3.75	3.80
ST	6.4 m²	5	-	-

**GENERAL NOTES**  
 THIS DRAWING TO BE READ IN CONJUNCTION WITH ARCHITECT'S DRAWINGS, CONSULTANT ENGINEER'S DRAWINGS AND SPECIFICATIONS & LANDSCAPE ARCHITECT'S DRAWINGS.  
 ALL UNIT TYPE DRAWINGS - NORTH POINTS, FFLS AND REAR GARDEN AREAS VARY FOR EACH UNIT. PLEASE REFER TO THE SITE LAYOUT PLAN FOR ORIENTATION AND LOCATION. LEVELS GIVEN ON UNIT TYPE DRAWINGS ARE GIVEN TO A LOCAL ABSOLUTE ZERO LEVEL. FOR SPECIFIC LEVELS DEPENDING ON INDIVIDUAL UNIT LOCATION, REFER TO ARCHITECT'S CONTEXT SECTIONS AND ENGINEER'S DRAWINGS WHERE LEVELS ARE ALL GIVEN.  
 FINAL SOLAR PANEL POSITION DEPENDS ON HOUSE ORIENTATION THE EXACT LOCATION & ORIENTATION WILL BE DEPENDENT ON FINAL BER RATING. SOLAR PANELS MAY BE OMITTED IN FAVOUR OF ALTERNATIVE RENEWABLE ENERGY SOURCE.  
 CHARACTER AREAS:  
 A- BARNHILL STREAM  
 B- BARNHILL CROSS  
 C- BARNHILL CRESCENT  
 D- STATION Q SOUTH

**Materials Legend**  
 1. Selected Brick Work  
 2. Selected Light Colour Render  
 3. Selected Soldier Course Brick Work  
 4. Windows / Doors to be selected subject to DEAP Analysis  
 5. Toughened Glass Balustrade with steel fixing and rails  
 6. PVC gutters and rainwater goods to selected colour  
 7. Selected Blue Black Slate or Tiled Roof  
 8. Metal Mesh / Perforated Metal Panel

Rev	Description	Date	Dr	App
P03	Planning Application	27/06/2022	CS	Design Team
P02	Pre App to An Bord Pleanála	15/10/2021	CS	Design Team
P01	First Issue	01/09/2021	CS	Design Team

Project Stage  
**PLANNING**

Client:  
 Alanna Homes and Alcove Ireland Four Ltd.

Project:  
 Barnhill Garden Village SHD  
 Barberstown, Barnhill and Passifoucan,  
 Clonsilla, Dublin 15

Drawing Title:  
 HOUSE TYPE-4-A (Plans, Elevations, Section)

Drawn	Checked	Paper Size	Scale	Date
CS	AM	A1	As indicated	@A1 01/09/21

Project No:  
 PE18119

File Name:  
 PE18119-CWO-ZZ-ZZ-DR-A-02108


Status:  
 Planning Stage

**C+W O'BRIEN ARCHITECTS**  
 No. 1 Sarsfield Quay, Dublin 7, D07 R9FH  
 t: 01 518 0170 e: admin@cwoarchitects.ie  
 Dublin | Cork | Galway | London | UK & Europe +  
 www.cwoarchitects.ie  
 Please consider the environment before printing this sheet




4 FRONT ELEVATION

1: 100

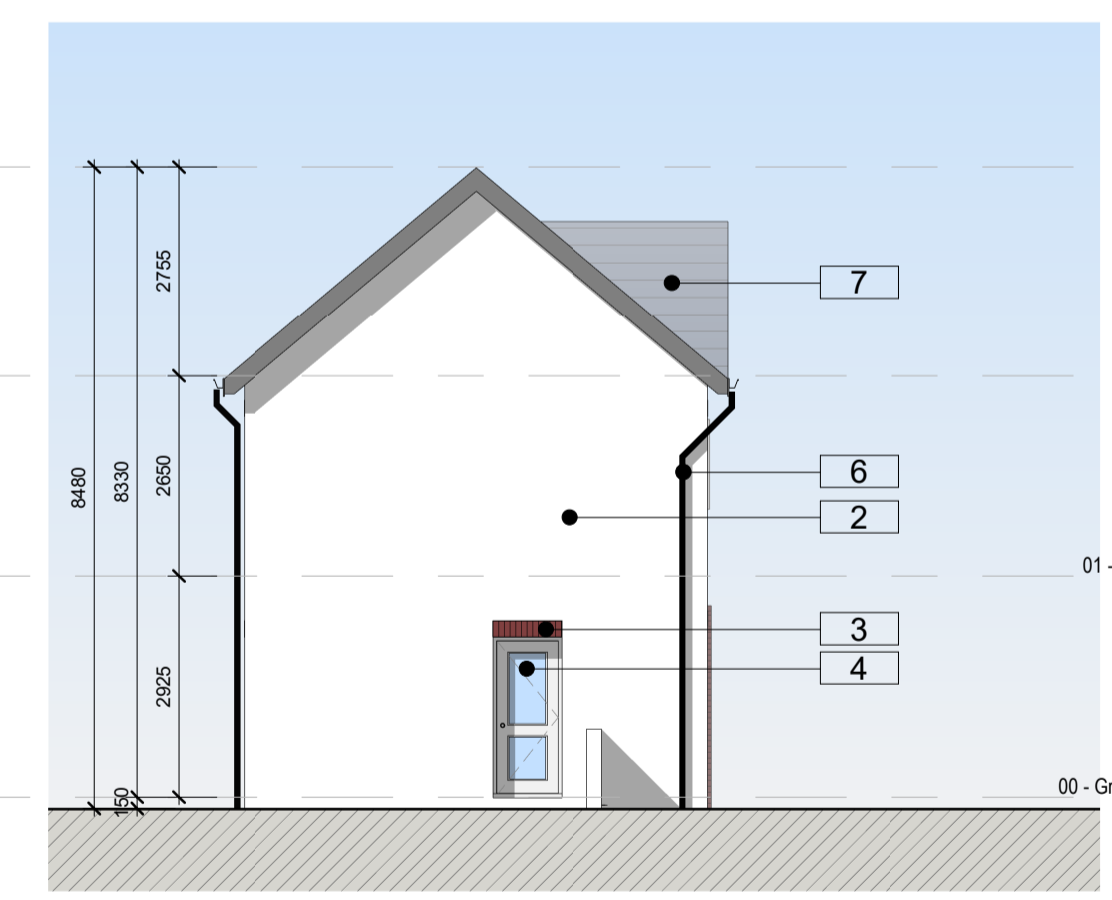

5 SIDE ELEVATION

1: 100

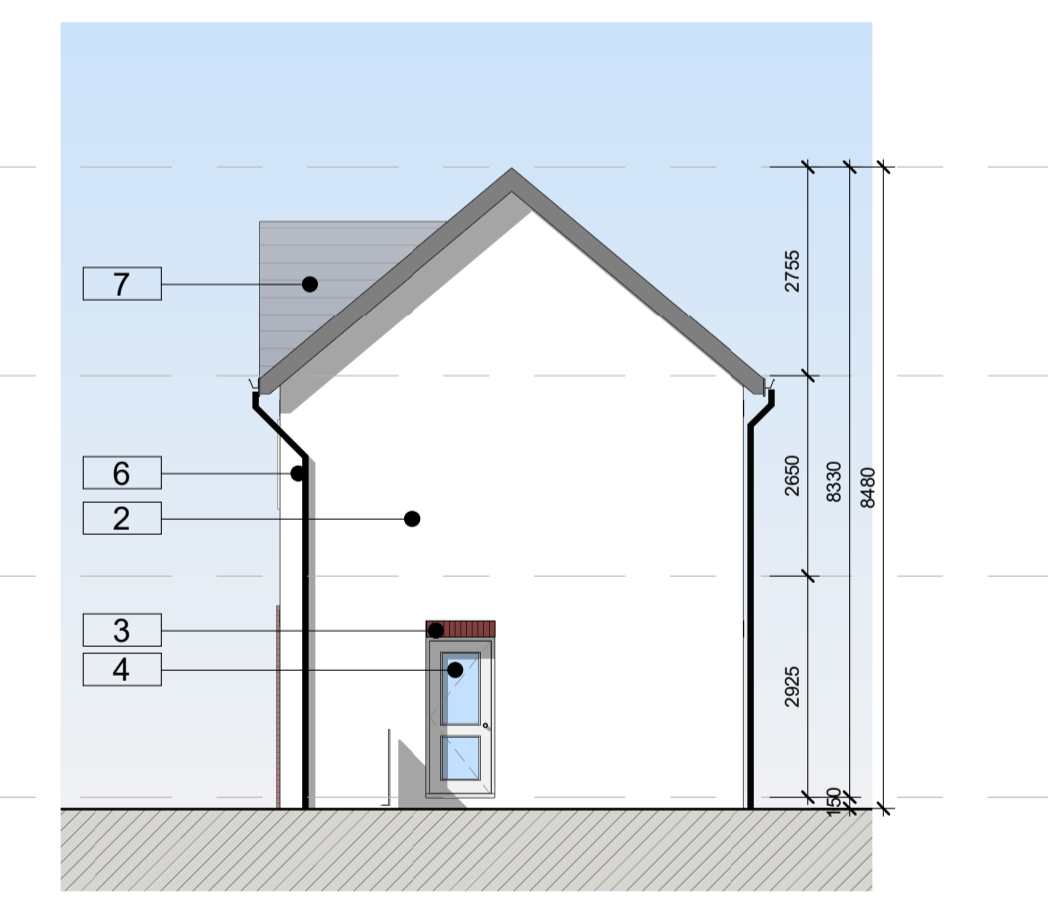


6 SIDE ELEVATION

1: 100




7 REAR ELEVATION

1: 100

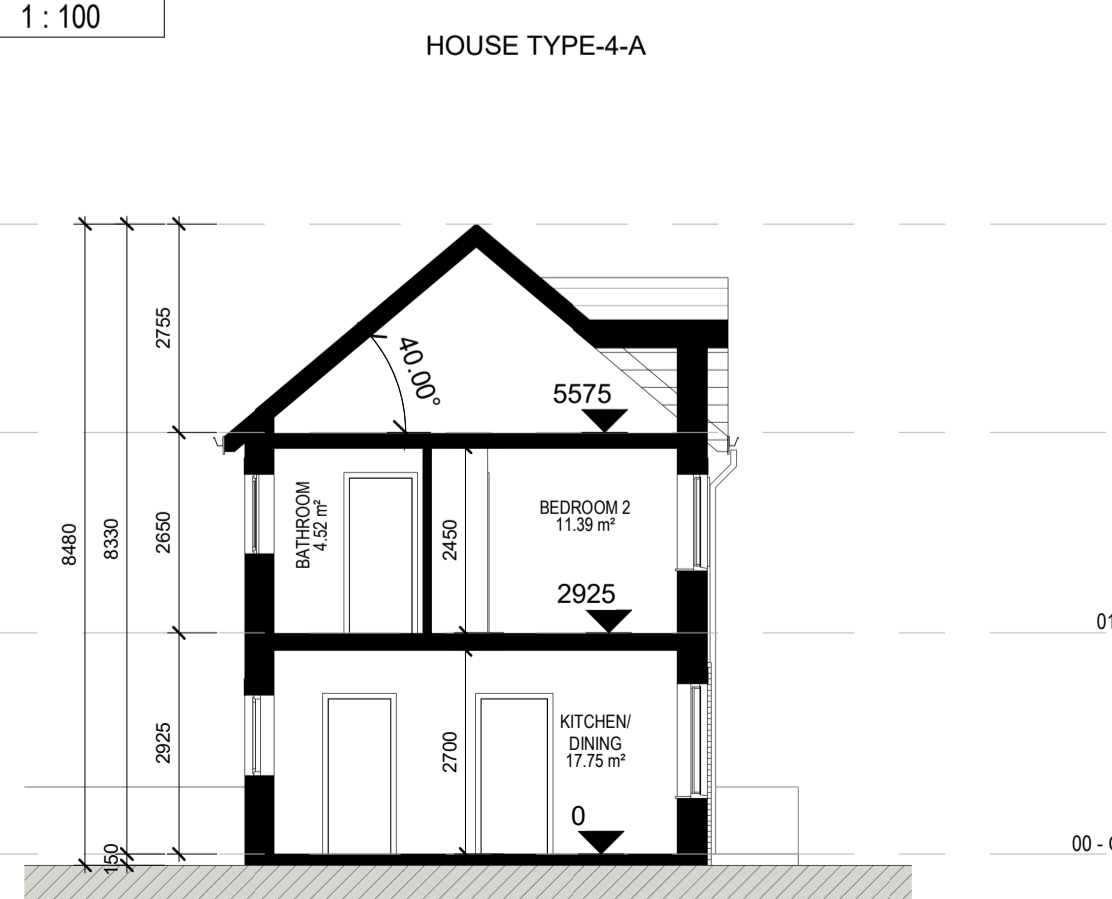

8 SECTION

1: 100

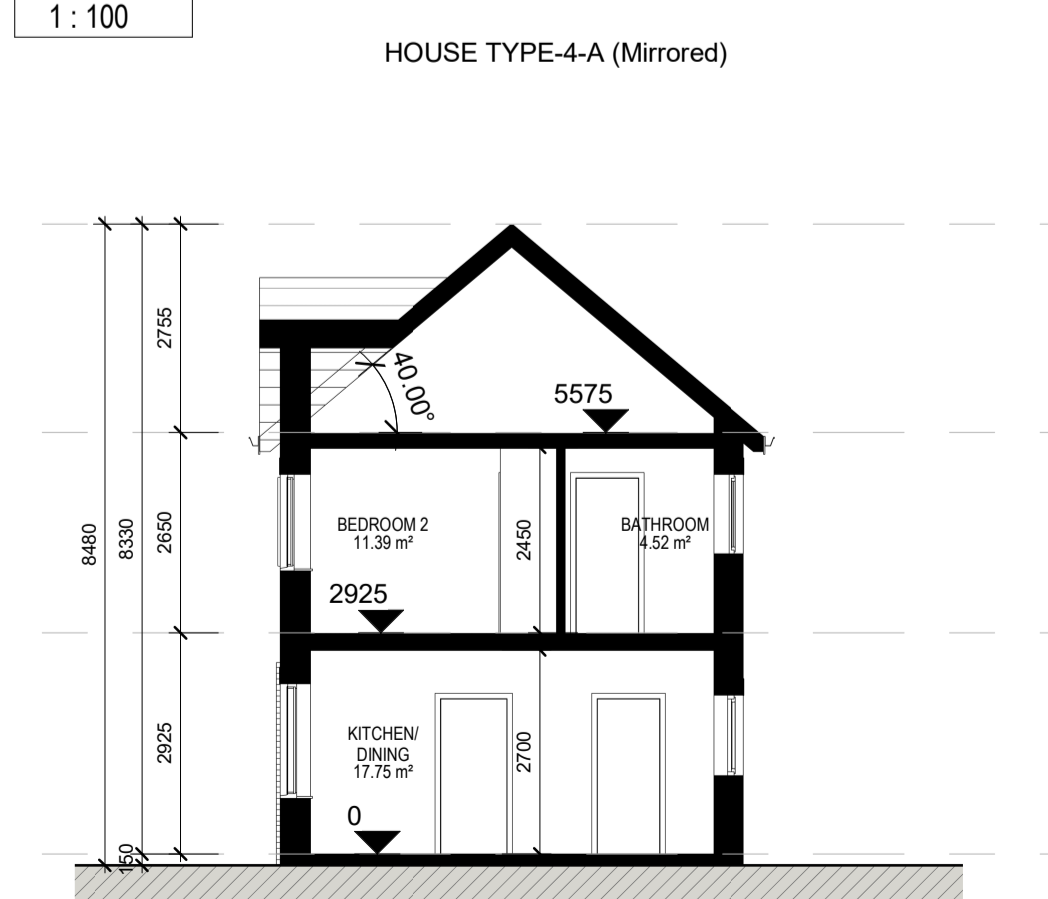

9 SECTION

1: 100