



1 GROUND FLOOR PLAN
1: 100

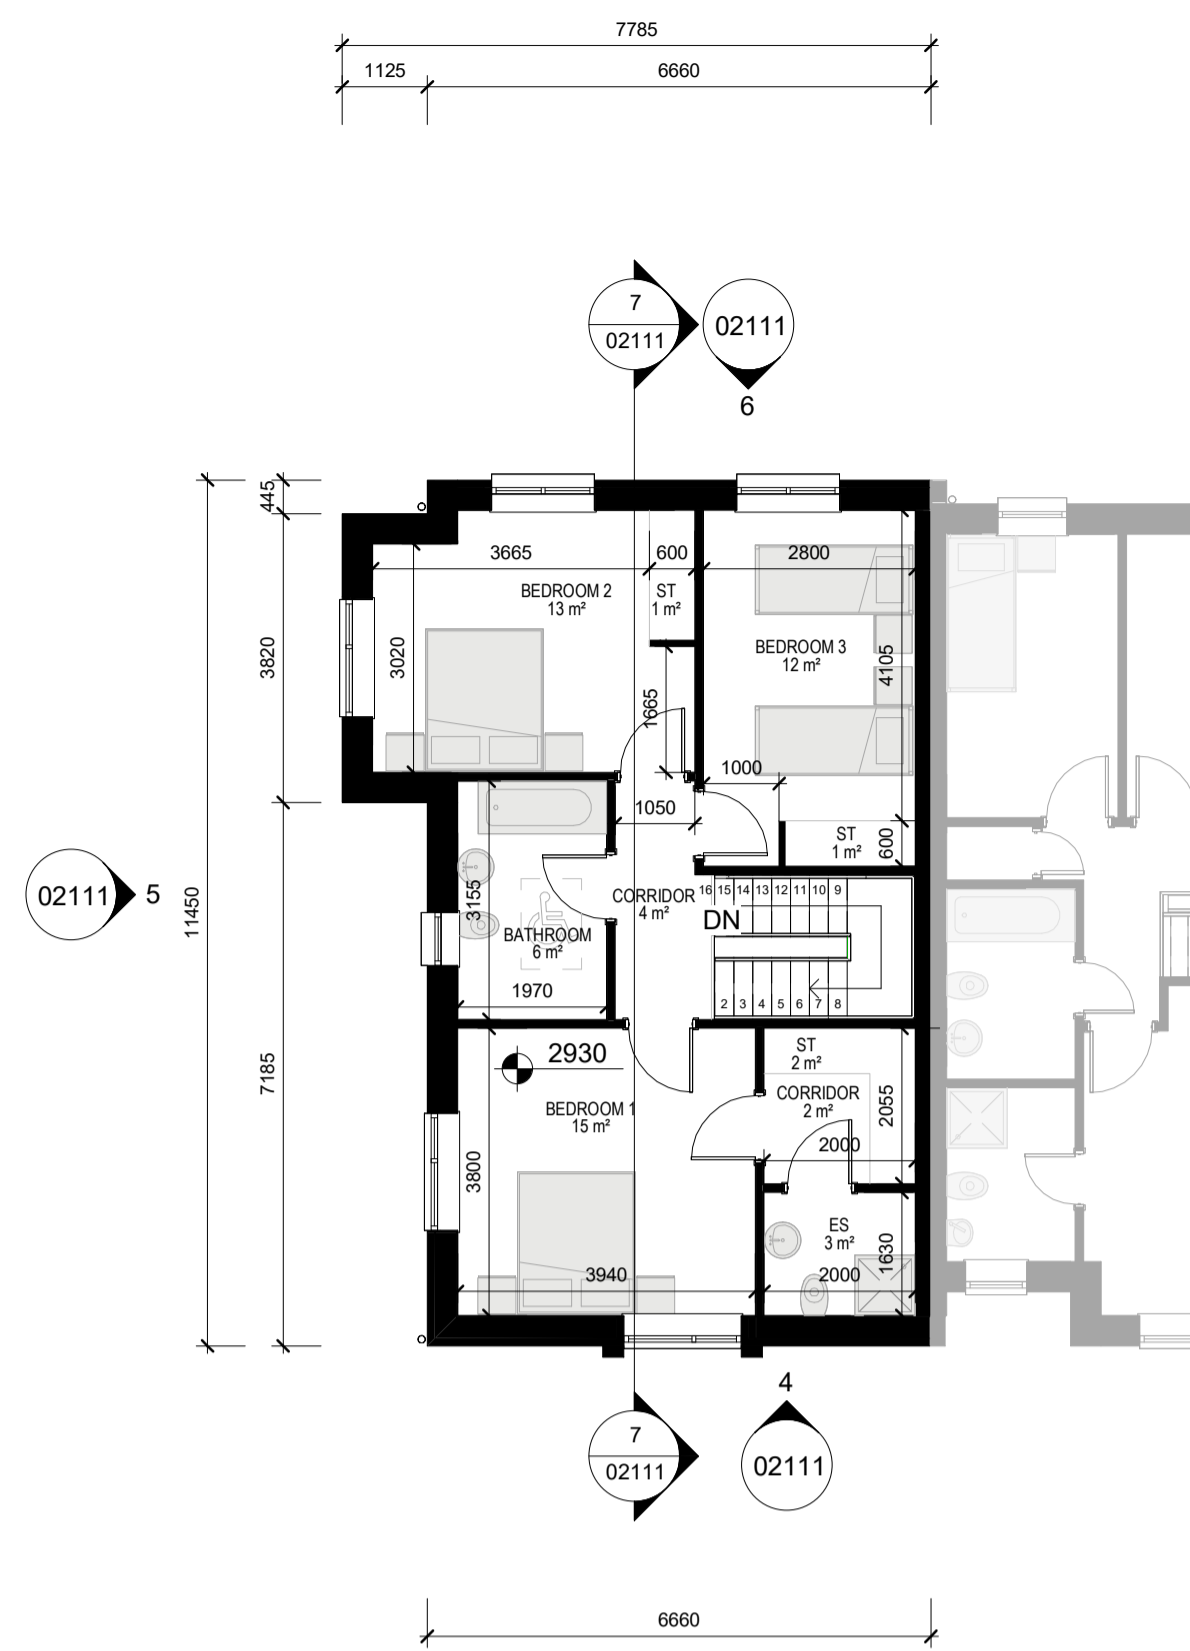

2 FIRST FLOOR PLAN
1: 100

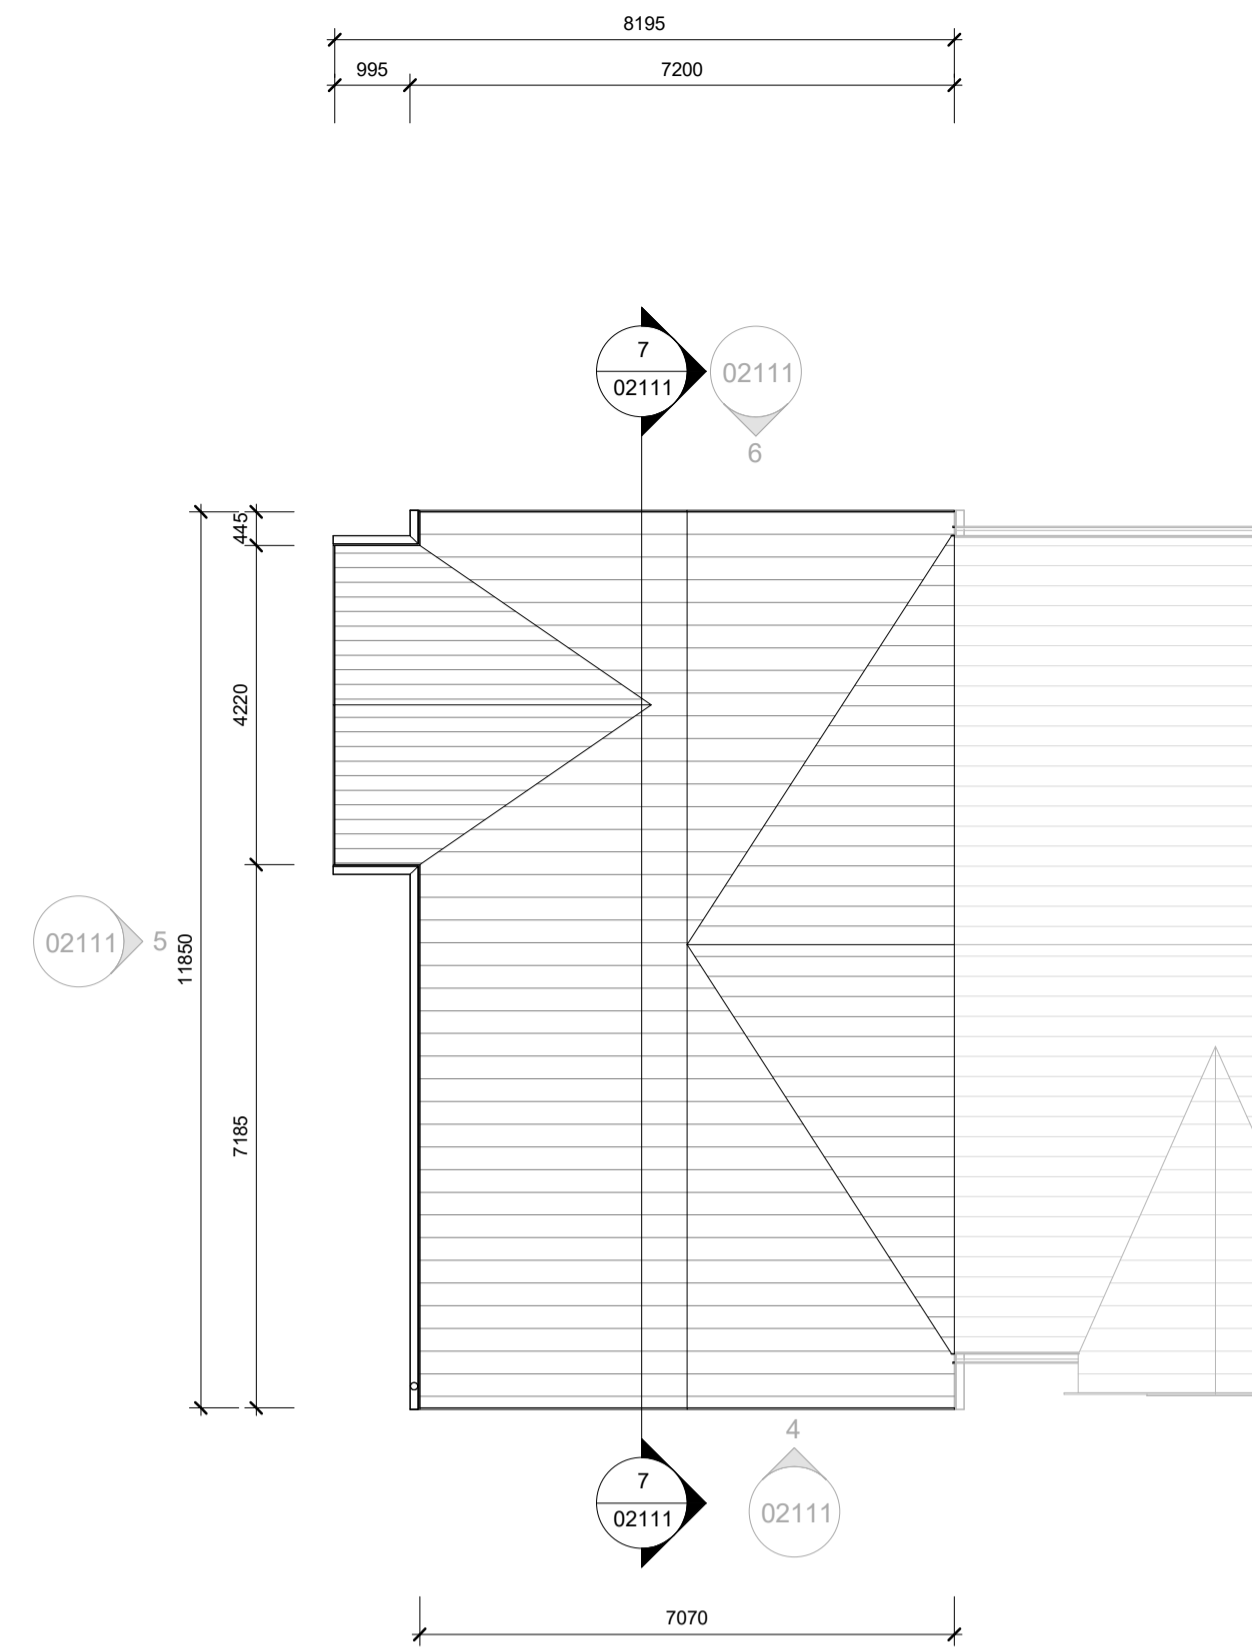

3 HOUSE-7-A/ROOF PLAN
1: 100

LEGEND

- Entrance to the unit
- Proposed Bike Shed Location
- Bin Store
- REFER TO THE BICYCLE AND BINS STORAGE UNIT DETAIL SHEET (PLA-16) FOR DETAILS, DIMENSIONS AND THE FINISHES
- Carpark Space *
- Character Area Boundary
- Footpath **
- Housing Paving **
- Grass Area **

*REFER TO THE SITE PLAN FOR ORIENTATION, LOCATION, FINISHED FLOOR LEVEL (FFL) AND NUMBERING.
**REFER TO THE LANDSCAPE PLAN FOR THE HARD AND SOFT LANDSCAPING

Floor Plan Key

- HP - Hot Press
- ST - Storage
- KLD - Kitchen/Living/Dining
- ES - En Suite
- PAS - Private Amenity Space
- AOV - Automatic Opening Vent

GENERAL NOTES

THIS DRAWING TO BE READ IN CONJUNCTION WITH ARCHITECT'S DRAWINGS, CONSULTANT ENGINEER'S DRAWINGS AND SPECIFICATIONS & LANDSCAPE ARCHITECT'S DRAWINGS

ALL UNIT TYPE DRAWINGS - NORTH POINTS, FFLS AND REAR GARDEN AREAS VARY FOR EACH UNIT. PLEASE REFER TO THE SITE LAYOUT PLAN FOR ORIENTATION AND LOCATION. LEVELS GIVEN ON UNIT TYPE DRAWINGS ARE GIVEN TO A LOCAL ABSOLUTE ZERO LEVEL. FOR SPECIFIC LEVELS DEPENDING ON INDIVIDUAL UNIT LOCATION, REFER TO ARCHITECT'S CONTEXT SECTIONS AND ENGINEER'S DRAWINGS WHERE LEVELS ARE ALL GIVEN.

FINAL SOLAR PANEL POSITION DEPENDS ON HOUSE ORIENTATION THE EXACT LOCATION & ORIENTATION WILL BE DEPENDENT ON FINAL BER RATING. SOLAR PANELS MAY BE OMITTED IN FAVOUR OF ALTERNATIVE RENEWABLE ENERGY SOURCE.

CHARACTER AREAS:
A- BARNHILL STREAM
B- BARNHILL CROSS
C- BARNHILL CRESCENT
D- STATION Q SOUTH

- Materials Legend**
- Selected Brick Work
 - Selected Light Colour Render
 - Selected Soldier Course Brick Work
 - Windows / Doors to be selected subject to DEAP Analysis
 - Toughened Glass Balustrade with steel fixing and rails
 - PVC gutters and rainwater goods to selected colour
 - Selected Blue Black Slate or Tiled Roof
 - Metal Mesh / Perforated Metal Panel

P03	Planning Application	27/06/2022	CS	Design Team
P02	Pre App to An Bord Pleanála	15/10/2021	CS	Design Team
P01	First Issue	01/09/2021	CS	Design Team
Rev	Description	Date	Dr	App by

Project Stage
PLANNING

Client:
Alanna Homes and Alcove Ireland Four Ltd.

Project:
Barnhill Garden Village SHD
Barberstown, Barnhill and Passyfoycan,
Clonsilla, Dublin 15.

Drawing Title:
HOUSE TYPE-7-A-MIRRORED (Plans, Elevations, Section)

Drawn	Checked	Paper Size	Scale	Date
CS	AM	A1	As indicated	@A1 01/09/21
Project No.	Drawing No.	Scale	As indicated	Revision
PE18119	02111			P03


File Name:
PE18119-CWO-ZZ-ZZ-DR-A-02111

Status:
Planning Stage



No.1 Sarsfield Quay, Dublin 7, D07 R9FH
t: 01 518 0170 e: admin@cwoarchitects.ie
Dublin | Cork | Galway | London | UK & Europe +
www.cwoarchitects.ie


Please consider the environment before printing this sheet

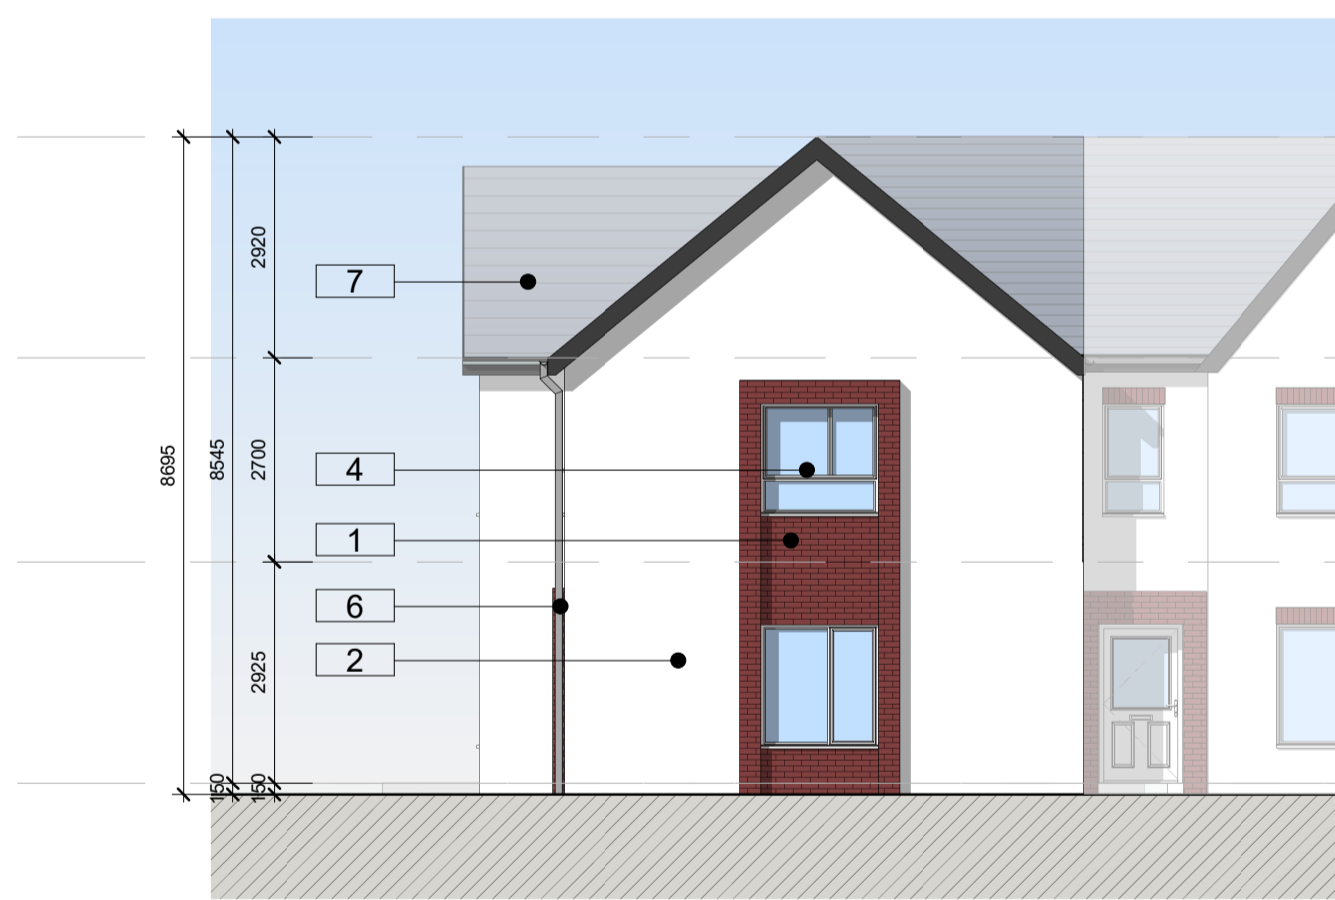

4 FRONT ELEVATION
1: 100




5 SIDE ELEVATION
1: 100

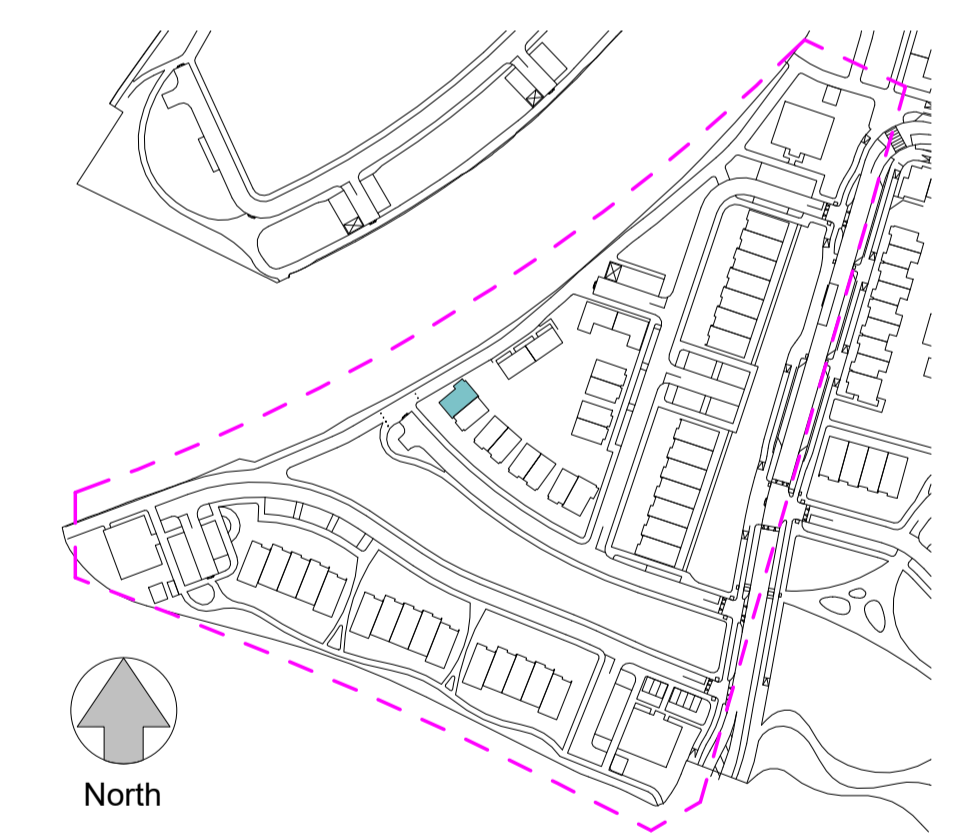

00 KEY PLAN (STREAM AREA-A)
1: 2500
SUBJECT HOUSE TYPE SHOWN IN COLOUR



6 REAR ELEVATION
1: 100

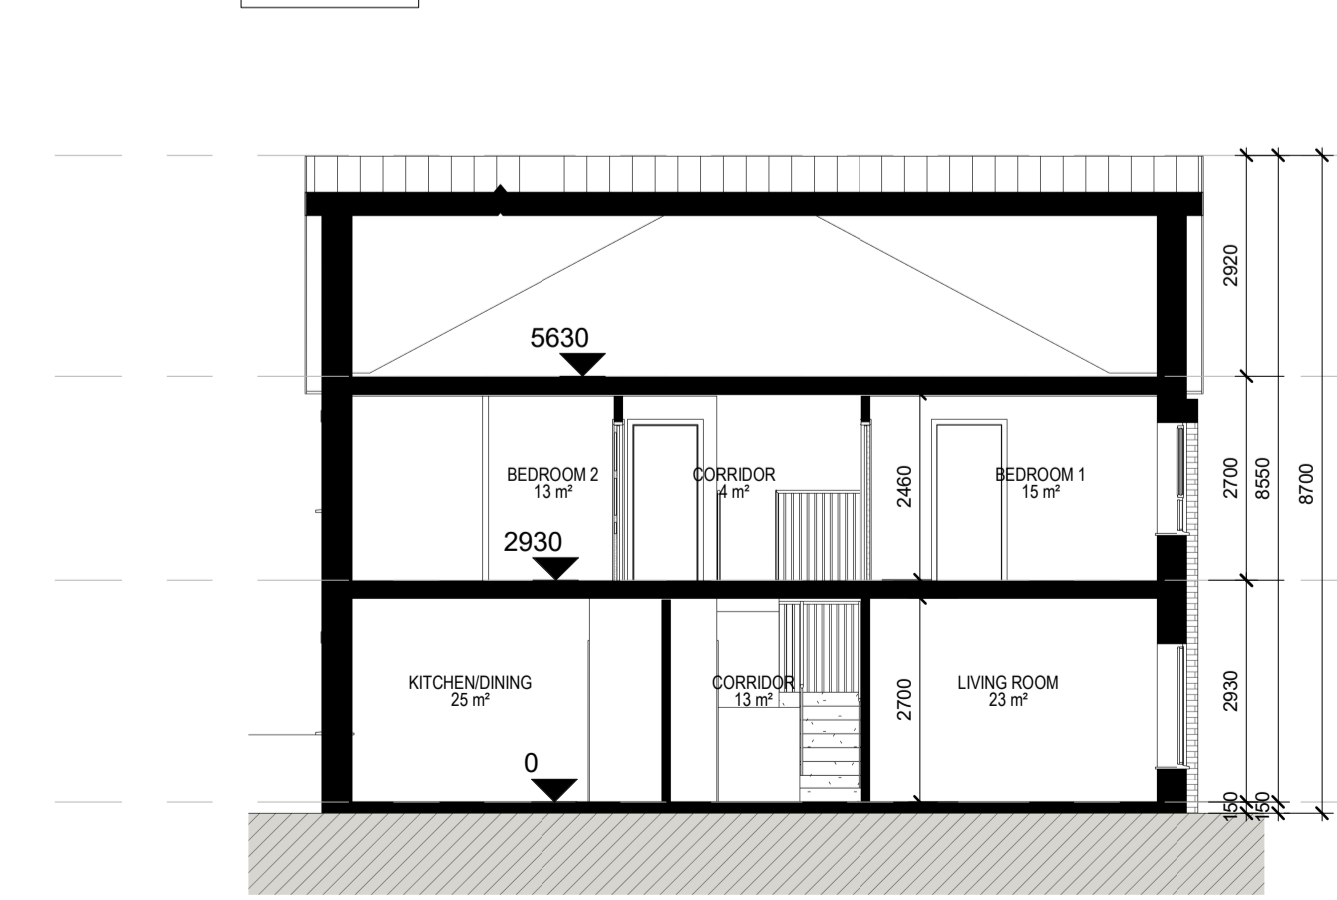

7 SECTION
1: 100

Accommodation Schedule & HQA (HOUSE TYPE 7)

Name	Type of Unit	Area	Required Gross Area	Area Type/No of Person
G-01	House	130.6 m ²	100	3 BED (6P)

Room Areas & HQA (HOUSE TYPE 7)

Name	Area	Required Room Area	Room Width	Required Room Width
BEDROOM 1	15.0 m ²	13.00	3.80	2.80
BEDROOM 2	13.2 m ²	11.40	3.02	2.80
BEDROOM 3	12.1 m ²	13.00	2.80	2.80
KITCHEN/DINING	24.7 m ²	-	3.14	-
LIVING ROOM	23.9 m ²	15	3.80	-
ST	6.7 m ²	5	-	3.80