



ROOF PLAN

# # 08 - Barn

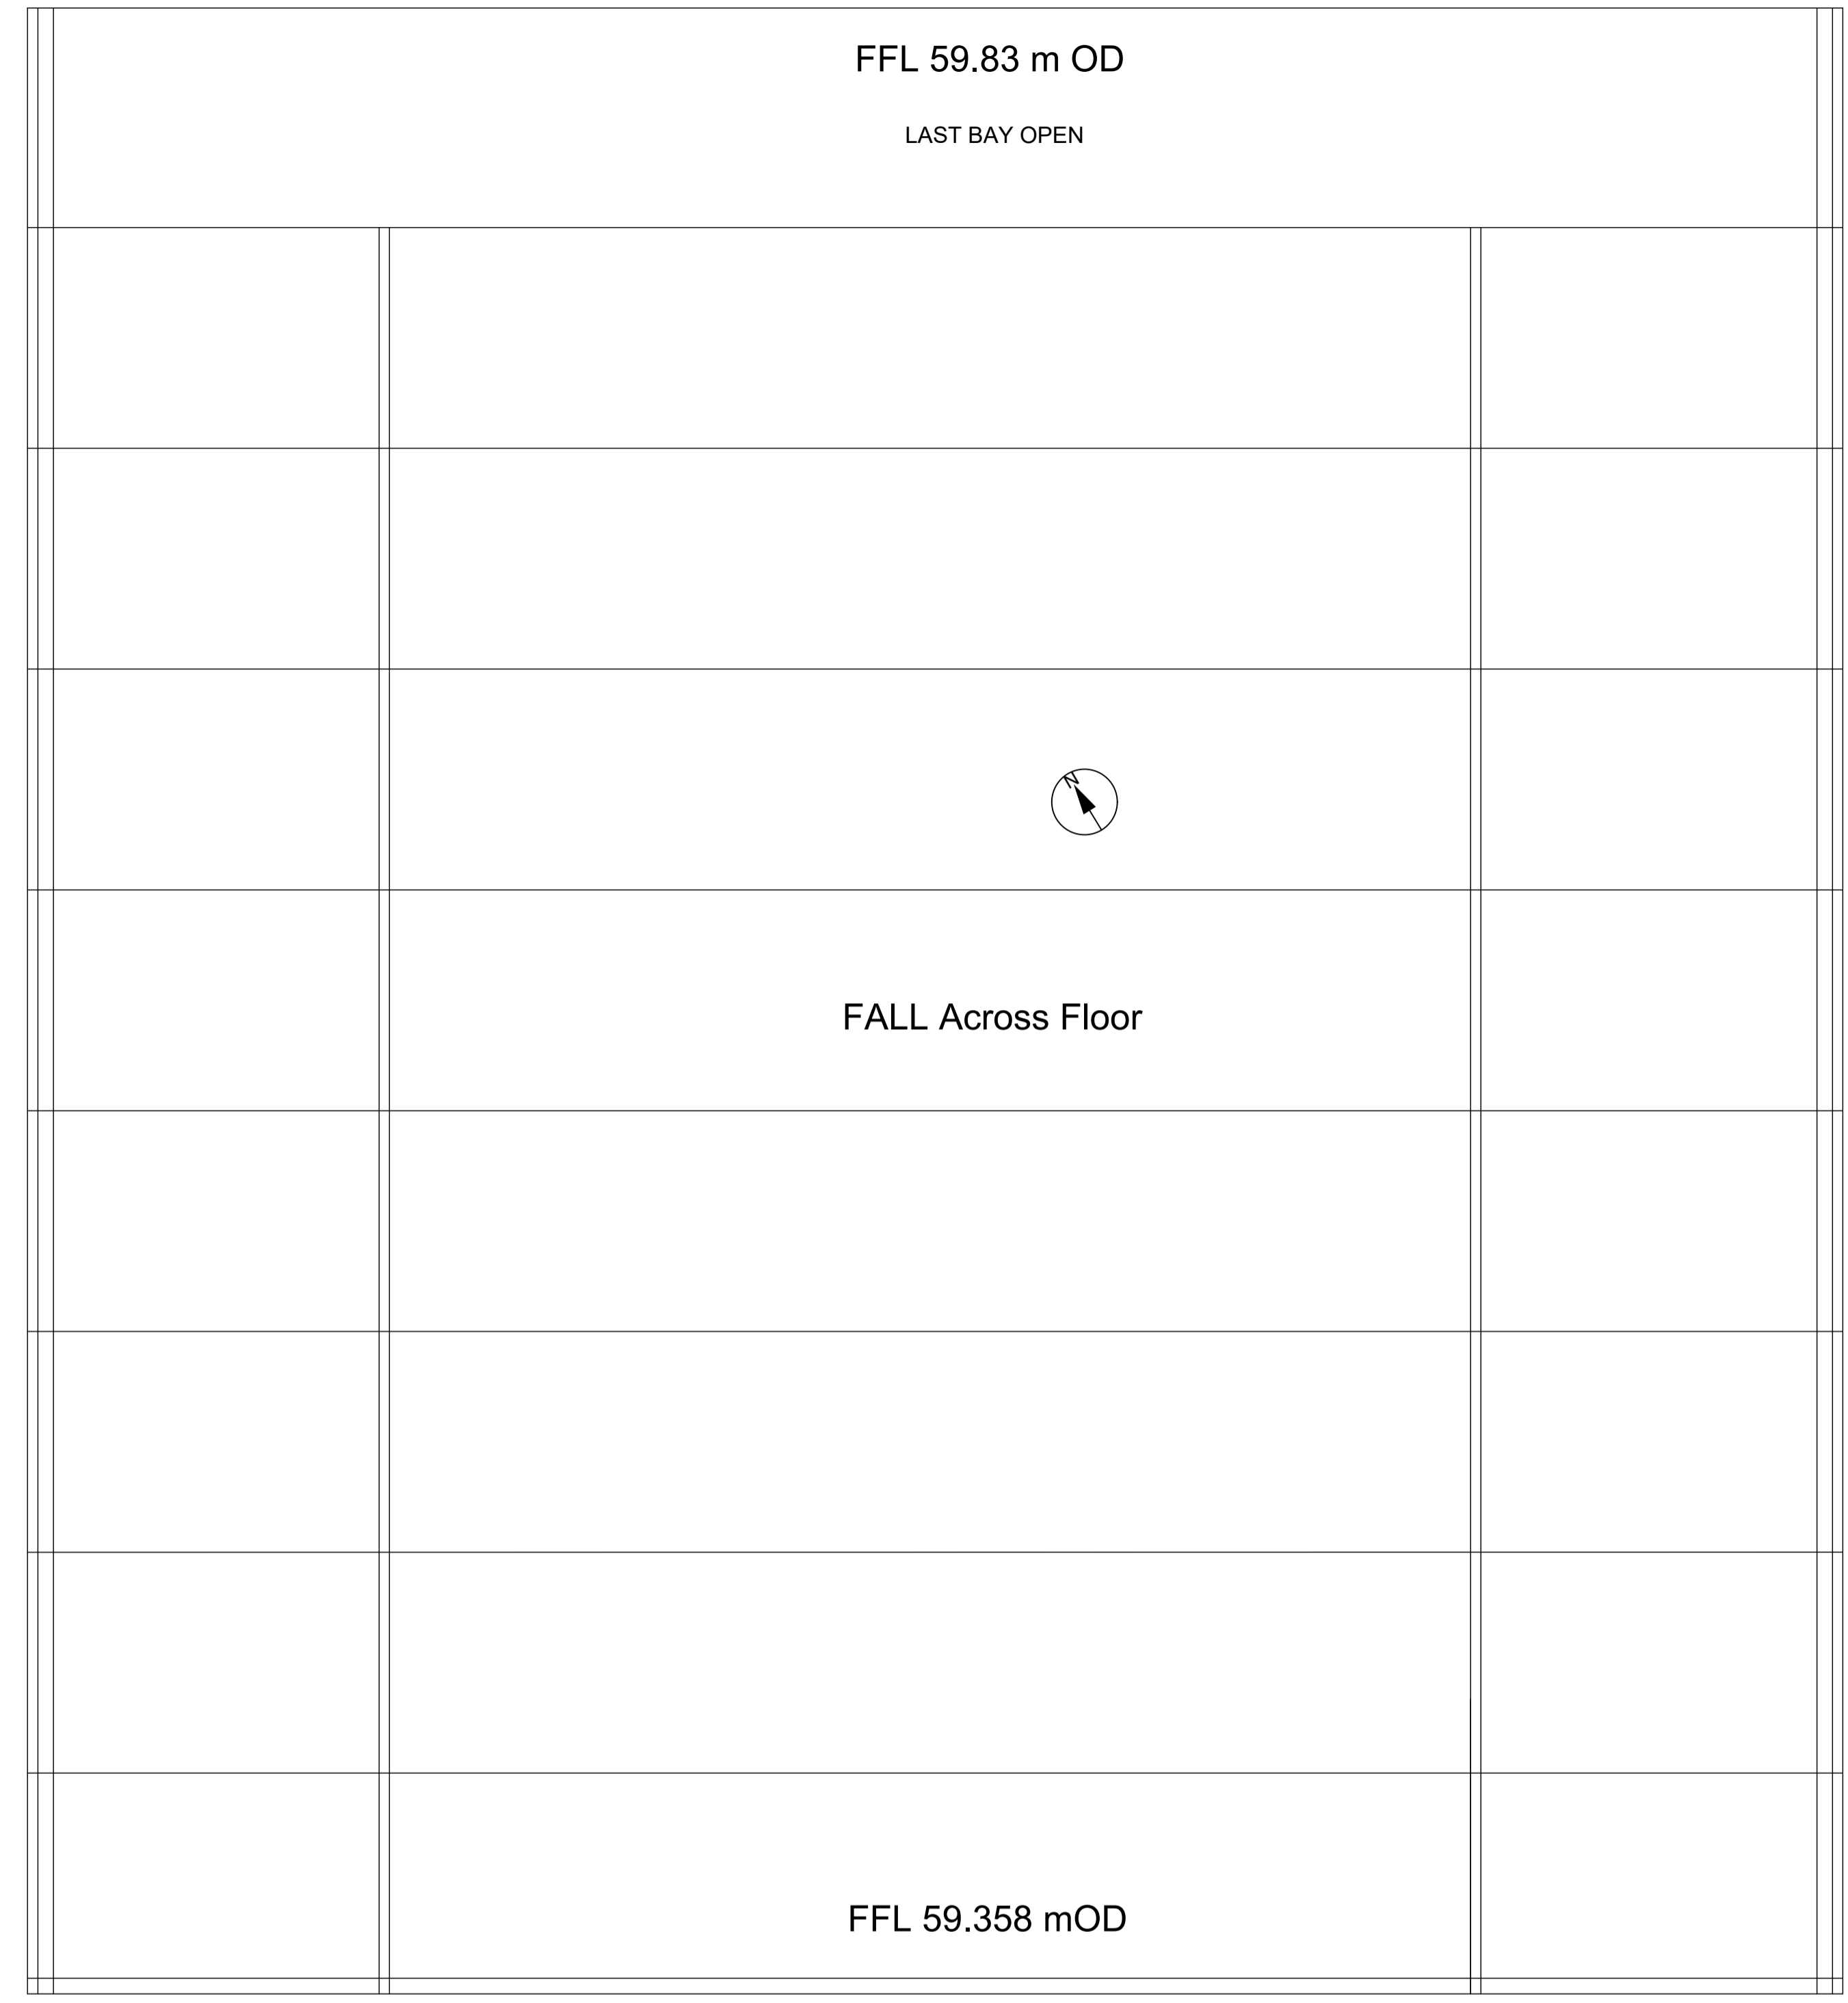

FFL 59.83 m OD


LAST BAY OPEN

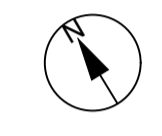

FALL Across Floor

FFL 59.358 mOD

Floor Plan

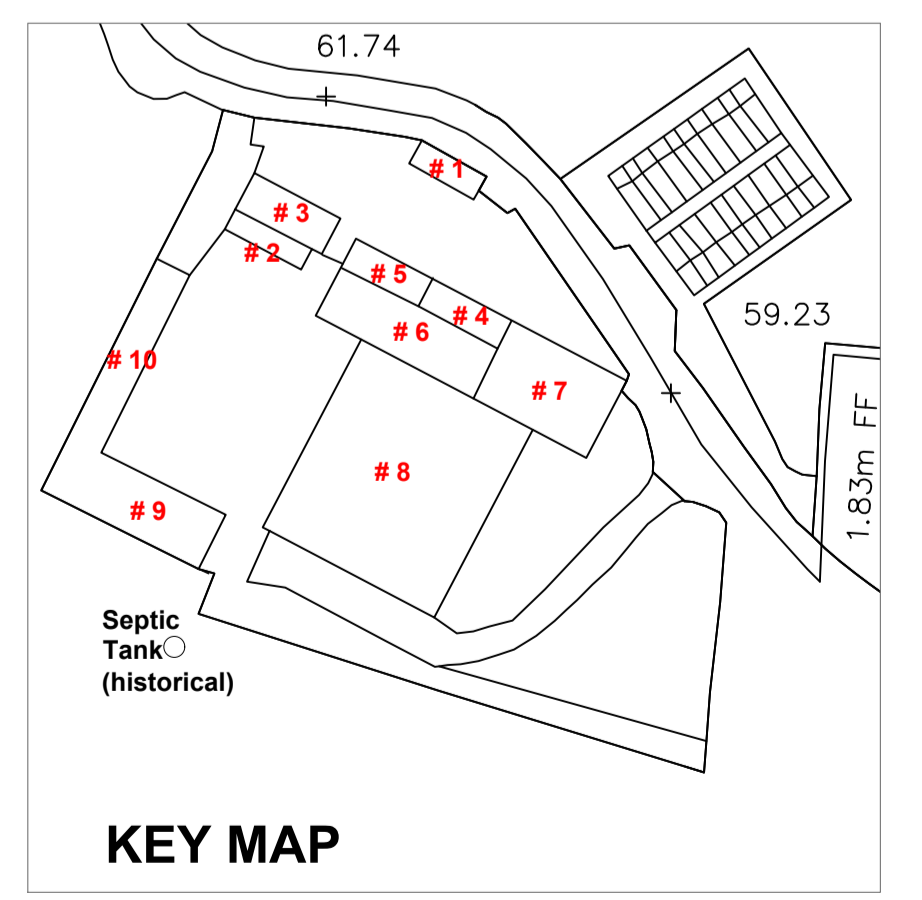

KEY MAP



Layout ID:	<b>PLA-17 Existing Structures for Demolition</b>	Scale:	1:100 (@A1)
Project:	<b>Barnhill Development, Co. Dublin</b>	Job No:	D1408
Drawing Name:	<b>08a - Barn</b>	Series:	Existing Structures
		Date:	14/07/2022
		Status:	Revision