



North Elevation (Bld #09)



5.8 (ridge) (65.16m OD)
 4.8 (gutter) (63.16m OD)
 2.7 (Mezz)
 0.0 (59.358m OD)

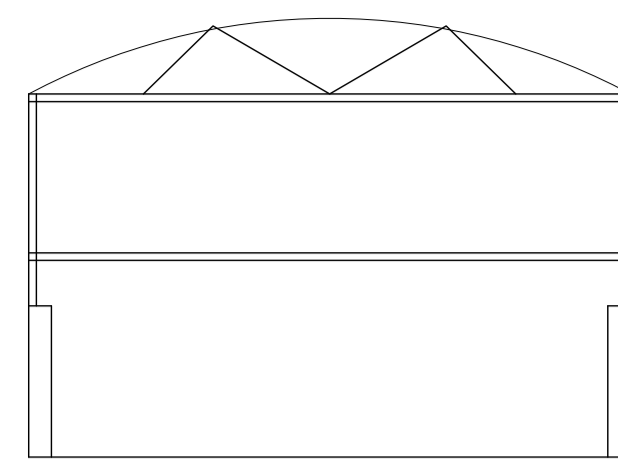

Section Bld #9

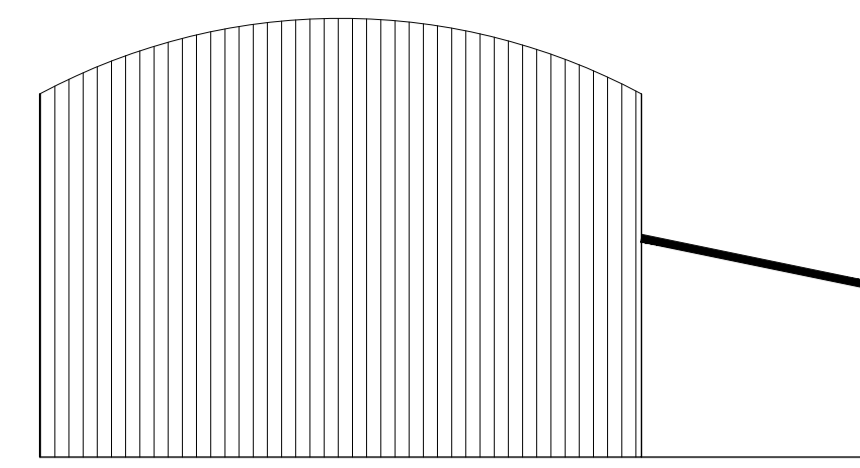


West Elev Bld #9

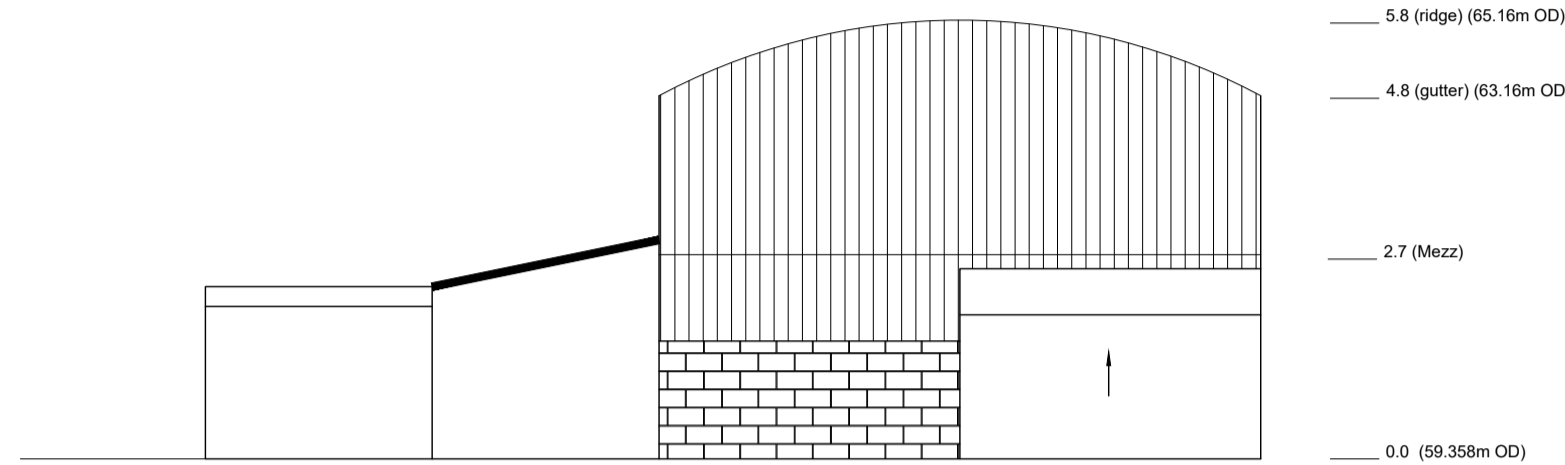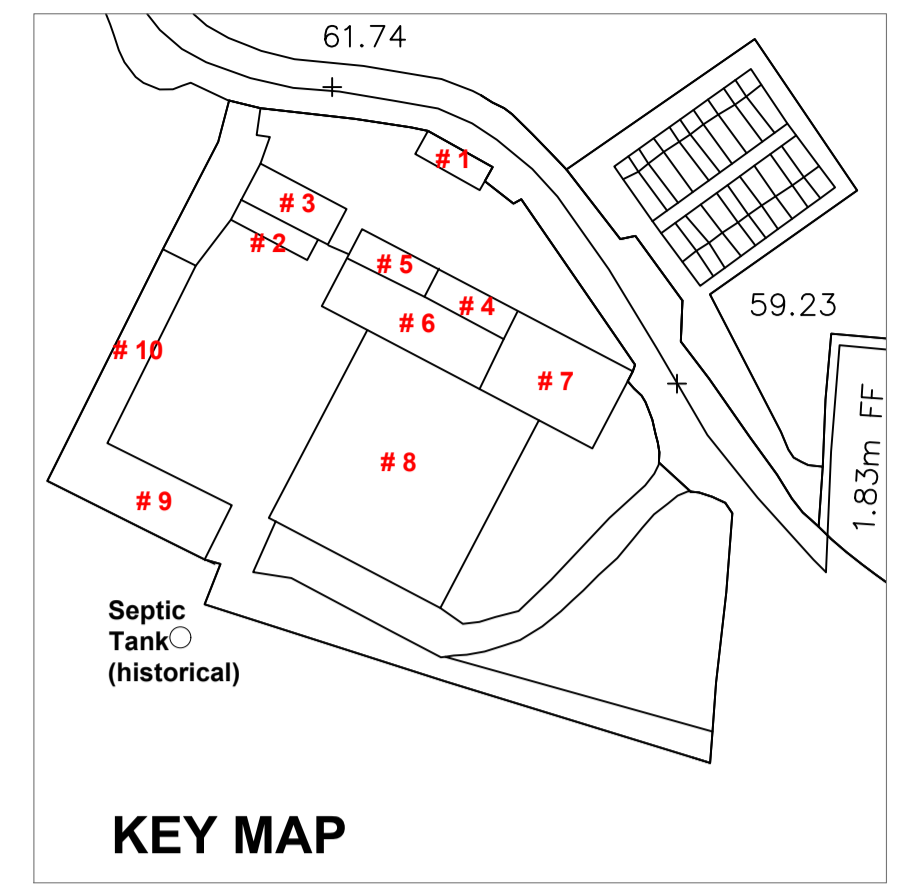


East Elev Bld #9


5.8 (ridge) (65.16m OD)
 4.8 (gutter) (63.16m OD)
 2.7 (Mezz)
 0.0 (59.358m OD)

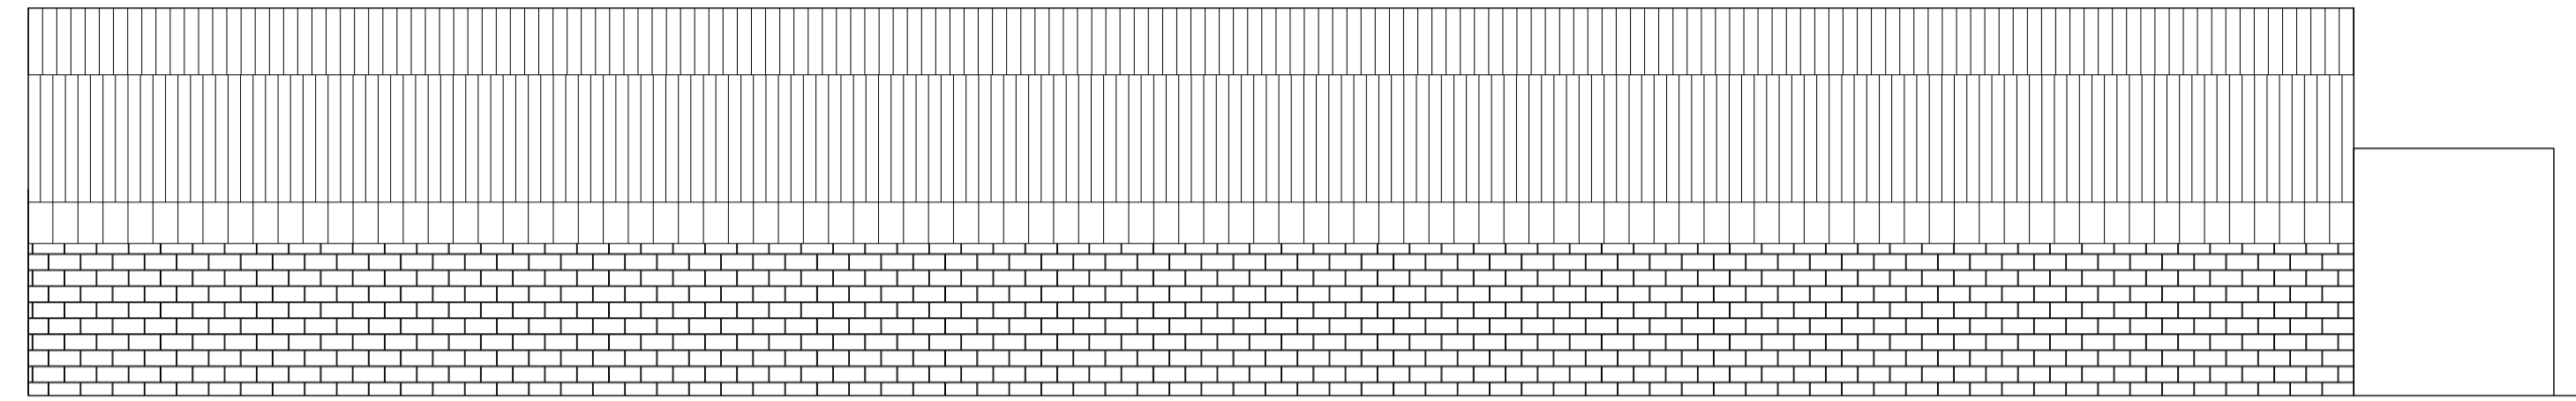


South Elevation (Bld #09)

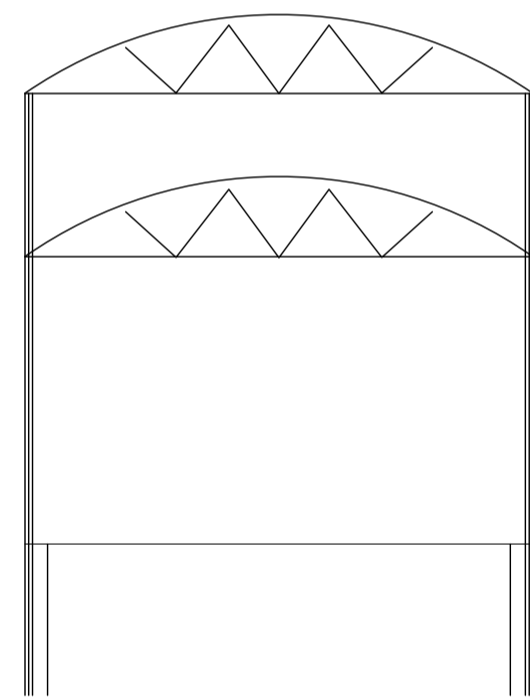


Section Bld #10

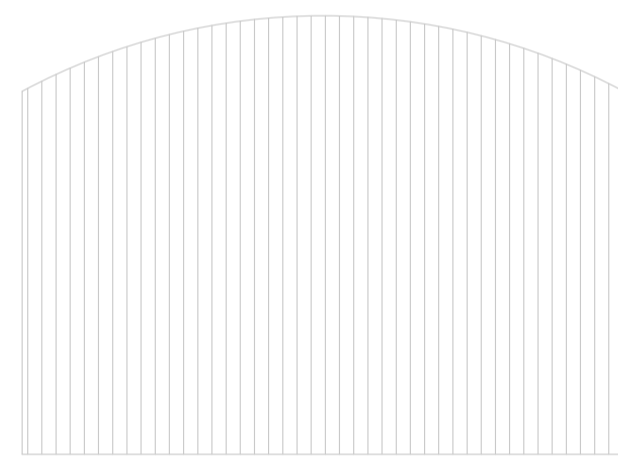


West Elevation Bld #10

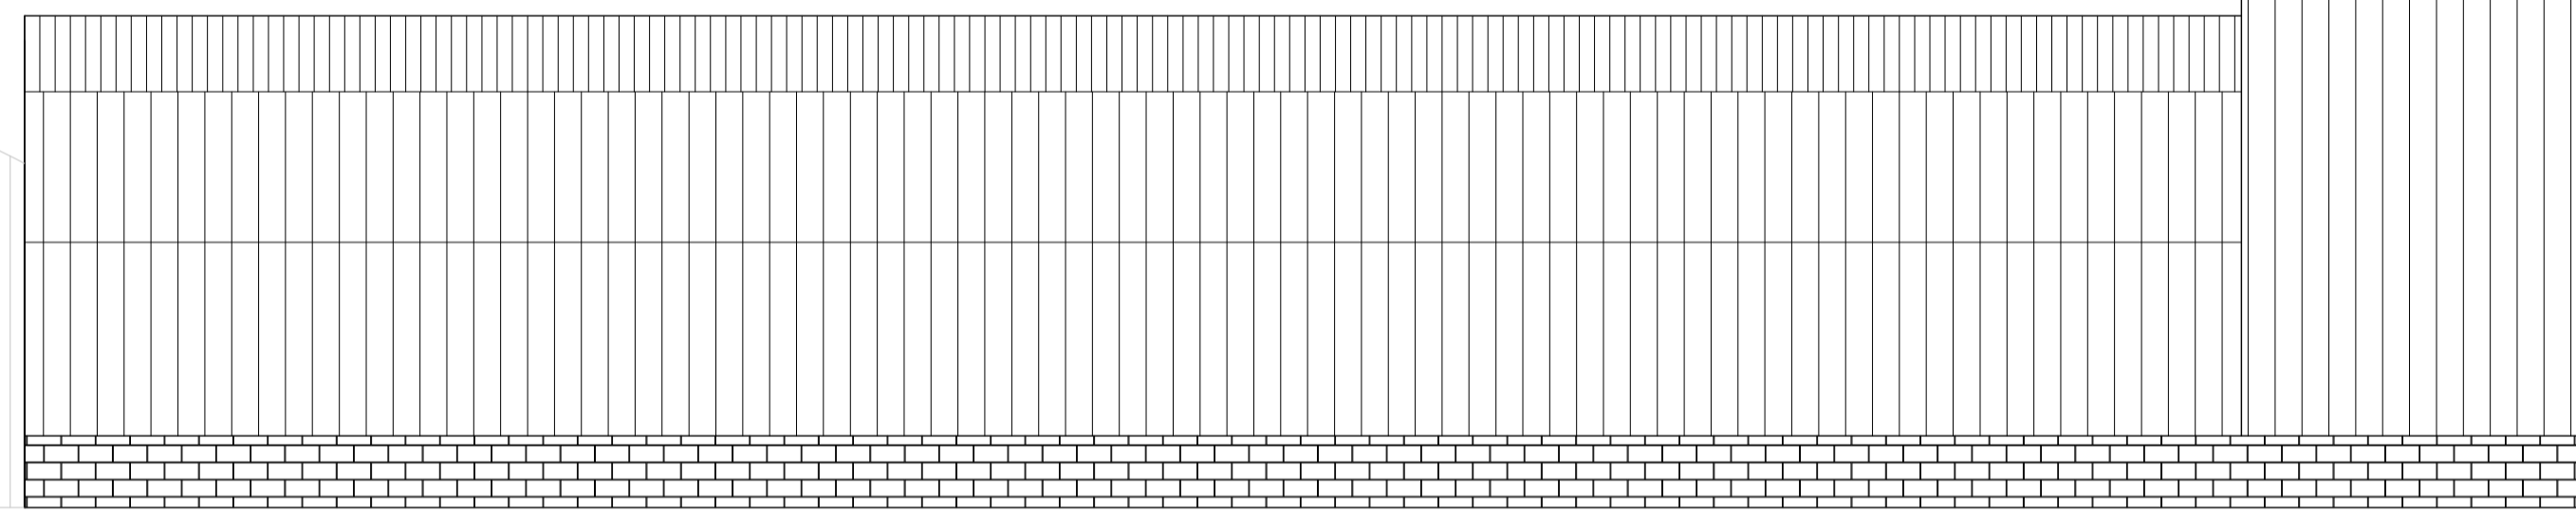

9.0 (ridge) (68.36m OD)
 7.9 (ridge)
 6.86 (ridge) (66.22m OD)
 5.8 (gutter) (65.16m OD)
 3.7 (Mezz)
 0.0 (59.358m OD)

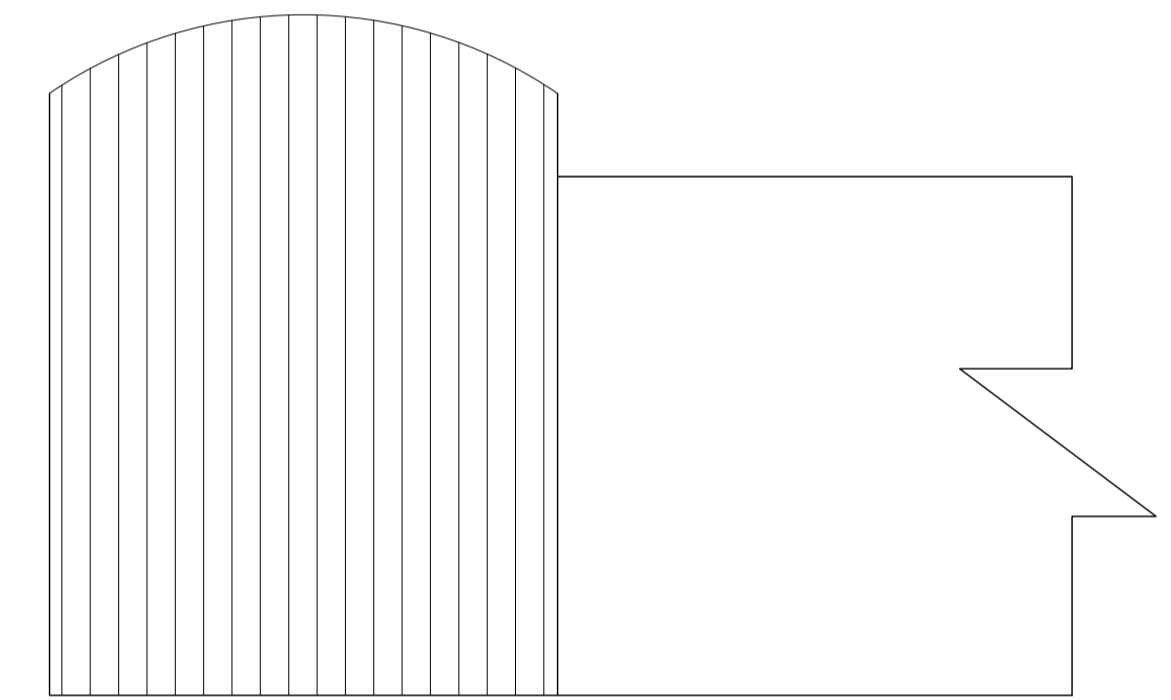

North Elevation Bld #10

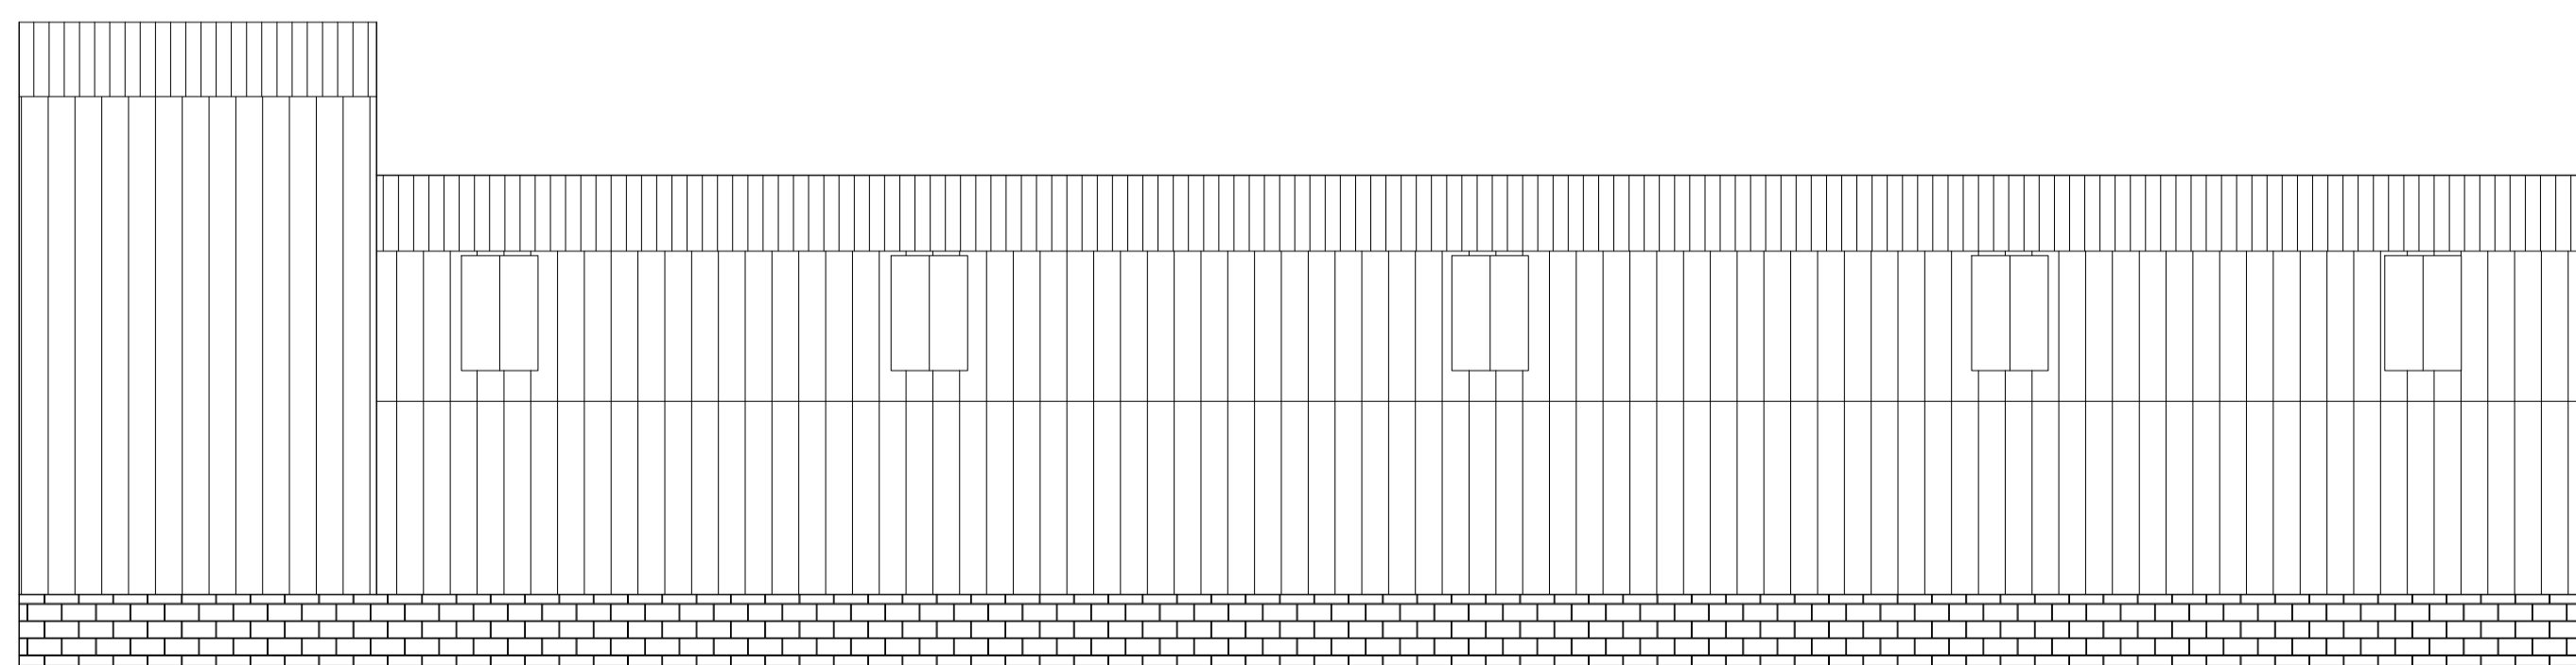

East Elevation Bld #10

9.0 (ridge) (68.36m OD)
 7.9 (ridge)
 6.86 (ridge) (66.22m OD)
 5.8 (gutter) (65.16m OD)
 3.7 (Mezz)
 0.0 (59.358m OD)

09b - Store & 10 - Workshop

Layout ID:	PLA-17 Existing Structures for Demolition	Scale:	1:100 (@A1)
Project:	Barnhill Development, Co. Dublin	Job No:	D1408
Drawing Name:	09b - Store & 10 - Workshop	Series:	Existing Structures
		Date:	14/07/2022
		Status:	Revision