


3 FRONT ELEVATION 1 : 100

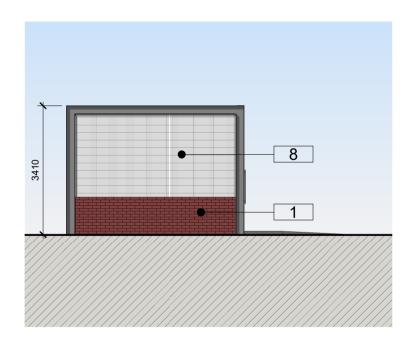



 4
 REAR ELEVATION

 1:100

2 ROOF PLAN

1 : 100

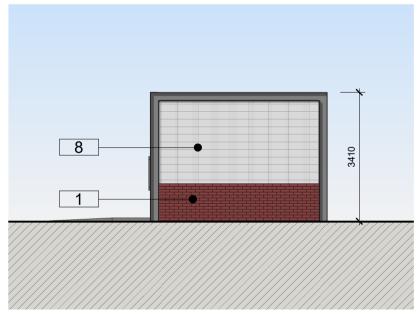

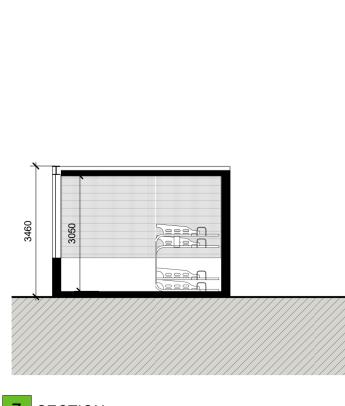


5 SIDE ELEVATION

1 : 100

7 SECTION 1:100



1 : 2500

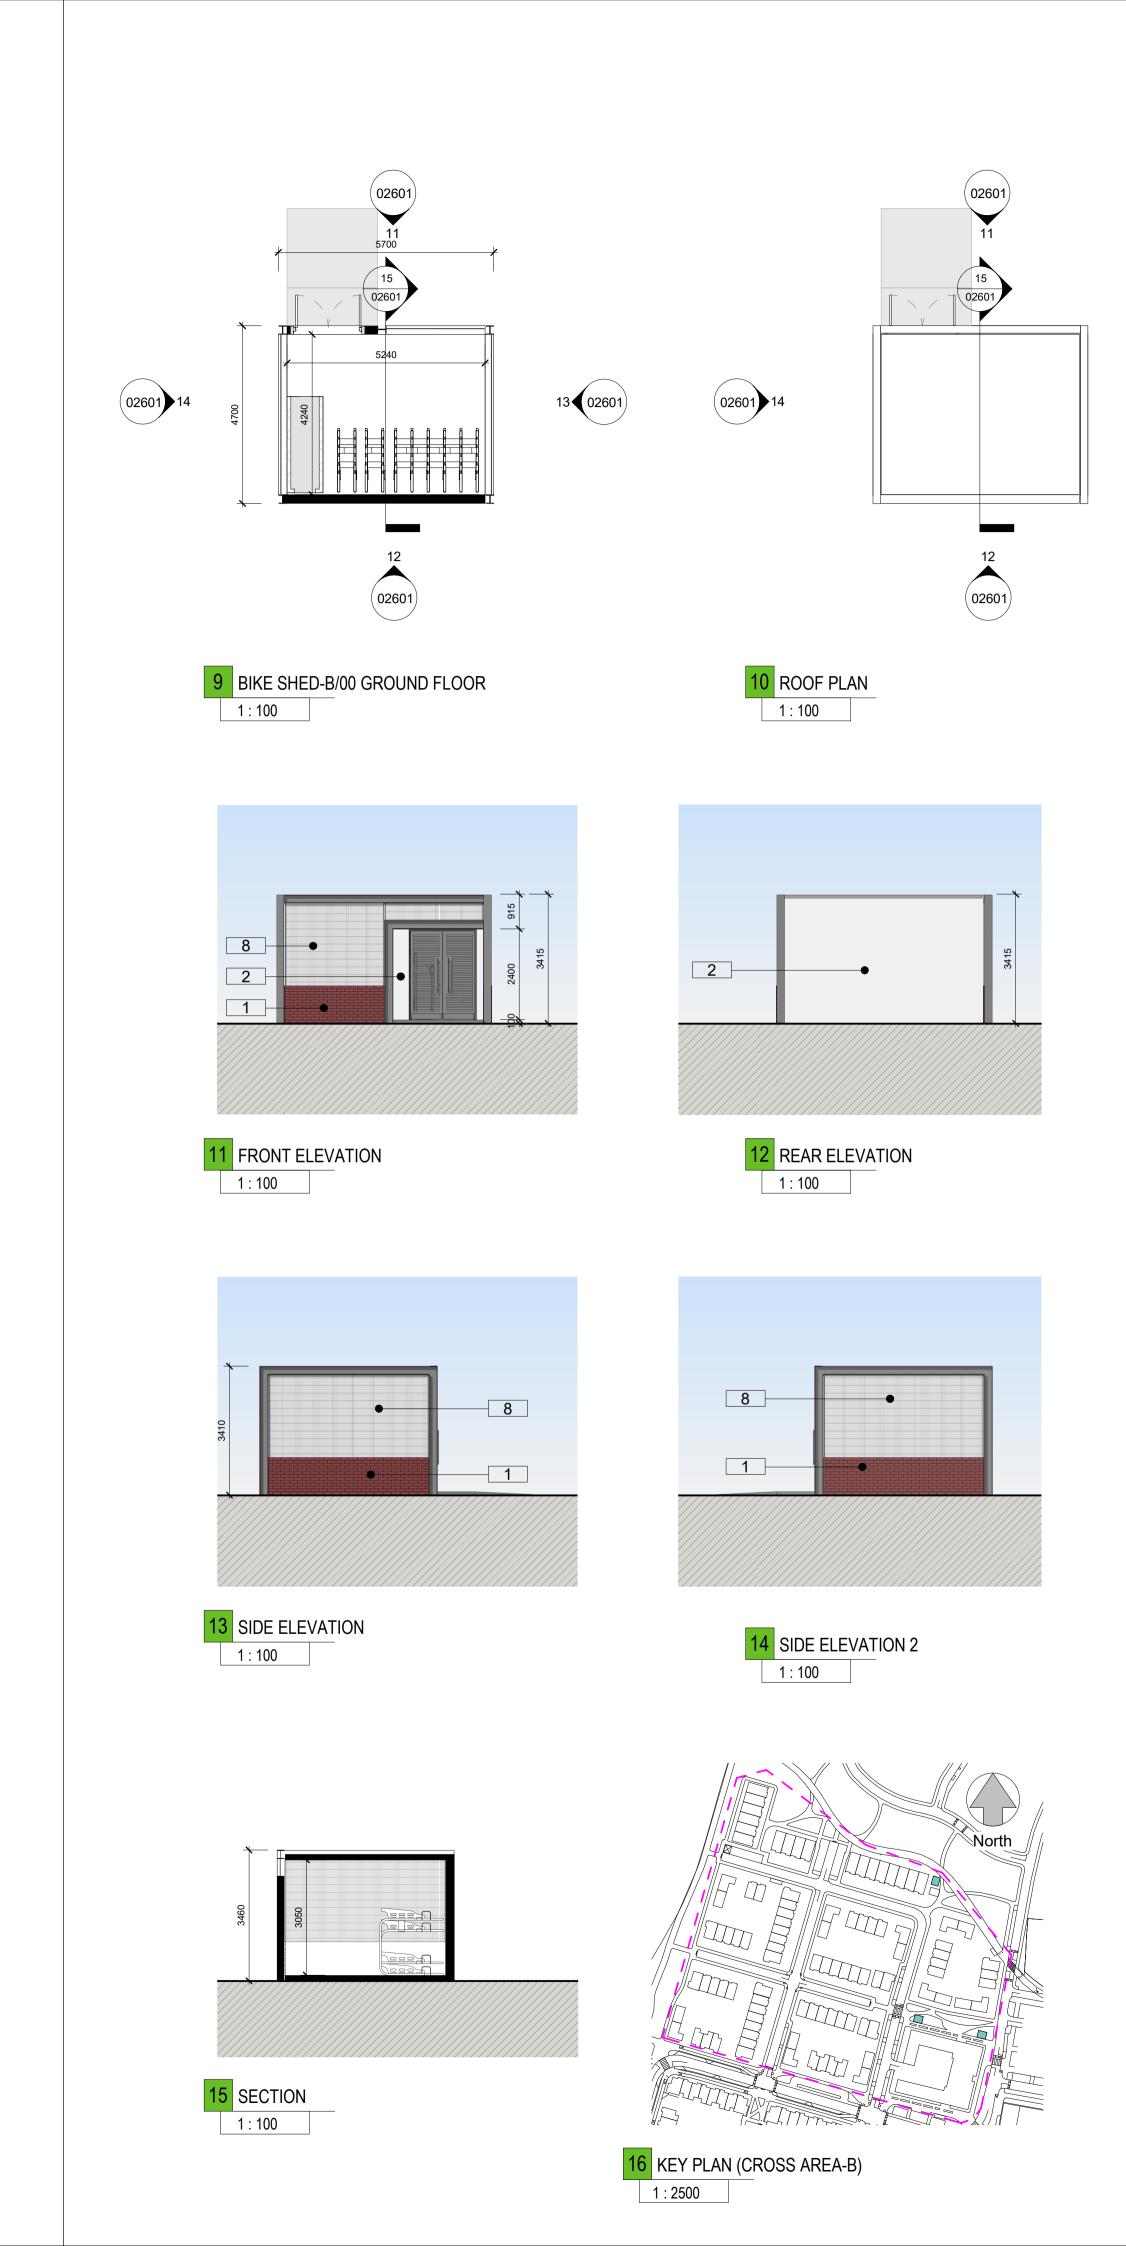

THE COPYRIGHT OF THIS DRAWING IS VESTED WITH C+W O'BRIEN LTD AND MUST NOT BE COPIED OR REPRODUCED WITHOUT THE CONSENT OF THE COMPANY.

FIGURED DIMENSIONS ONLY TO BE TAKEN FROM THIS DRAWING. DO NOT SCALE. ALL CONTRACTORS MUST VISIT THE SITE AND BE RESPONSIBLE FOR CHECKING ALL SETTING OUT DIMENSIONS AND NOTIFYING THE ARCHITECT OF ANY DISCREPANCIES PRIOR TO ANY MANUFACTURE OR CONSTRUCTION WORK.

ALL C+W O'BRIEN LTD DRAWINGS TO BE READ IN CONJUNCTION WITH THE ARCHITECTURAL NATIONAL BUILDING SPECIFICATION (NBS) PROVIDED FOR THIS PROJECT



GENERAL NOTES

THIS DRAWING TO BE READ IN CONJUNCTION WITH ARCHITECT'S DRAWINGS, CONSULTANT ENGINEER'S DRAWINGS AND SPECIFICATIONS & LANDSCAPE ARCHITECTS DRAWINGS

ALL UNIT TYPE DRAWINGS - NORTH POINTS, FFLS AND REAR GARDEN AREAS VARY FOR EACH UNIT, PLEASE REFER TO THE SITE LAYOUT PLAN FOR ORIENTATION AND LOCATION. LEVELS GIVEN ON UNIT TYPE DRAWINGS ARE GIVEN TO A LOCAL ABSOLUTE ZERO LEVEL. FOR SPECIFIC LEVELS DEPENDING ON INDIVIDUAL UNIT LOCATION, REFER TO ARCHITECT'S CONTEXT SECTIONS AND ENGINEER'S DRAWINGS WHERE LEVELS ARE ALL GIVEN.

FINAL SOLAR PANEL POSITION DEPENDS ON HOUSE ORIENTATION THE EXACT LOCATION & ORIENTATION WILL BE DEPENDENT ON FINAL BER RATING. SOLAR PANELS MAY BE OMITTED IN FAVOUR OF ALTERNATIVE RENEWABLE ENERGY SOURCE.

CHARACTER AREAS: A- BARNHILL STREAM

B- BARNHILL CROSS C- BARNHILL CRESCENT D- STATION Q SOUTH

Materials Legend

1.	Selected Brick Work
2.	Selected Light Colour Render
3.	Selected Soldier Course Brick Work
4.	Windows / Doors to be selected subject to DEAP Analysis
5.	Toughened Glass Balustrade with steel fixing and rails
6.	PVC gutters and rainwater goods to selected colour
7.	Selected Blue Black Slate or Tiled Roof
8.	Metal Mesh / Perforated Metal Panel

P03	Planning Application	27/06/2022	CS	Design Team						
P02	Pre App to An Bord Pleanála	15/10/2021	CS	Design Team						
P01	First Issue	01/09/2021	CS	Design Team						
Rev	Description	Date	Dr by	App by						
Project Stage										
PLANNING										

Client:

Alanna Homes and Alcove Ireland Four Ltd.

Project:

Barnhill Garden Village SHD Barberstown, Barnhill and Passifyoucan, Clonsilla, Dublin 15

Drawing Title:

SECURED BICYCLE STORAGE-A

Drawn	Checked	Paper Size	Scale		Date	
CS	AM	A1	As indicated	@A1	01/09/21	
Project No).		Drawing No.			Revision
PE18	119		02601			P03

File Name

PE18119-CWO-ZZ-ZZ-DR-A-02601 Status:

Planning Stage



No.1 Sarsfield Quay, Dublin 7, D07 R9FH t: 01 518 0170 e: admin@cwoarchitects.ie Dublin I Cork I Galway I London I UK & Europe + www.cwoarchitects.ie

Please consider the environment before printing this sheet