



FLOOR PLAN
SCALE 1:50

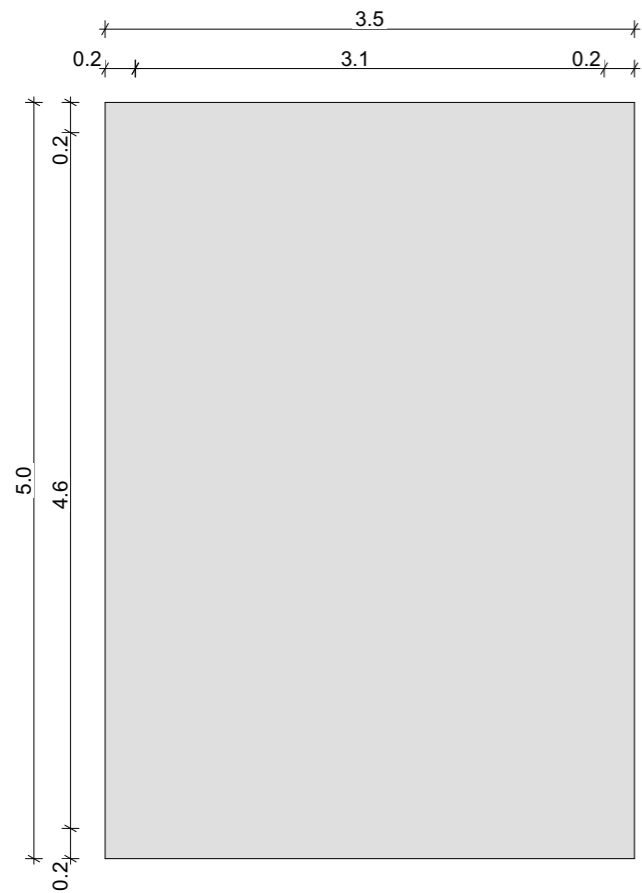


ROOF PLAN
SCALE 1:50

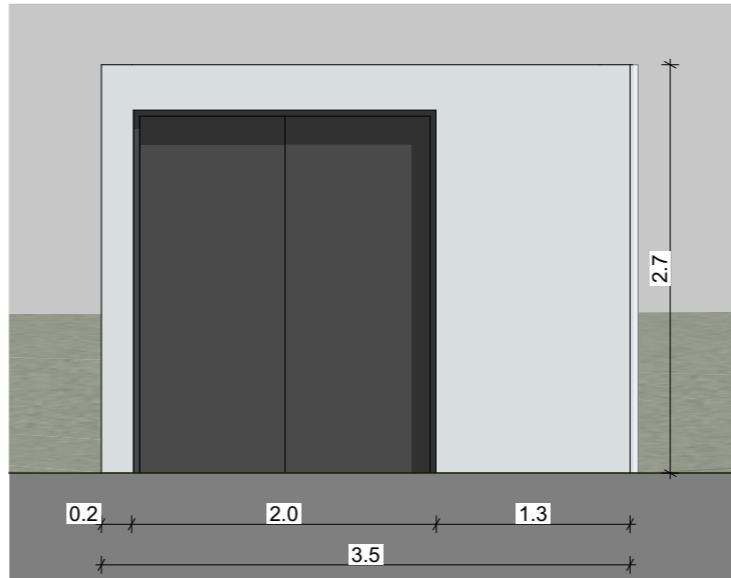

FRONT ELEVATION
SCALE 1:50



SIDE ELEVATION
SCALE 1:50

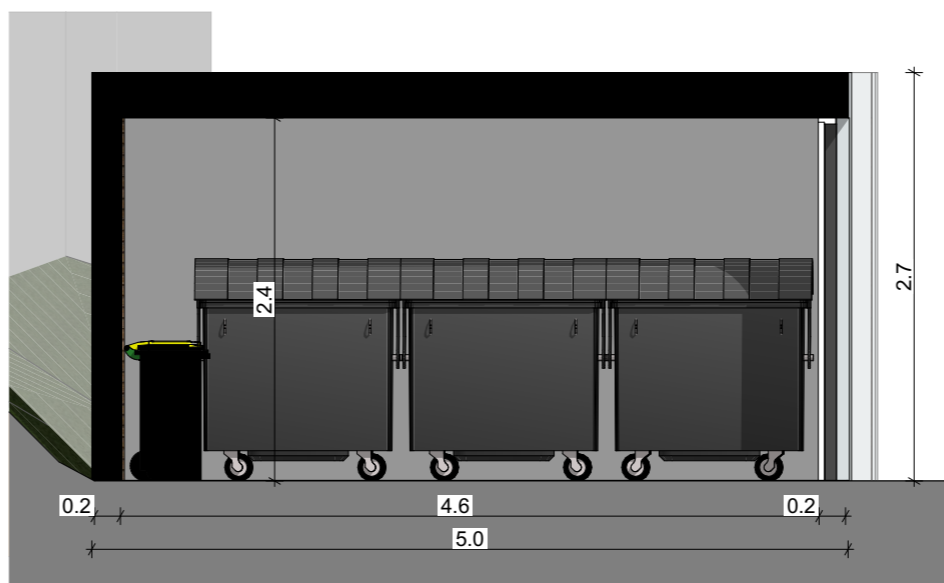

TYPICAL SECTION
SCALE 1:50

Notes:

Do not scale from this drawing.
Use figured dimensions only.
All errors and omissions to be reported to the Architect.
This drawing is to be read in conjunction with relevant consultant's drawings.
All dimensions are in millimetres and all levels are in meters to match Datums unless otherwise noted.

This drawing is for planning purposes only and not for construction.
This drawing or design may not be reproduced without permission.

Notes:

Please refer to Character Area Site Layout for Finish Floor Levels (FFL) and orientation.

RIAI	Planning Application	DELPHI ARCHITECTURE + PLANNING
<small>DELPHI ARCHITECTS + PLANNERS 13 SEAPPOINT BUILDING, 44/45 CLONTARF ROAD, CLONTARF, DUBLIN 3 PH: 01 2447638 EMAIL: info@delphibuild.com WEB: www.delphibuild.com</small>		
Layout ID: RQ08-	Scale: AS SHOWN @A1	Job No: D1408-04
Project: Barnhill Village - SHD Residential Development	Series: ###	Date: 07/07/2022
Drawing Name: Proposed External Bins Storage Unit	Status: Planning	

THIS DRAWING TO BE READ IN CONJUNCTION WITH RELEVANT CONSULTANT'S DRAWINGS. NOTIFY ARCHITECTS OF ANY DISCREPANCIES. CHECK DIMENSIONS ON SITE. USE FIGURED DIMENSIONS ONLY. COPYRIGHT RESERVED FOR DELPHI + BARNHILL ARCHITECTS LTD.