




LEGEND

TREE PROTECTION

- TREES TO BE RETAINED
- TREE PROTECTION FENCING
- SITE BOUNDARY

Drawing to be interpreted with reference to the Arboricultural Assessment & Impact report
 Tree protection and works in the vicinity of trees to be monitored by the project arborist.
 Tree protection fencing locations shown are indicative only. It is envisaged that tree protection fencing will be used as and when required during the construction / upgrade of paving or when other works are undertaken in the vicinity of trees.


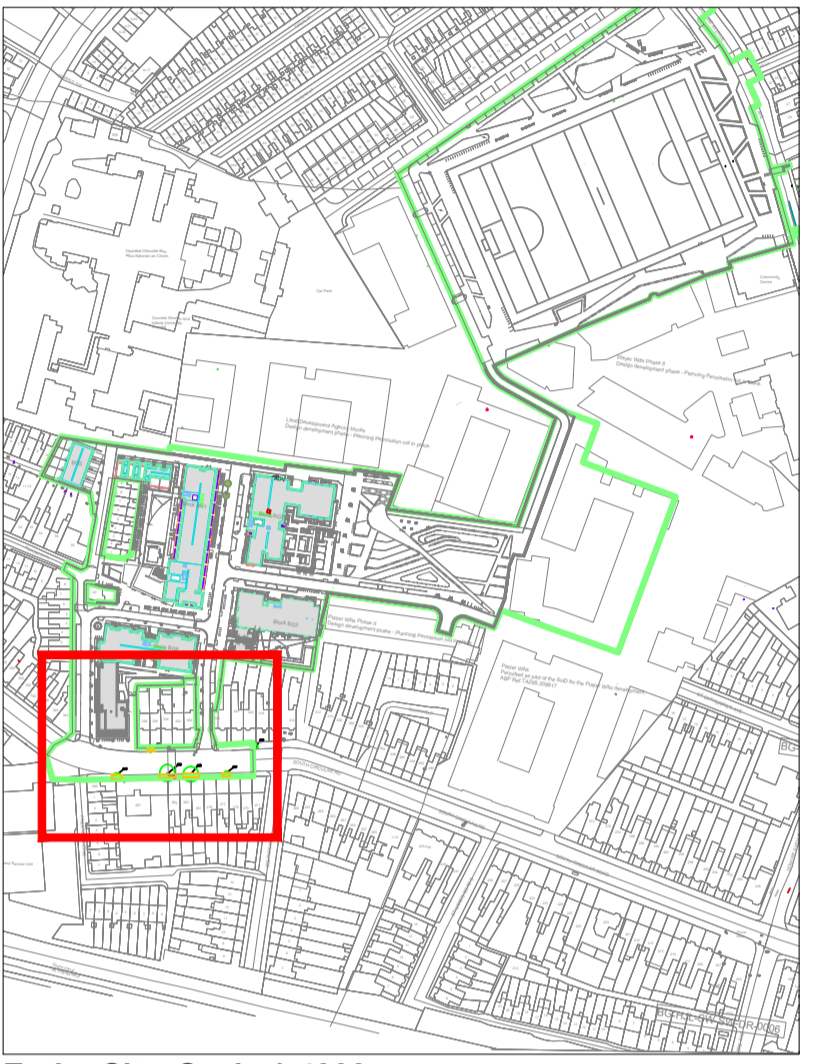


REVISIONS

REV	DATE	DESCRIPTION

PROJECT: BAILEY GIBSON SHD2		JOB NO. TBAI001
DRAWING: TREE PROTECTION	DATE: 08-06-22	SCALE: AS SHOWN
DRAWN BY: CIARAN KEATING		
STATUS: PLANNING		
DRAWING NO: 107		

NOTES
 Do Not Scale. Use Figured Dimensions Only.
 Not for Construction Purposes unless Specifically Marked.
 © THIS DRAWING IS COPYRIGHT OF CMK HORTICULTURE • ARBORICULTURE LTD.

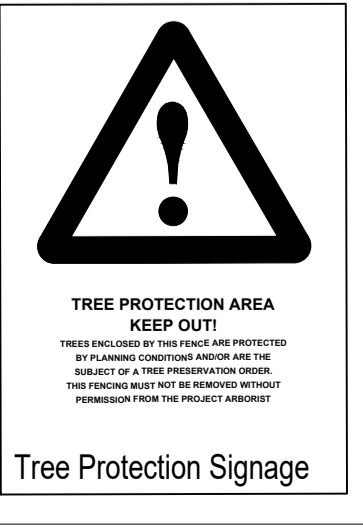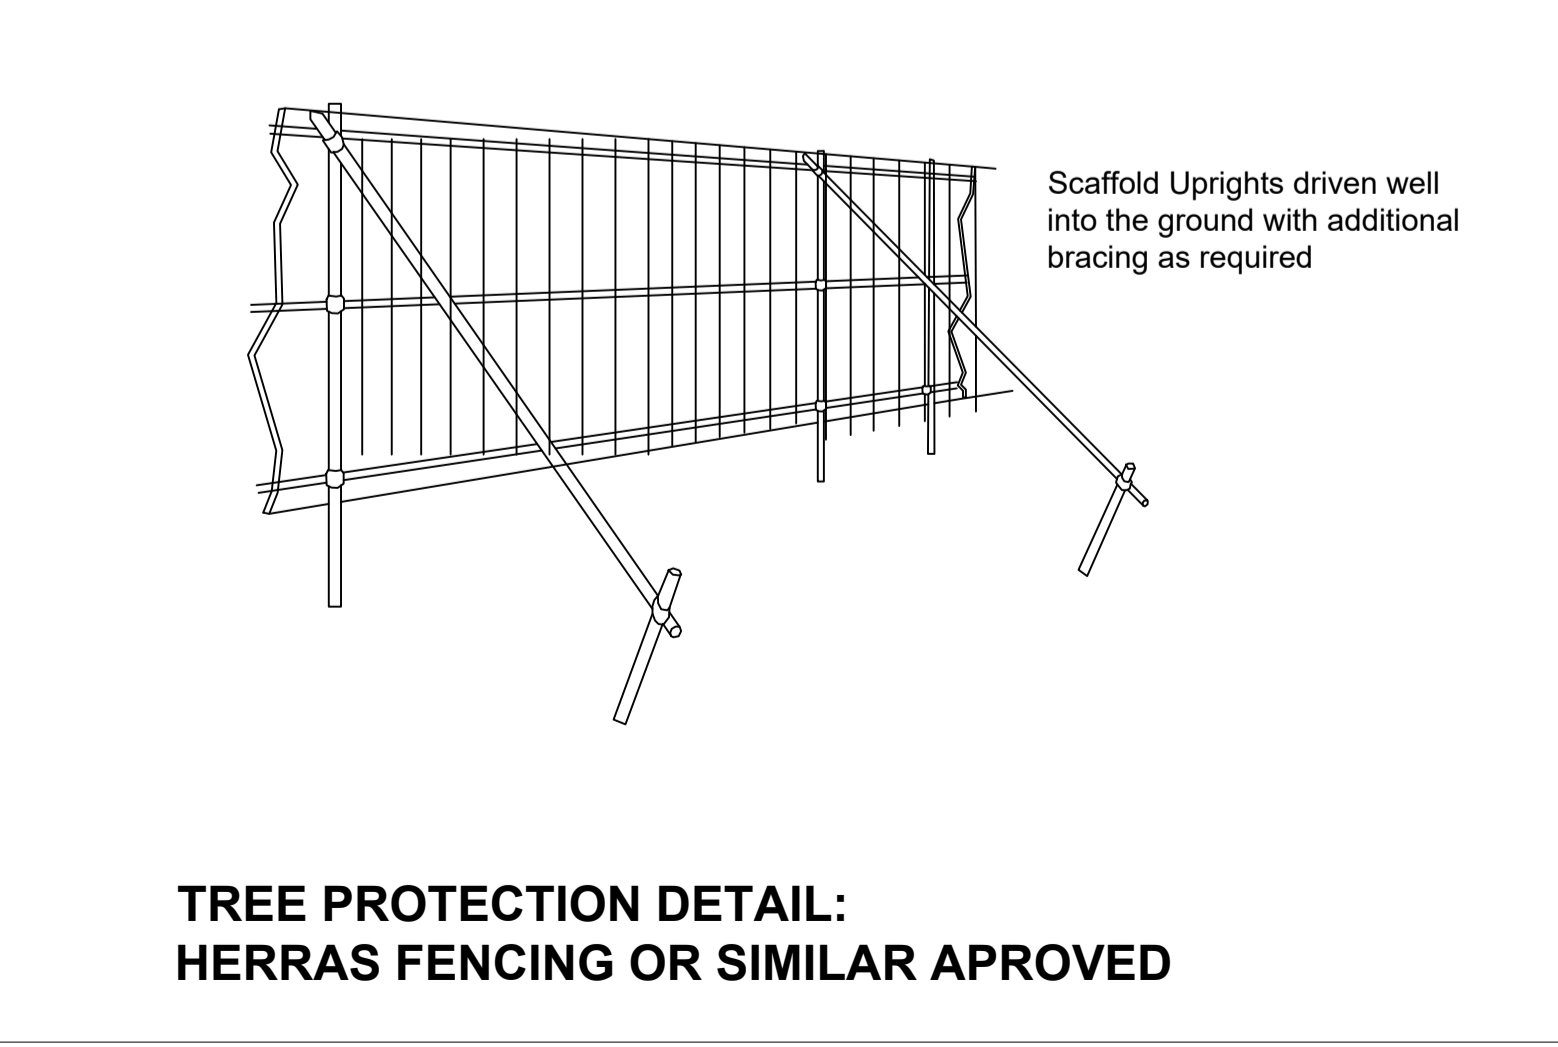

DRAFT SITE PLAN

Detail area. Scale 1:150