



ALL DIMENSIONS TO BE CHECKED ON SITE
 NO DIMENSIONS TO BE SCALED FROM THIS DRAWING
 DRAWINGS TO BE READ IN CONJUNCTION WITH RELEVANT CONSULTANTS DRAWINGS

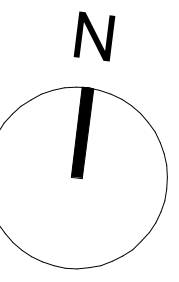

- LEGEND**
- PLANNING APPLICATION BOUNDARY
 - APPLICANT OWNERSHIP
 - SITE IN DCC OWNERSHIP
 - WAYLEAVE
- PLANNING APPLICATION SITE AREA: 5.509ha

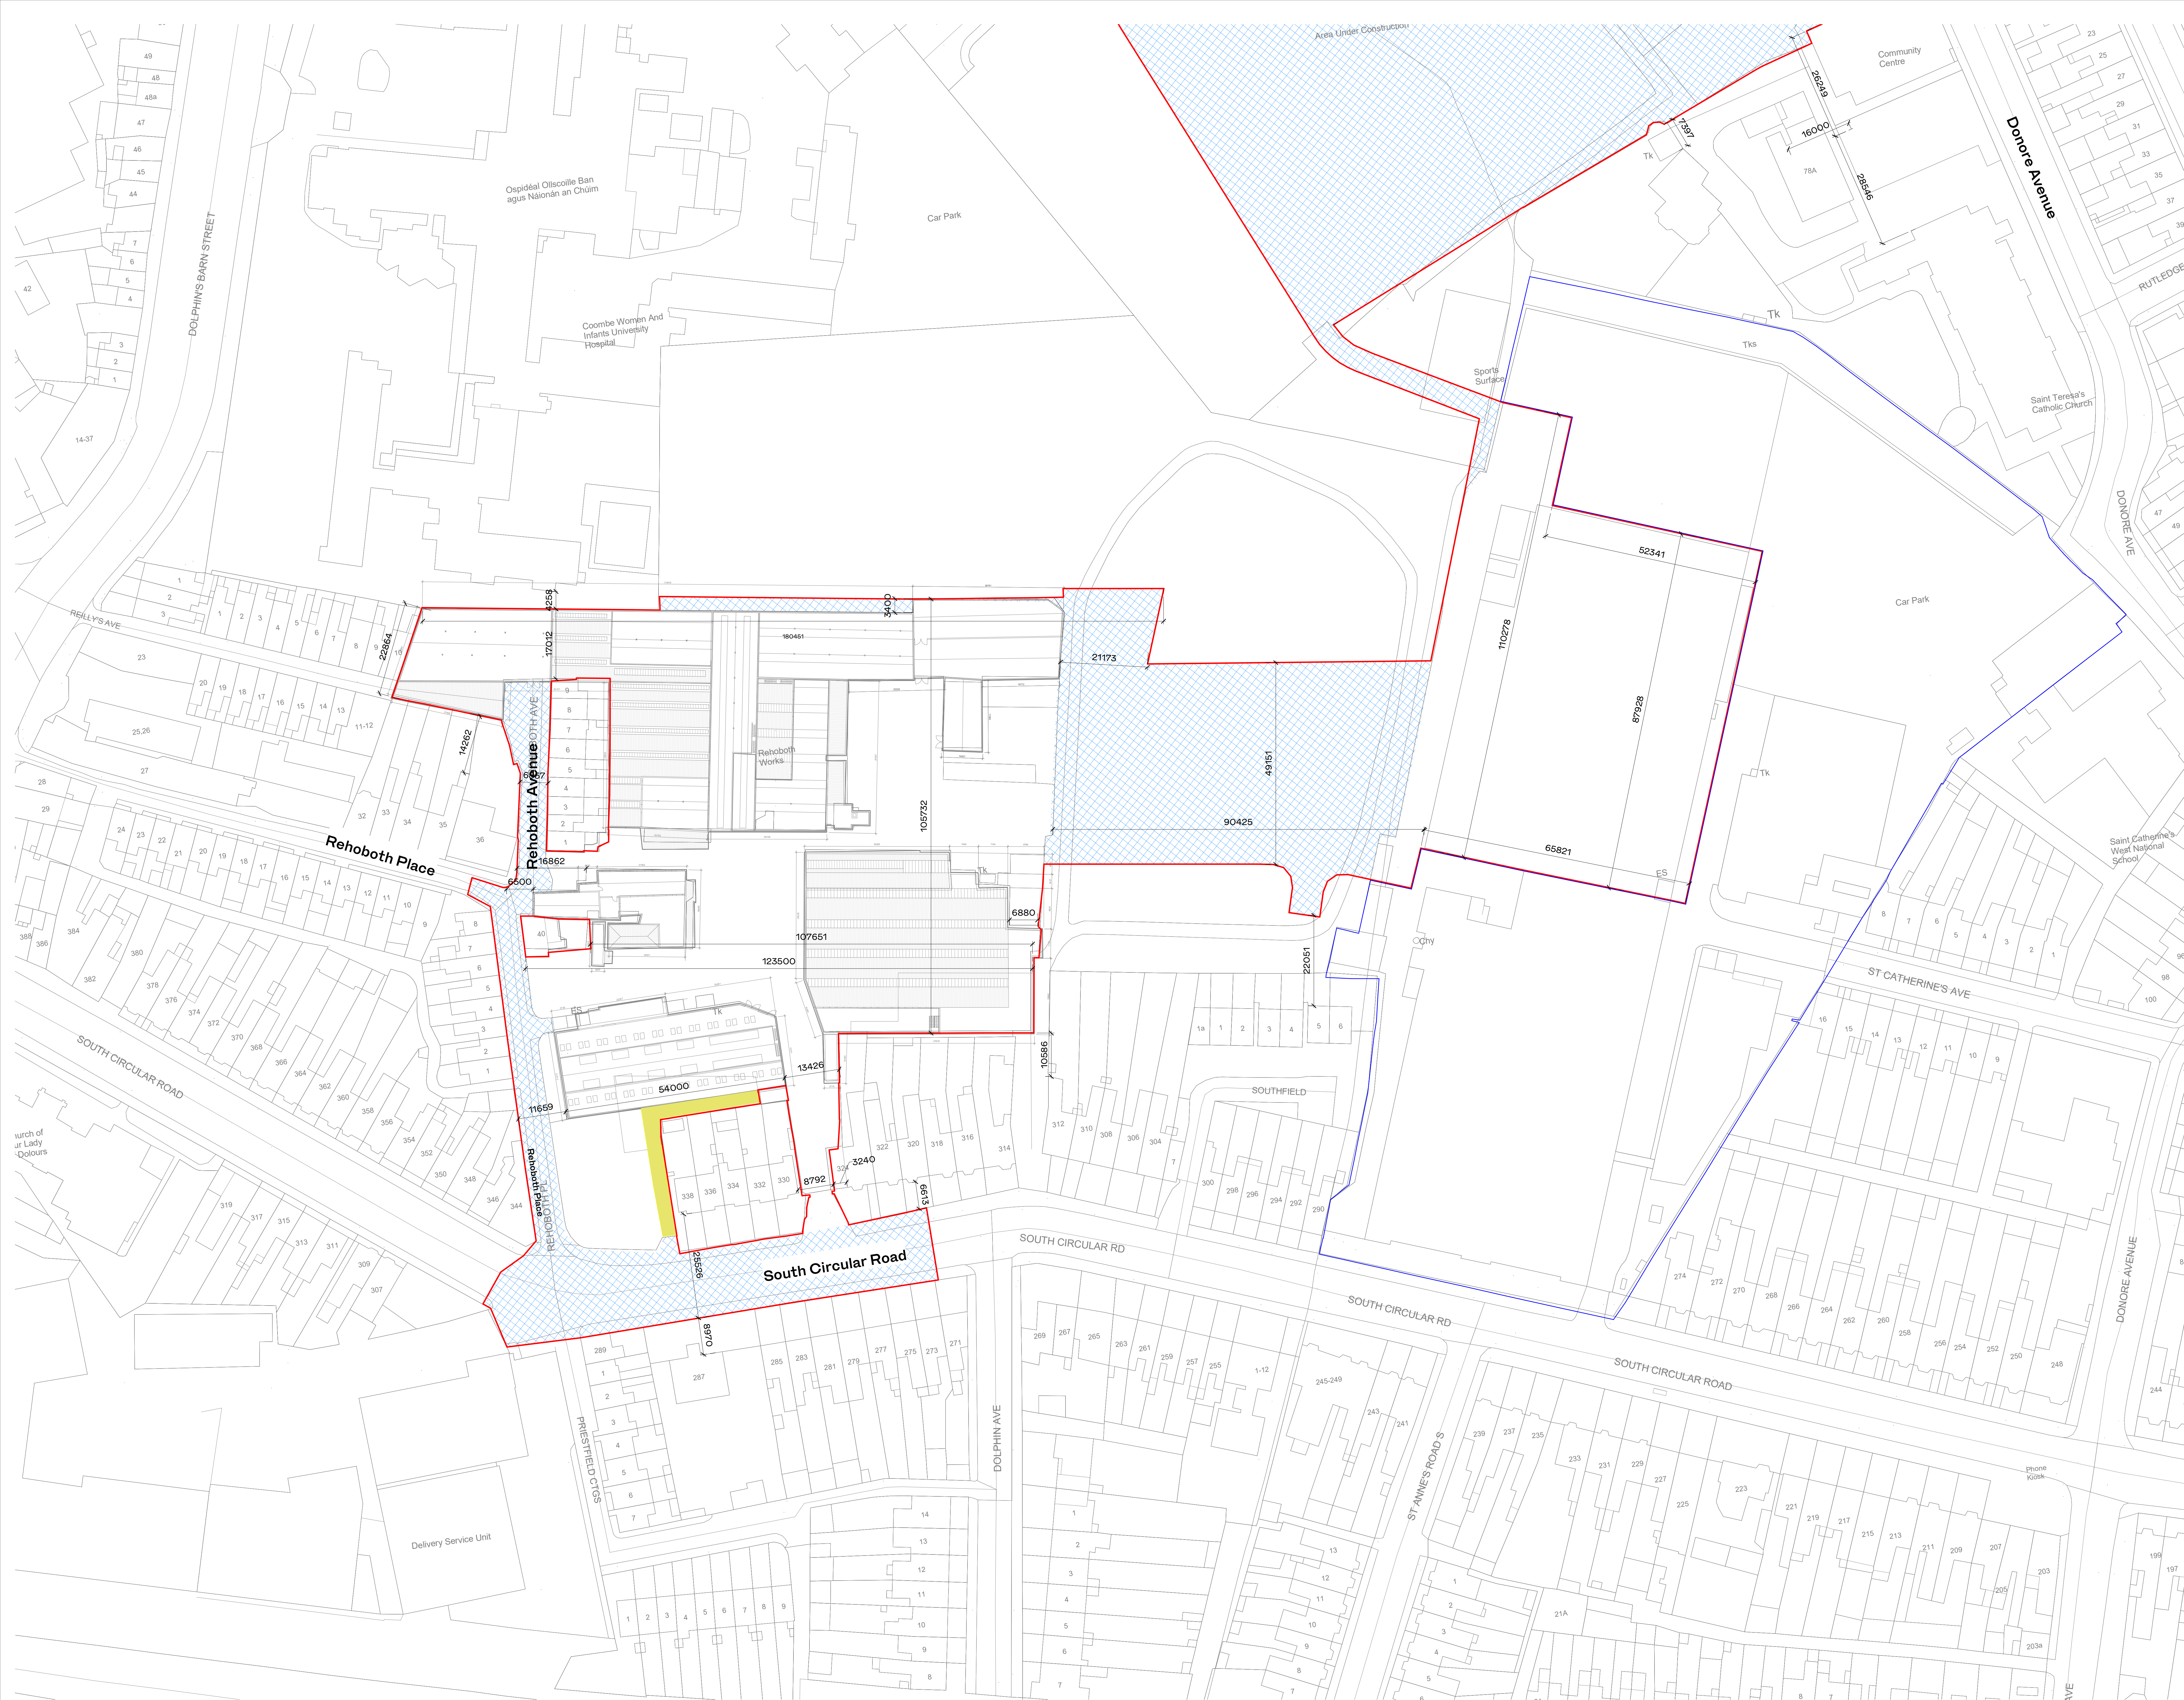

REV	DATE	DESCRIPTION	BY	EM
P01	03/06/2022	ISSUED FOR PLANNING	BF	EM

STATUS CODE DESCRIPTION

ISSUED FOR PLANNING APPROVAL

CLIENT
 CWTC Multi Family ICAV acting solely in respect of its sub fund DBTR SCR1 Fund

PROJECT
 Bailey Gibson SHD 2

DRAWING
 Existing - First Floor Plan - Site Plan

PROJECT NUMBER 550763	DATE 12/01/21
SCALE: A2 1:500	DRAWN/CHECKED: EM/BF
STATUS CODE A1	DRAWING NUMBER PL-0111
	REVISION P01

Henry J Lyons
 Architecture + Interiors
 henryjlyons.com

+353 1 888 3333
 info@henryjlyons.com

51-54 Parnass Street
 Dublin D02 X456