



1 **Block Elevation BG2 01 East Elevation**
 1 : 200

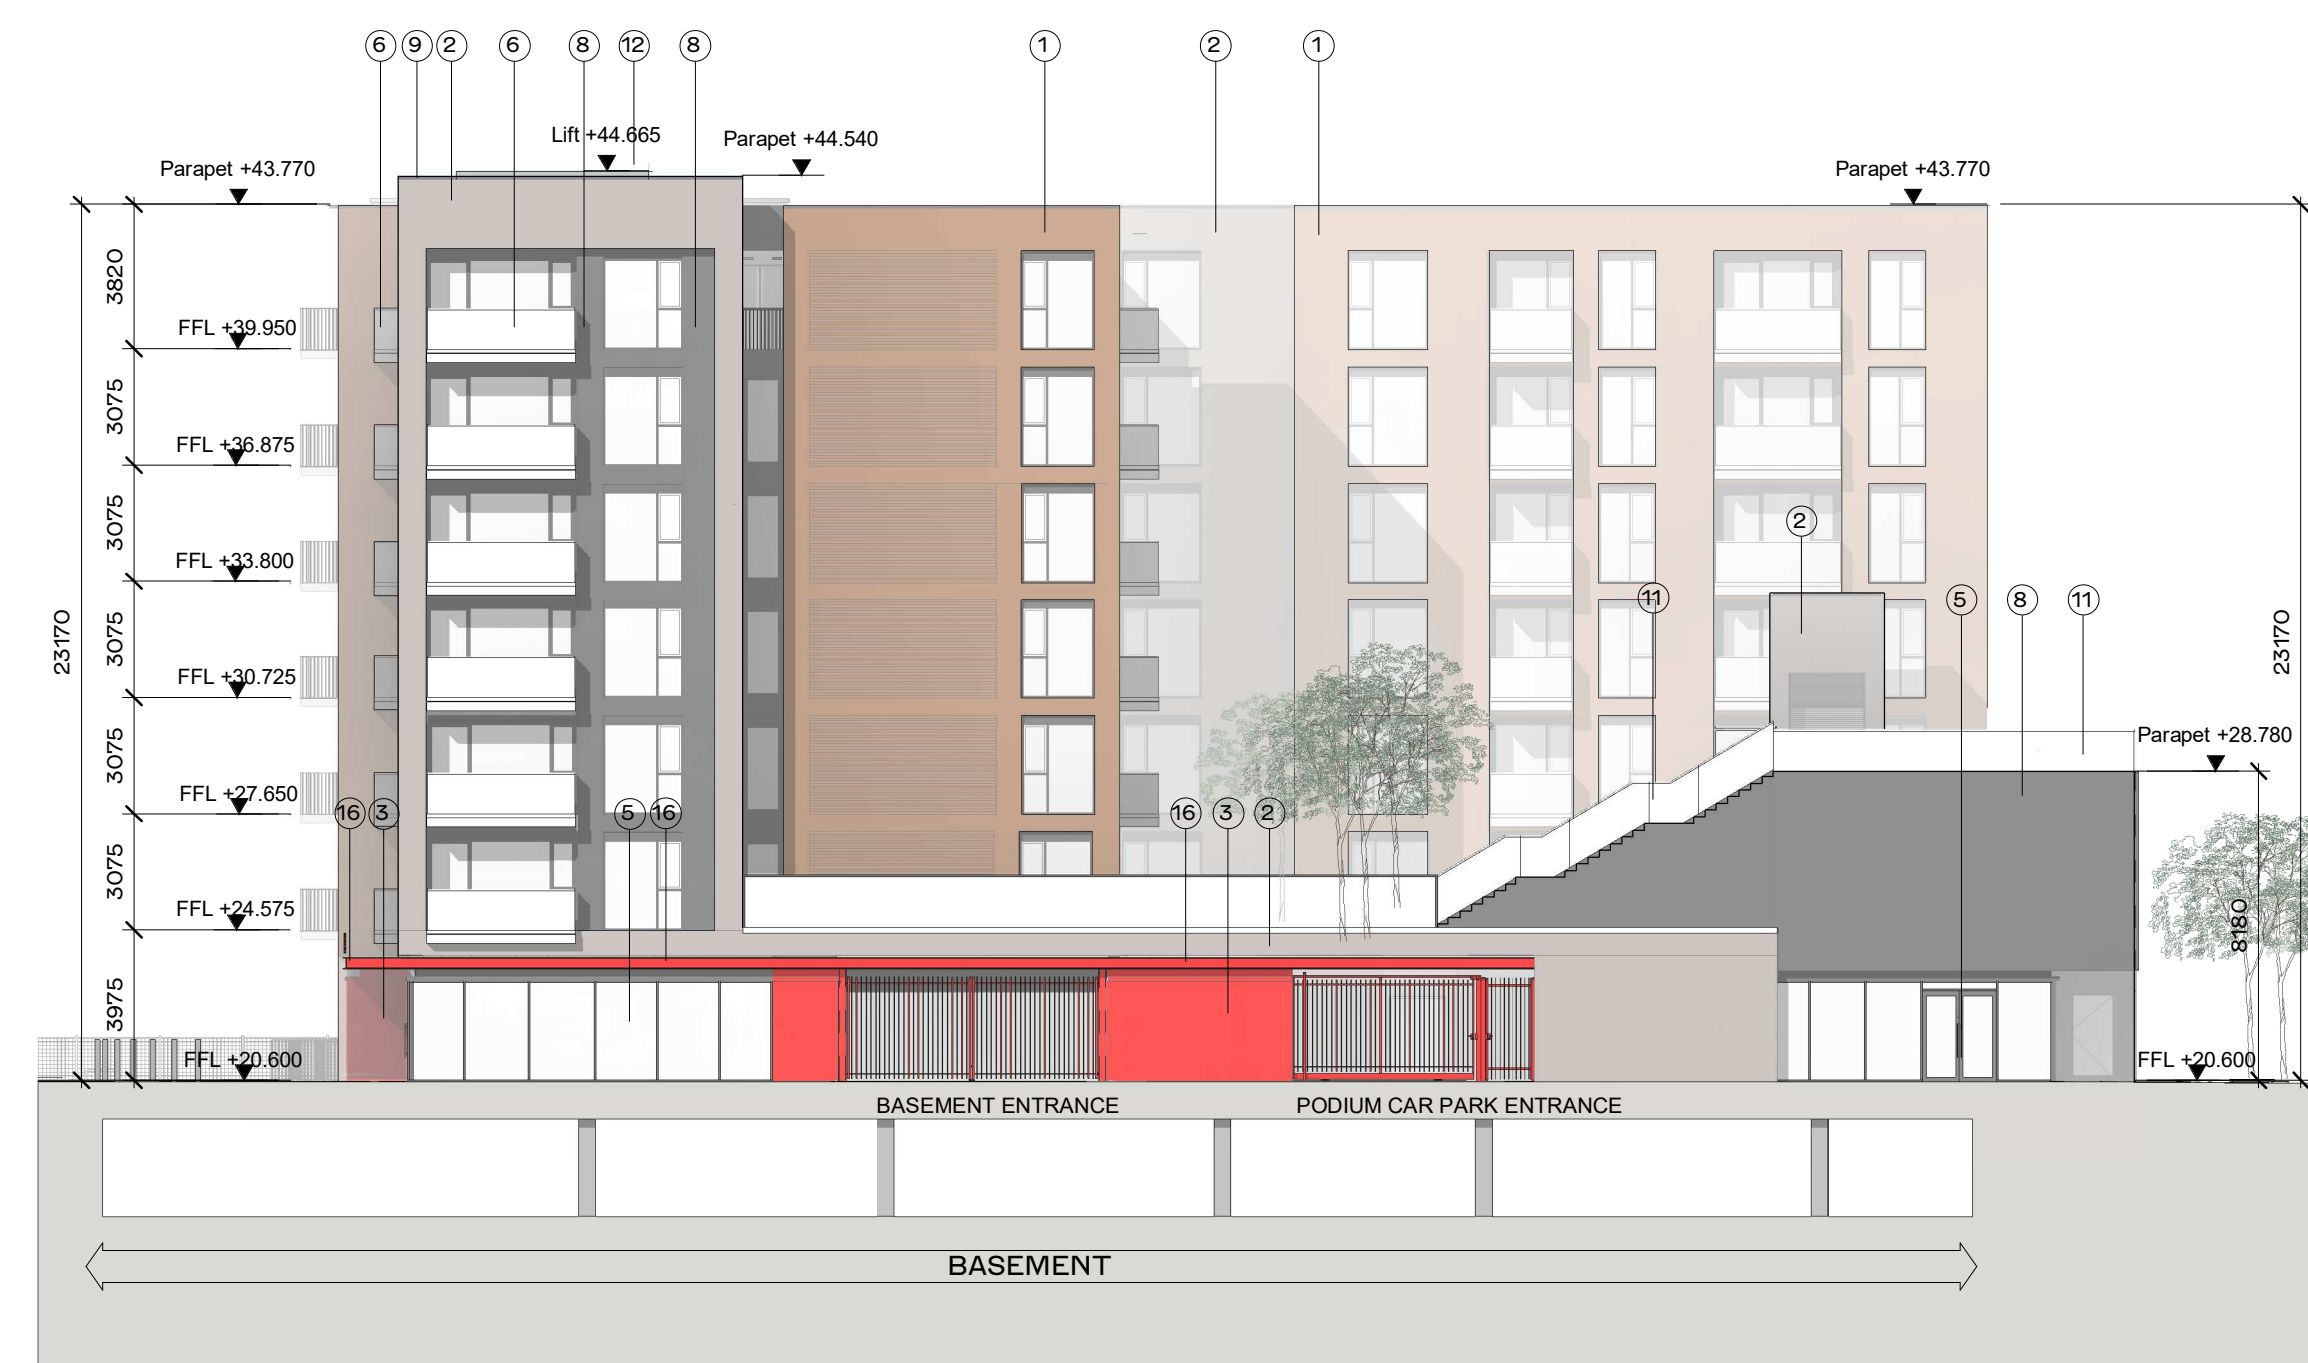

2 **Block Elevation BG2 01 North Elevation**
 1 : 200

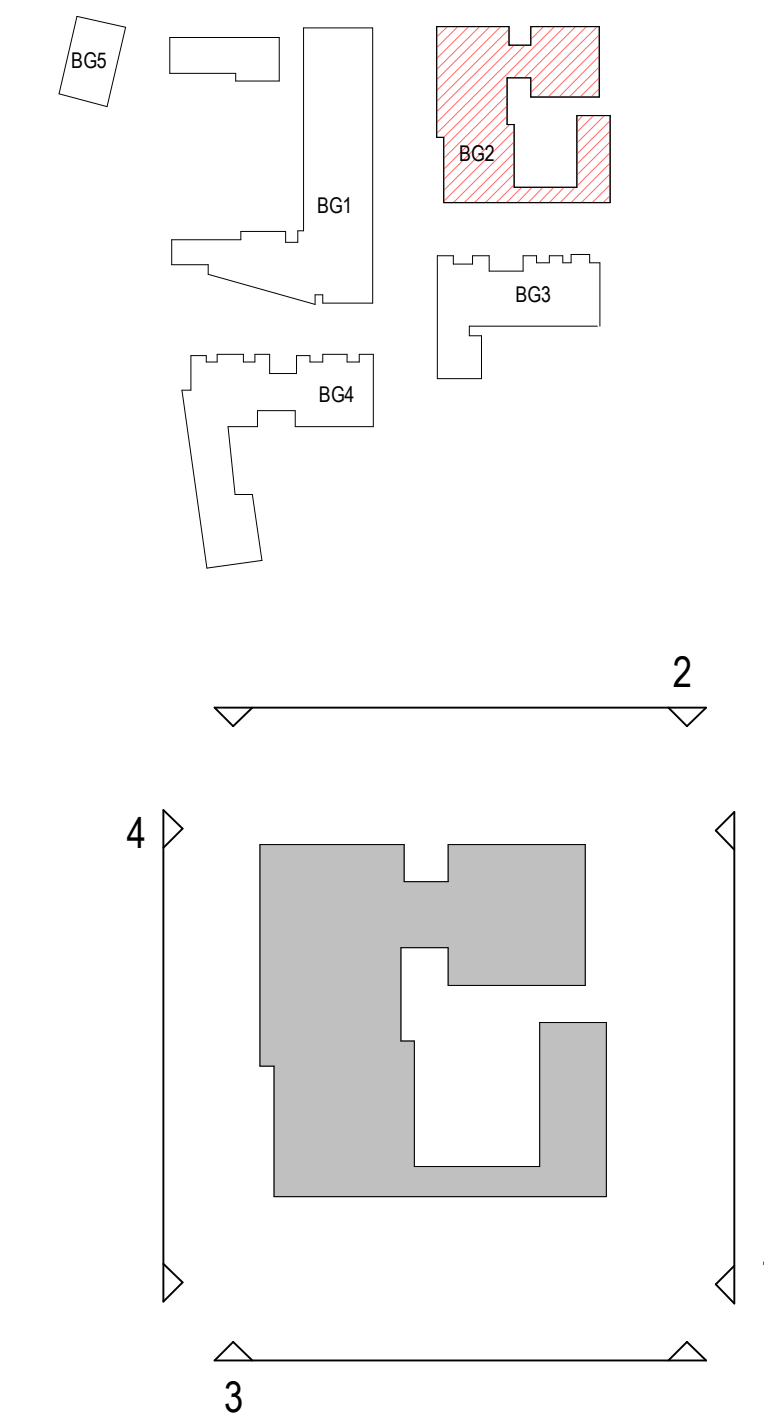

3 **Block Elevation BG2 01 South Elevation**
 1 : 200



4 **Block Elevation BG2 01 West Elevation**
 1 : 200

Material key:

1. Selected Red Coloured Brick
2. Selected Light Grey/Buf/ Coloured Brick
3. Aluminium Panel - Red Colour
4. Double Glazed Framed Doors and Windows in Selected Colour
5. Curtain Wall Glazing in Selected Colour
6. Balcony with Selected Colour Aluminium Fascia and Glass Balustrade
7. Balcony with Selected Colour Aluminium Fascia and Metal Balustrade
8. Aluminium Panel
9. Aluminium Capping in Selected Colour
10. Rainscreen Cladding in Selected Colour
11. Glazed Balustrade
12. AOV/Stair access hatch in Selected Colour
13. Silicone Based Self Coloured Render in Selected Colour
14. Obscured Glazed Privacy Screen
15. Timber Screening
16. Red canopy steel frame

REV	DATE	DESCRIPTION	CKH	EM	DRN
P01	03/06/2022	ISSUED FOR PLANNING		BF	EM

STATUS CODE DESCRIPTION
ISSUED FOR PLANNING APPROVAL

CLIENT
CWTC Multi Family ICAV acting solely in respect of its sub fund DBTR SCR1 Fund

PROJECT
Bailey Gibson SHD 2

DRAWING
Block Elevation - Block BG2 - Sheet 1 of 2

PROJECT NUMBER	DATE	STATUS CODE	DRAWING NUMBER	REVISION
950765	11/17/21	A1	PL-2012	P01

Henry J Lyons