

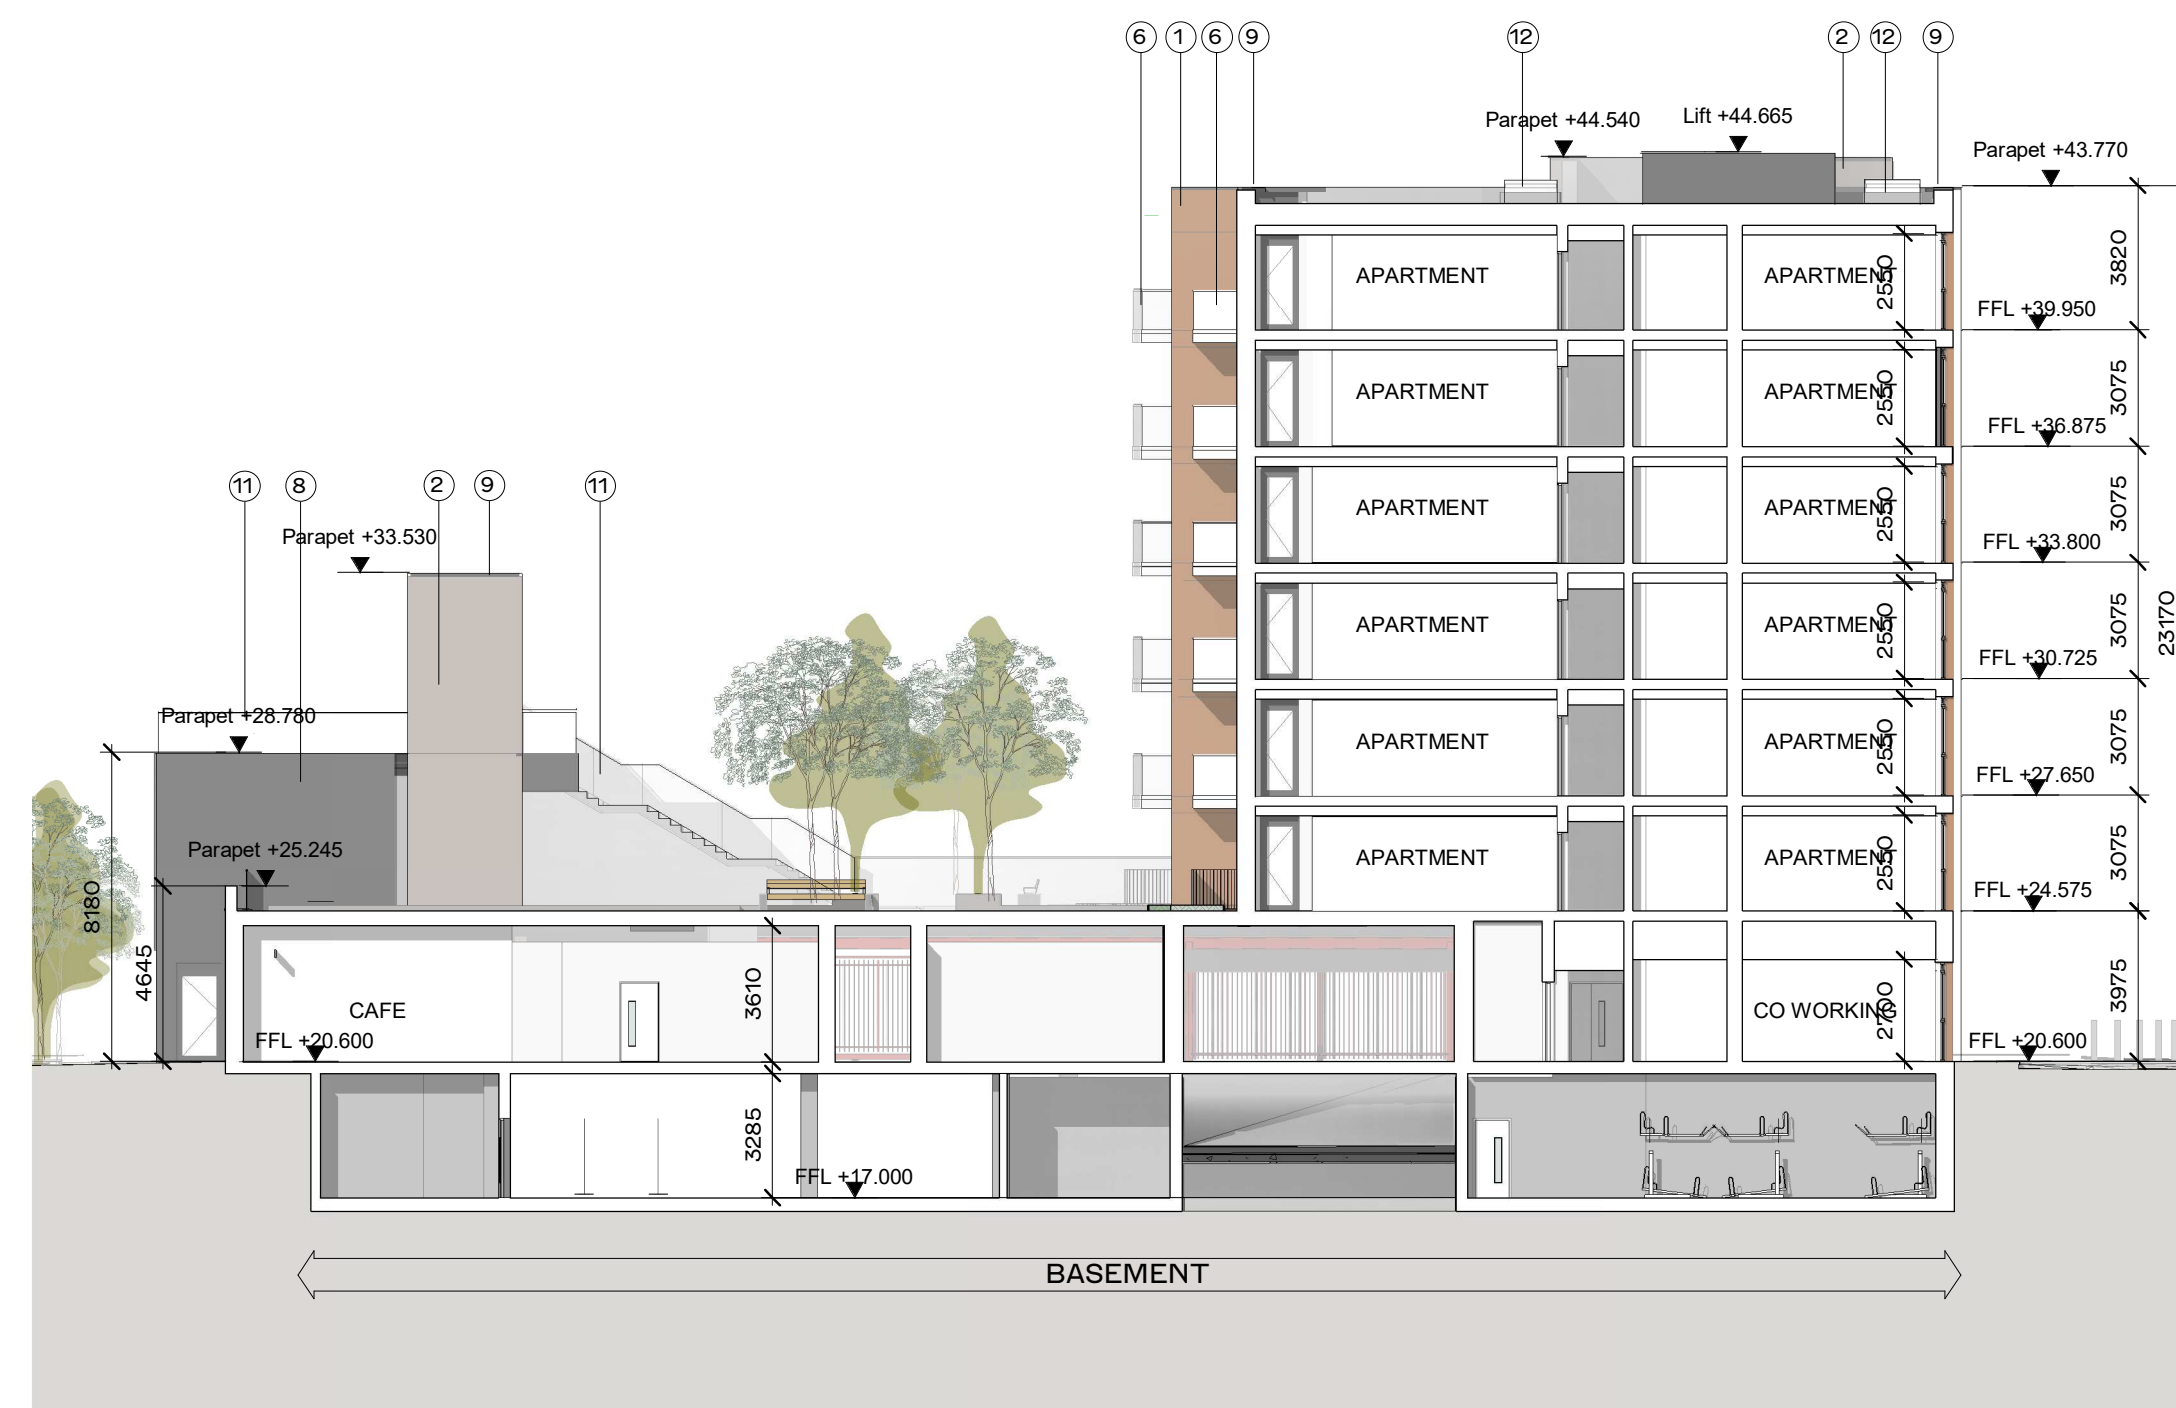



1 Block Elevation BG2 Courtyard 02 East Elevation  
1 : 200

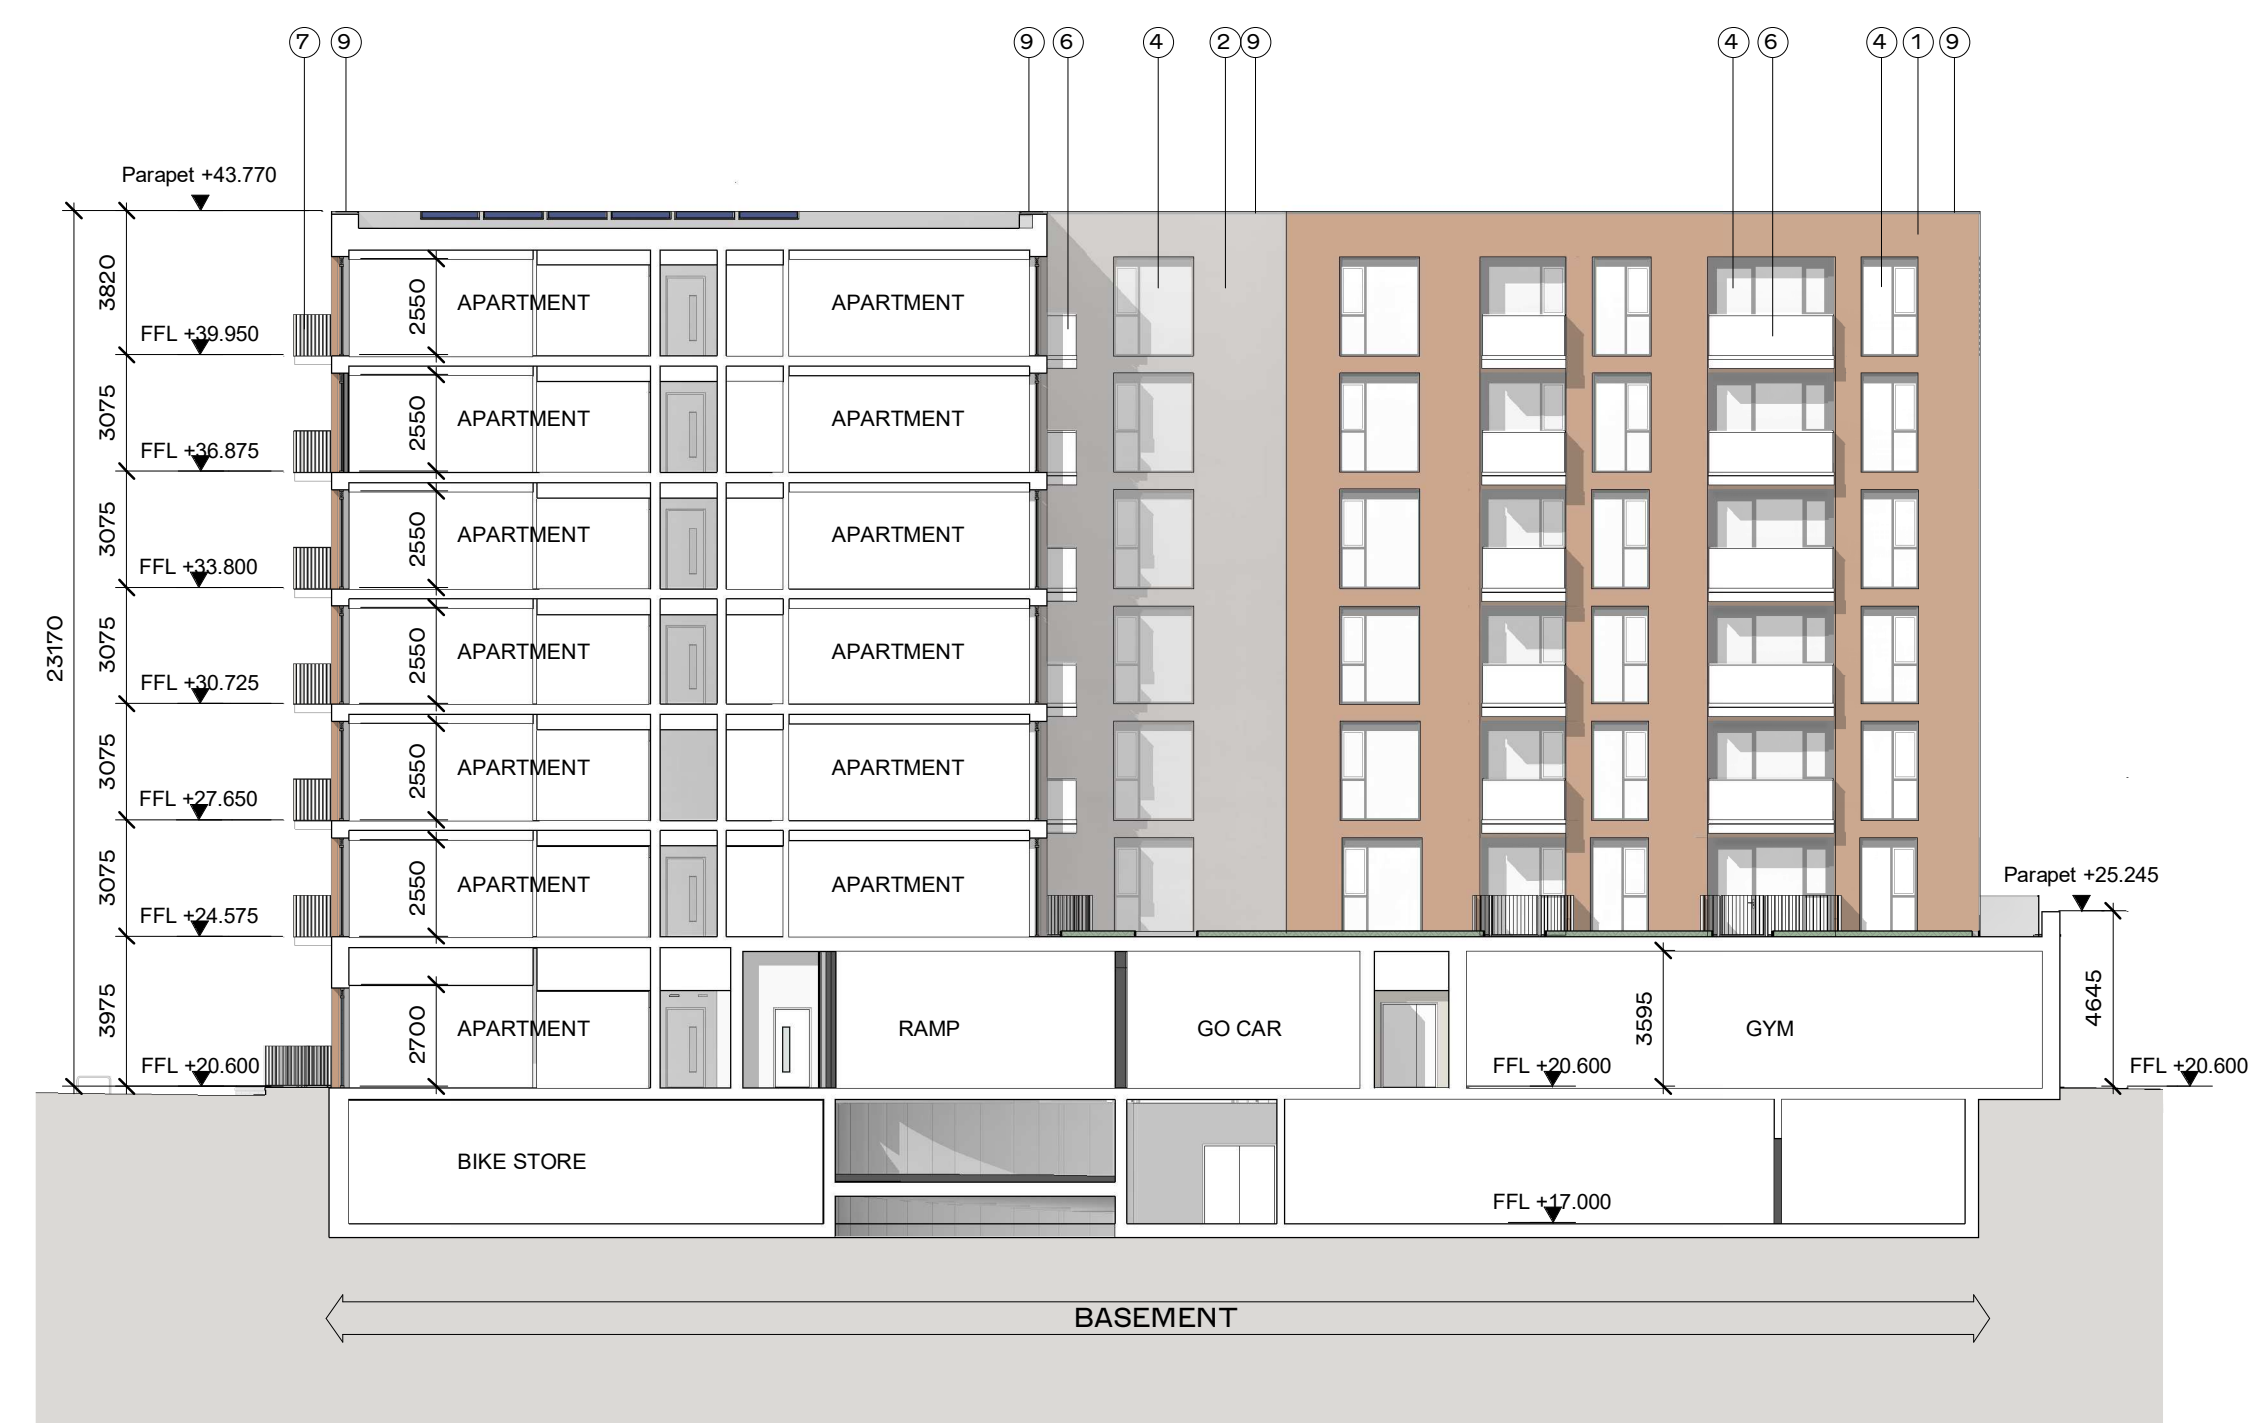

2 Block Elevation BG2 Courtyard 02 North Elevation  
1 : 200

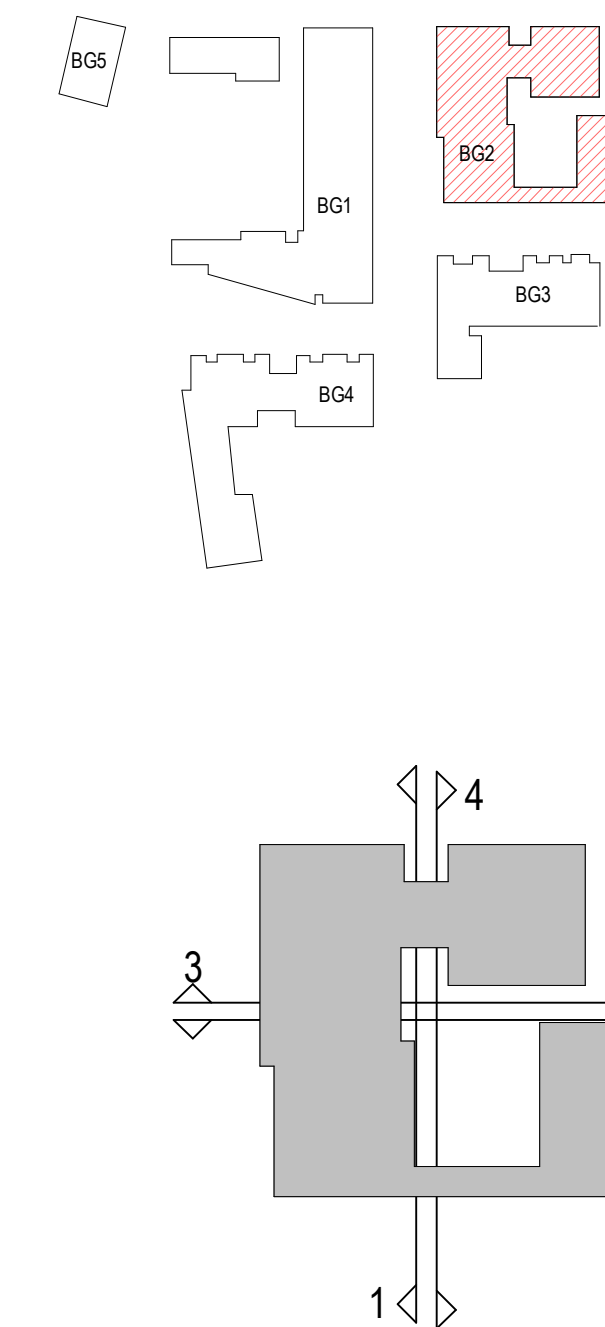

3 Block Elevation BG2 Courtyard 02 South Elevation  
1 : 200

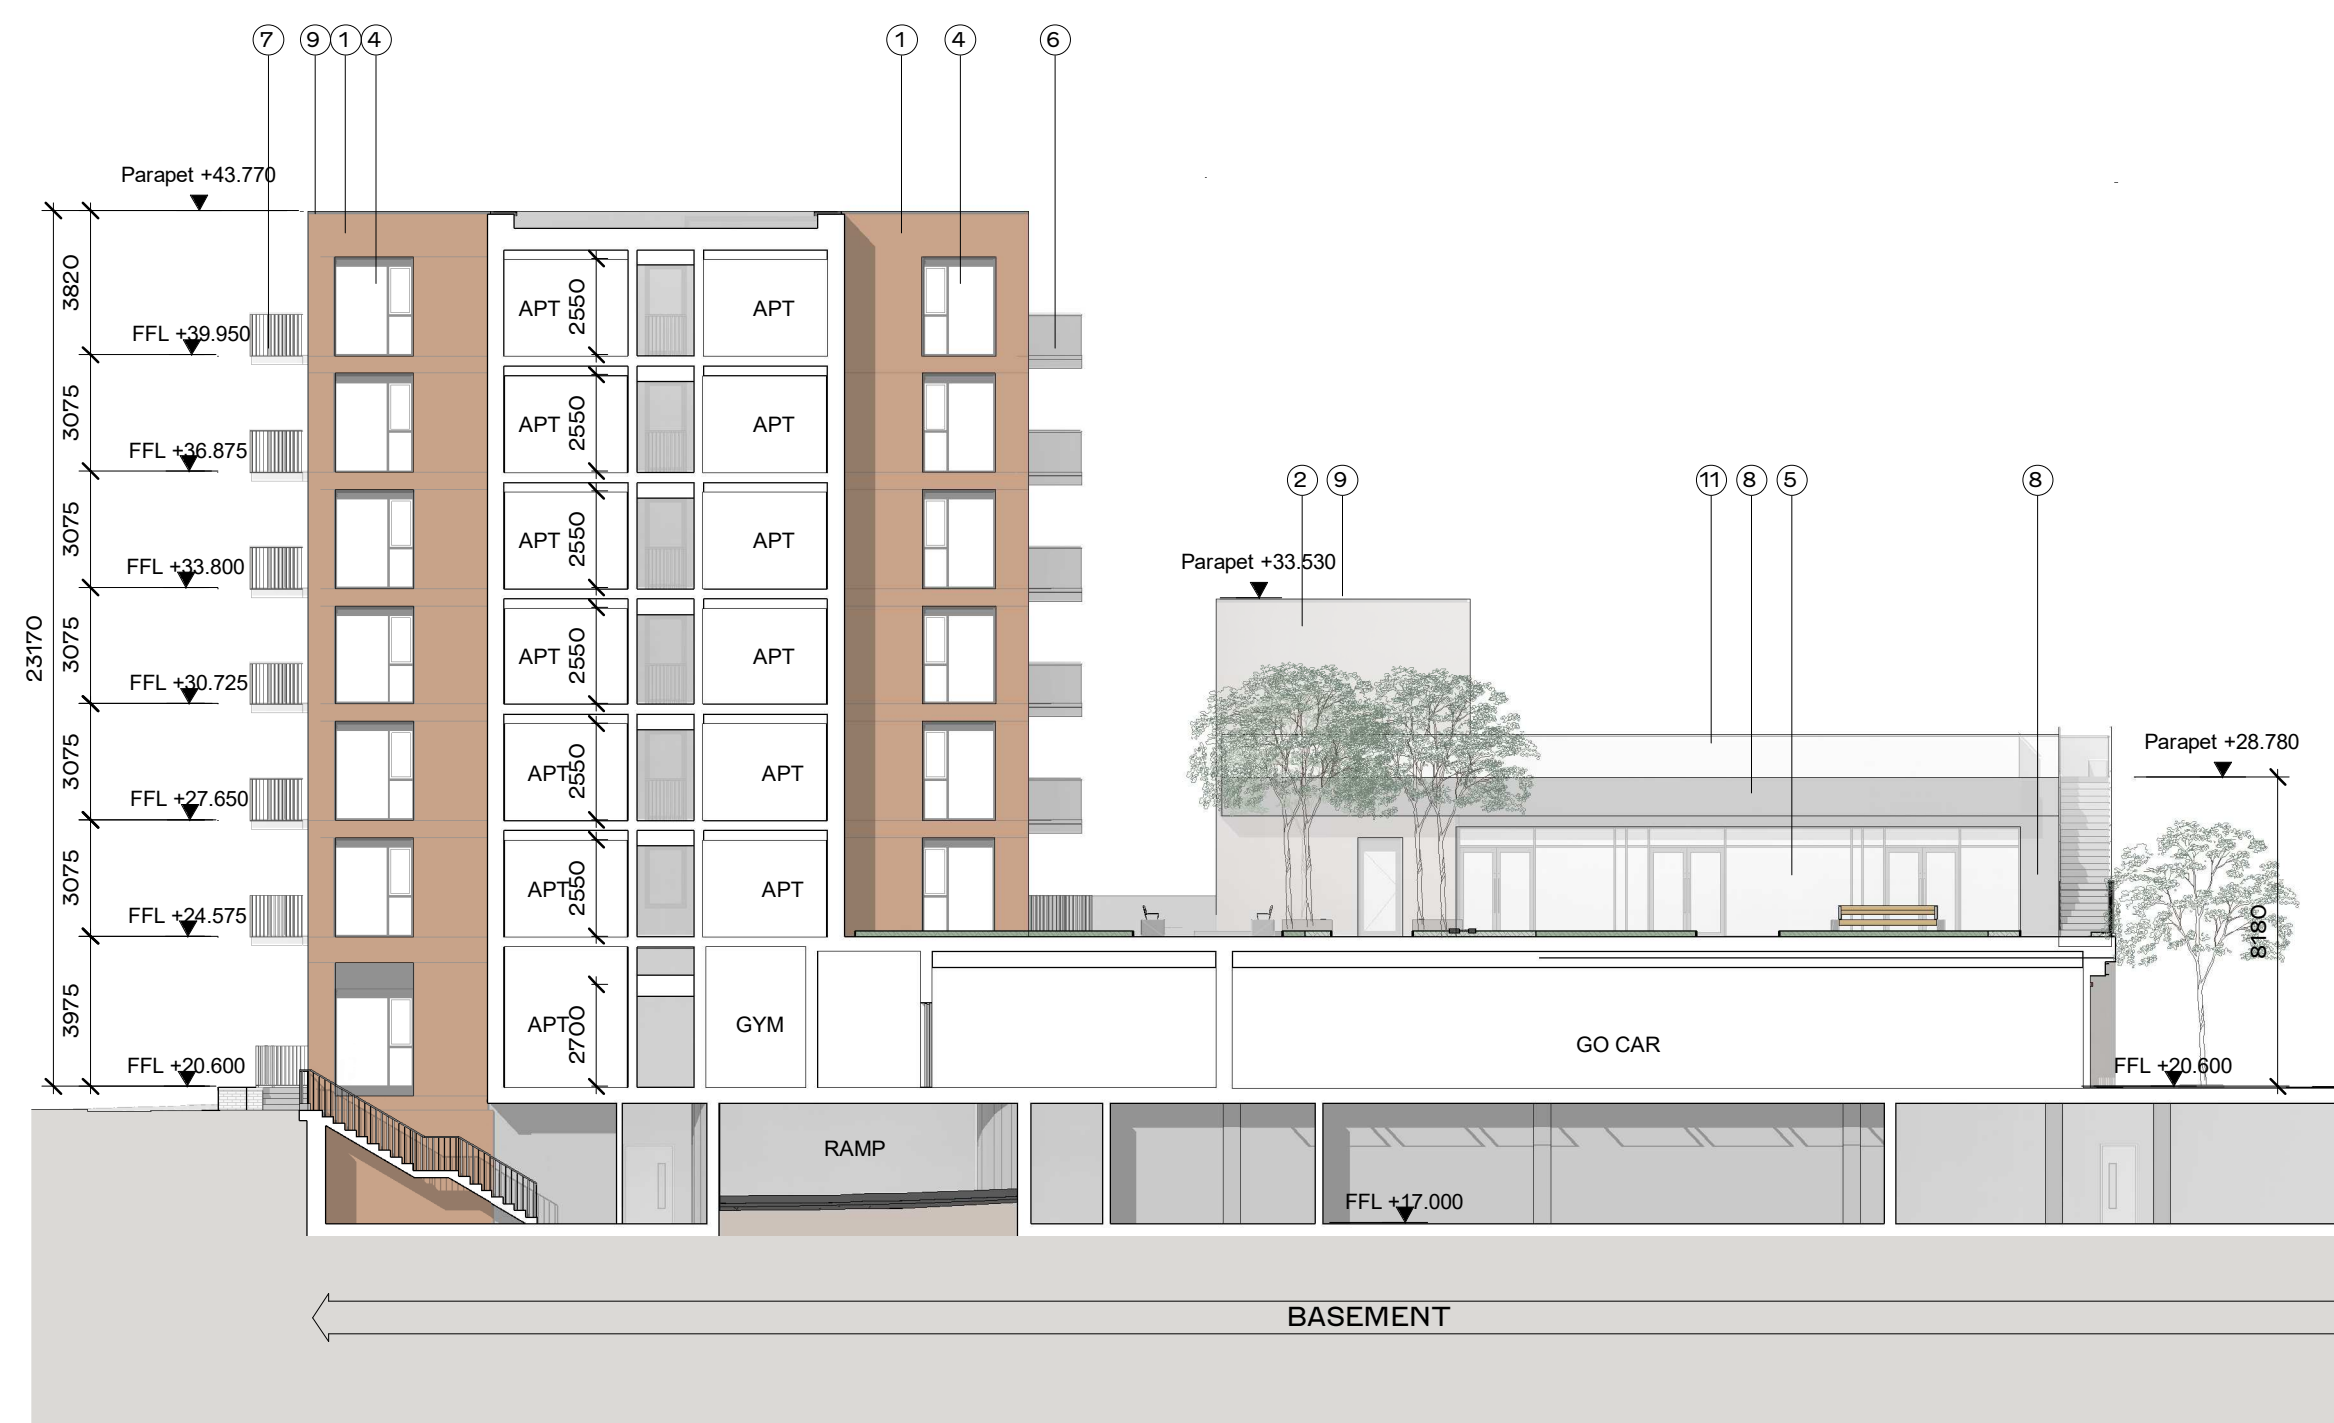

4 Block Elevation BG2 Courtyard 02 West Elevation  
1 : 200

Material key:

1. Selected Red Coloured Brick
2. Selected Light Grey/Buf/ Coloured Brick
3. Aluminium Panel - Red Colour
4. Double Glazed Framed Doors and Windows in Selected Colour
5. Curtain Wall Glazing in Selected Colour
6. Balcony with Selected Colour Aluminium Fascia and Glass Balustrade
7. Balcony with Selected Colour Aluminium Fascia and Metal Balustrade
8. Aluminium Panel
9. Aluminium Capping in Selected Colour
10. Rainscreen Cladding in Selected Colour
11. Glazed Balustrade
12. AOV/Stair access hatch in Selected Colour
13. Silicone Based Self Coloured Render in Selected Colour
14. Obscured Glazed Privacy Screen
15. Timber Screening
16. Red canopy steel frame


REV	DATE	DESCRIPTION	CKH	EM DRN
P01	03/06/2022	ISSUED FOR PLANNING	BF	EM

STATUS CODE DESCRIPTION  
**ISSUED FOR PLANNING APPROVAL**

CLIENT  
**CWTC Multi Family ICAV acting solely in respect of its sub fund DBTR SCR1 Fund**

PROJECT  
**Bailey Gibson SHD 2**

DRAWING  
**Block Elevation - Block BG2 - Sheet 2 of 2**

PROJECT NUMBER 950765	DATE 11/17/21
SCALE@ A1: 1 : 200	DRAWN/CHECKED: EM/ BF

STATUS CODE: A1	DRAWING NUMBER PL-2013	REVISION P01
--------------------	---------------------------	-----------------

**Henry J Lyons**