



1 Block Elevation BG3 01 East Elevation  
 1 : 200

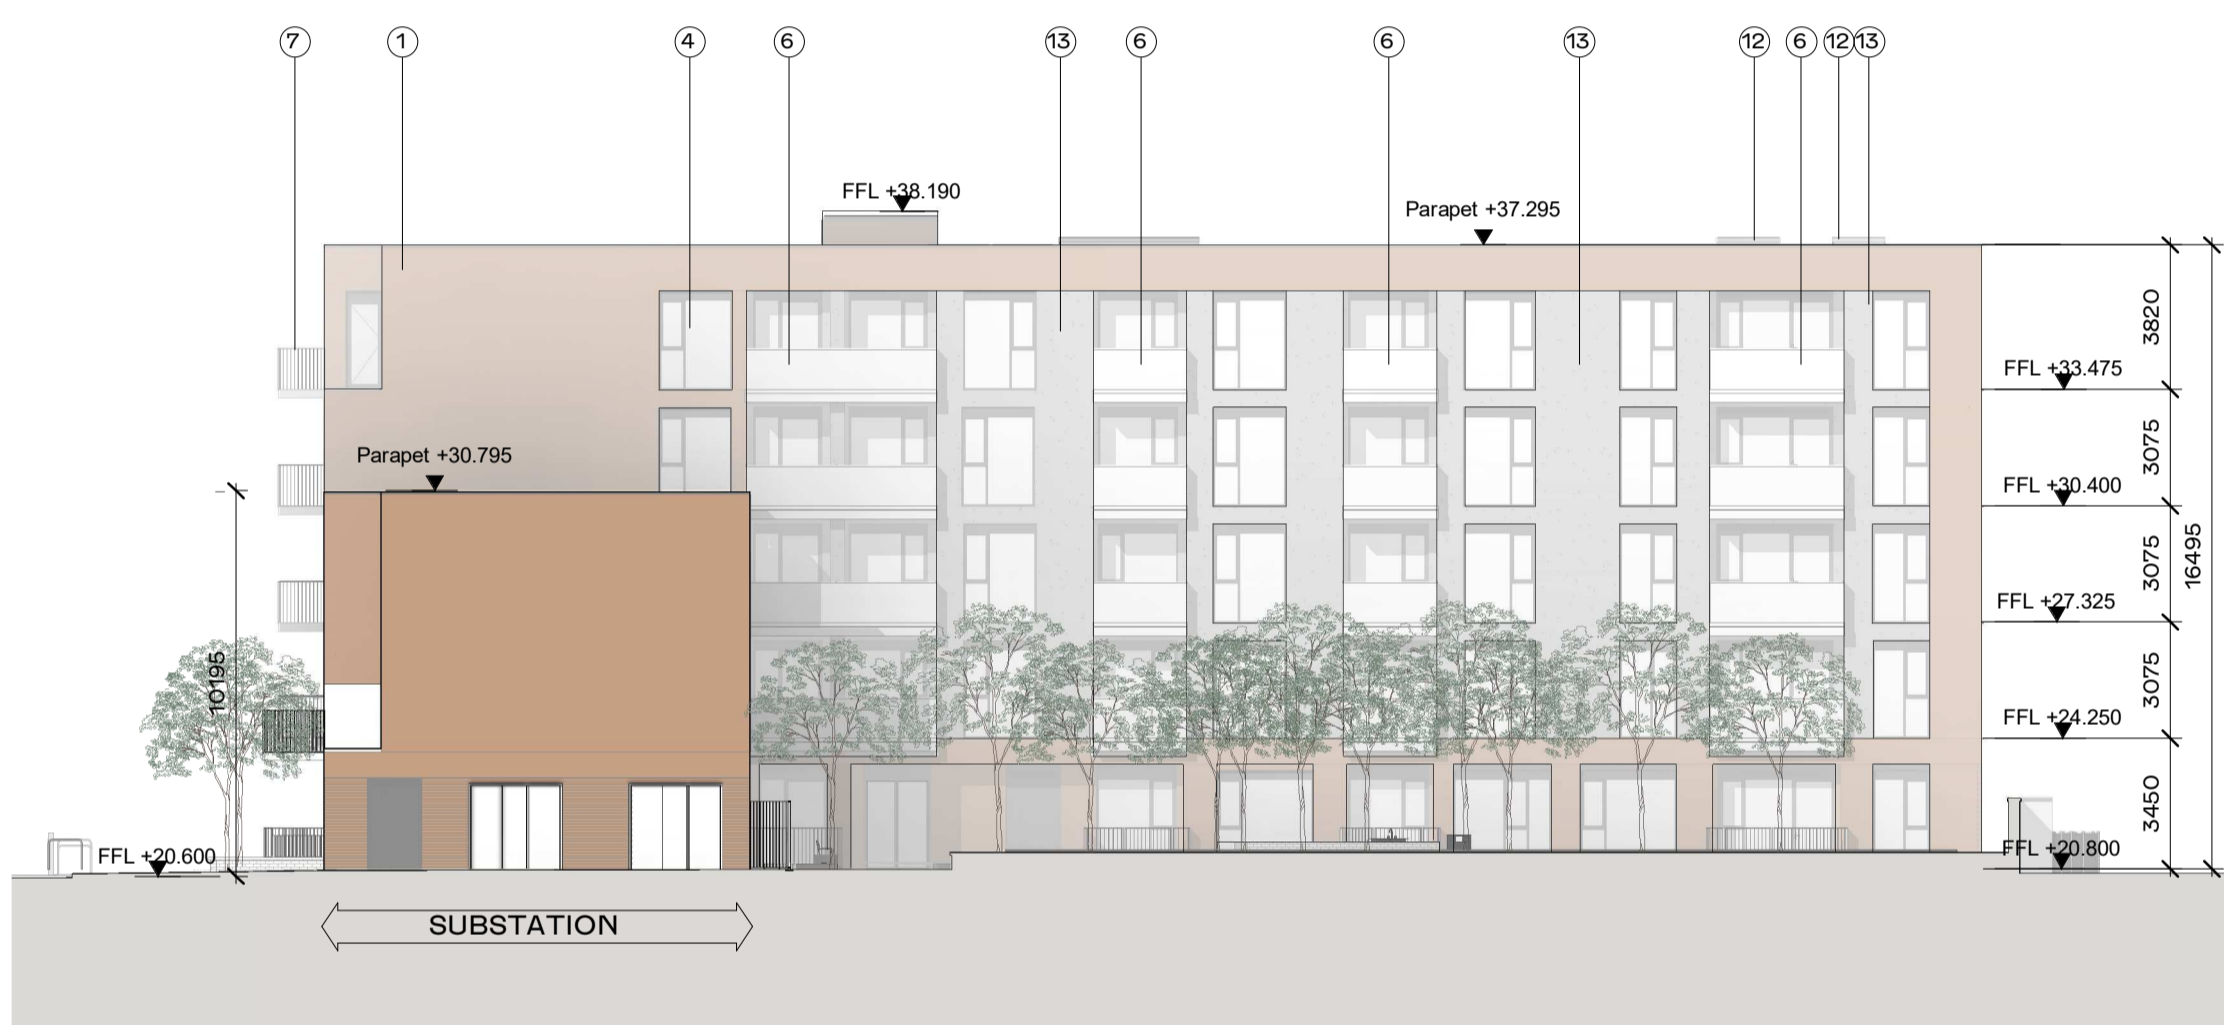

2 Block Elevation BG3 01 North Elevation  
 1 : 200

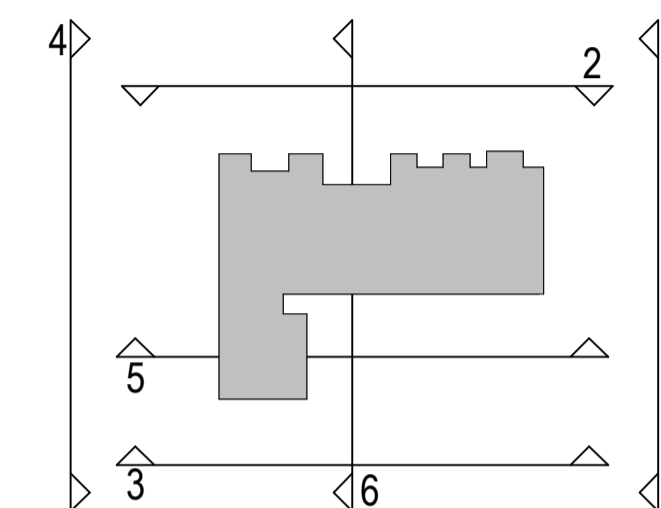

3 Block Elevation BG3 01 South Elevation  
 1 : 200




4 Block Elevation BG3 01 West Elevation  
 1 : 200

- Material key:
1. Selected Red Coloured Brick
  2. Selected Light Grey/Buf Coloured Brick
  3. Aluminium Panel - Red Colour
  4. Double Glazed Framed Doors and Windows in Selected Colour
  5. Curtain Wall Glazing in Selected Colour
  6. Balcony with Selected Colour Aluminium Fascia and Glass Balustrade
  7. Balcony with Selected Colour Aluminium Fascia and Metal Balustrade
  8. Aluminium Panel
  9. Aluminium Capping in Selected Colour
  10. Rainscreen Cladding in Selected Colour
  11. Glazed Balustrade
  12. AOV/Stair access hatch in Selected Colour
  13. Silicone Based Self Coloured Render in Selected Colour
  14. Obscured Glazed Privacy Screen
  15. Timber Screening
  16. Red canopy steel frame



5 Block Elevation BG3 Cyd 02 South Elevation  
 1 : 200

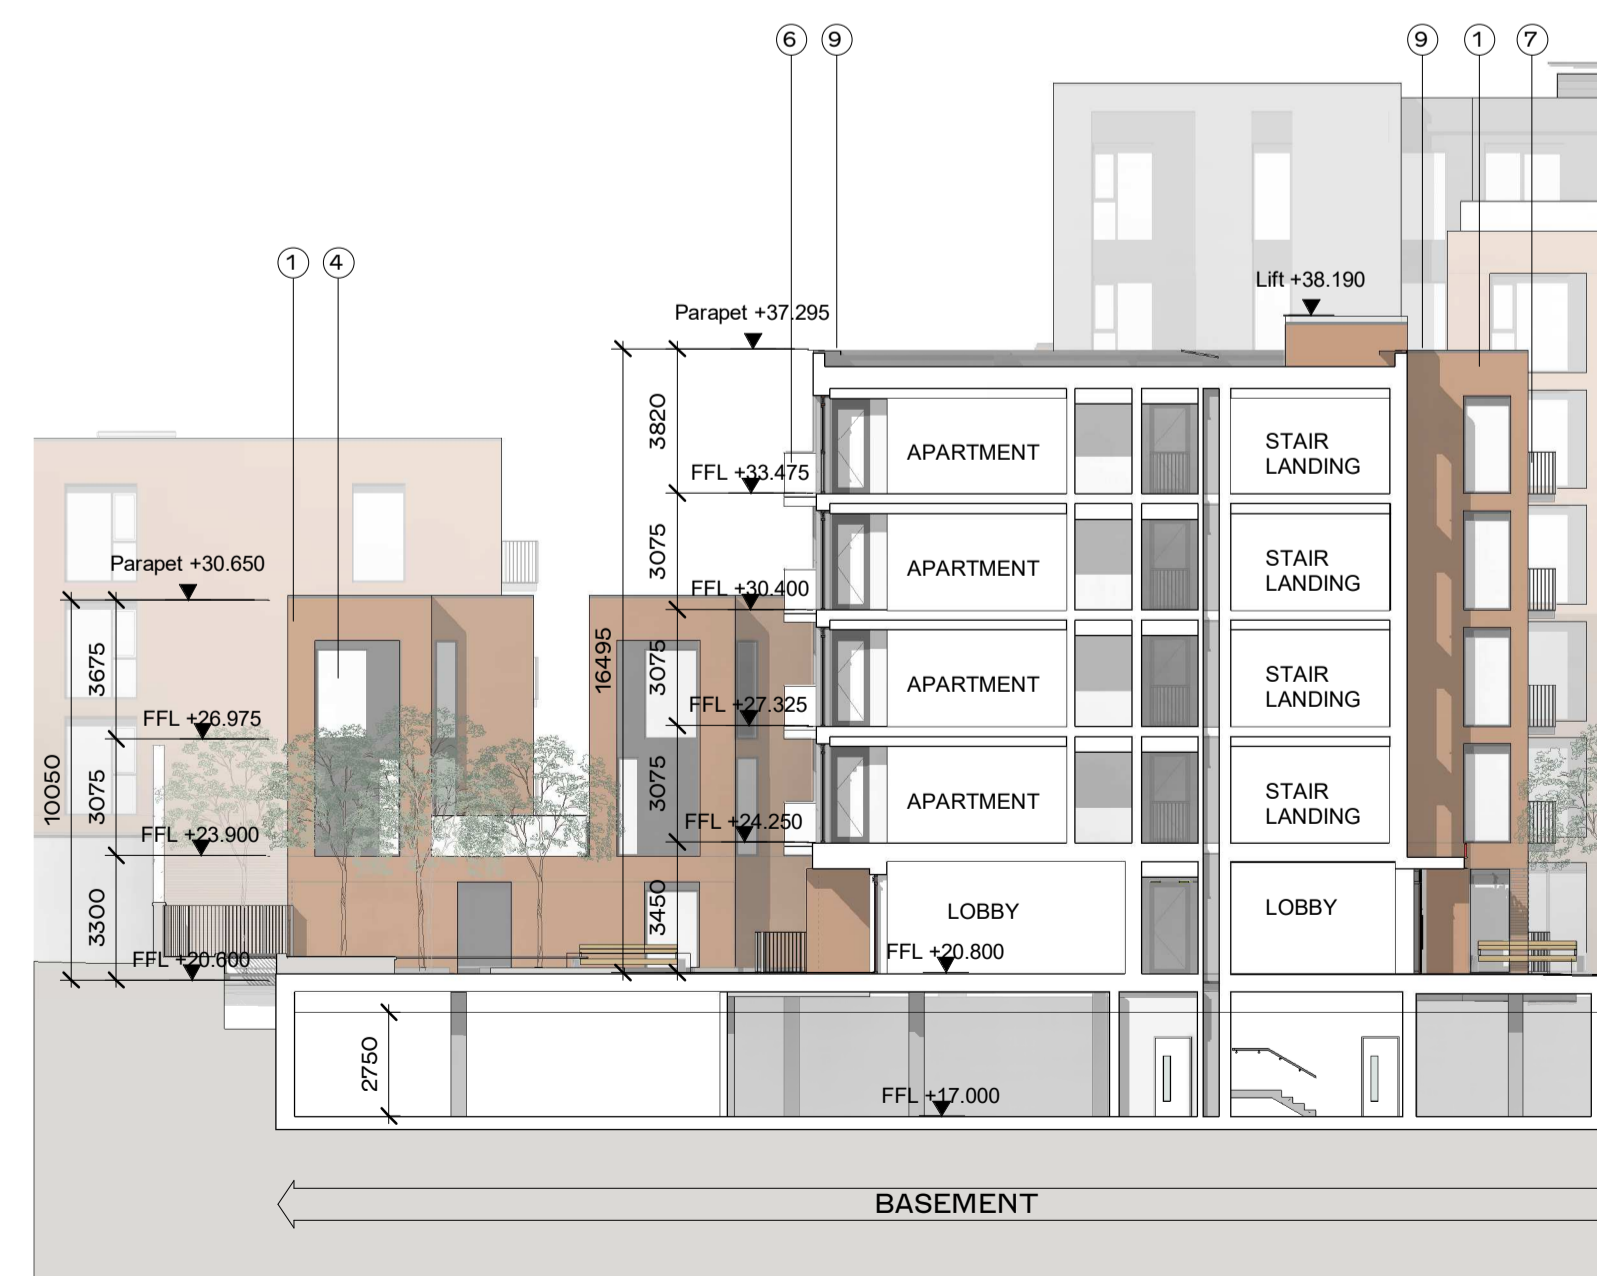

6 Block Elevation BG3 Cyd 02 East Elevation  
 1 : 200

REV	DATE	DESCRIPTION	CKH	DRN
P01	03/06/2022	ISSUED FOR PLANNING	BF	EM

STATUS CODE DESCRIPTION  
**ISSUED FOR PLANNING APPROVAL**

CLIENT  
**CWTC Multi Family ICAV acting solely in respect of its sub fund DBTR SCR1 Fund**

PROJECT  
**Bailey Gibson SHD 2**

DRAWING  
**Block Elevation - Block BG3 - Sheet 1 of 1**

PROJECT NUMBER  
 950765

DATE  
 11/17/21

SCALE@ A1:  
 1 : 200

DRAWN/CHECKED:  
 EM/ BF

STATUS CODE: DRAWING NUMBER REVISION  
 A1 PL-2014 P01

**Henry J Lyons**

Architecture + Interiors  
 henryjlyons.com +353 1 888 3333 info@henryjlyons.com 51-54 Pearse Street Dublin D02 KA66