



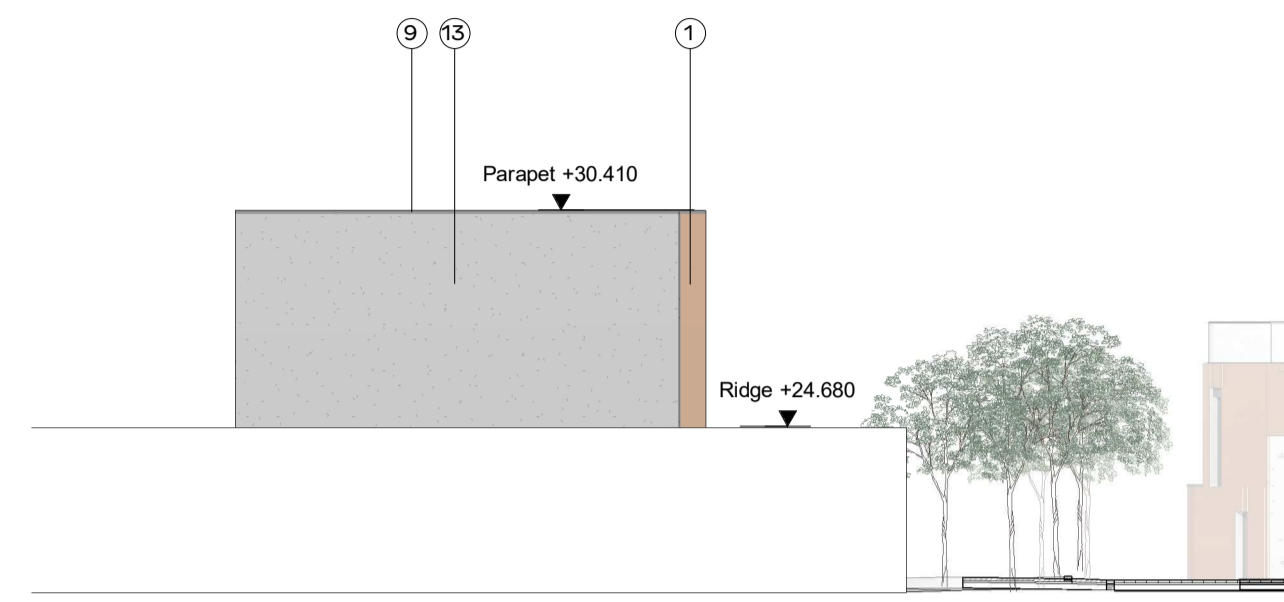


1 **Block Elevation BG5 West Elevation**
 1 : 200



2 **Block Elevation BG5 South Elevation**
 1 : 200

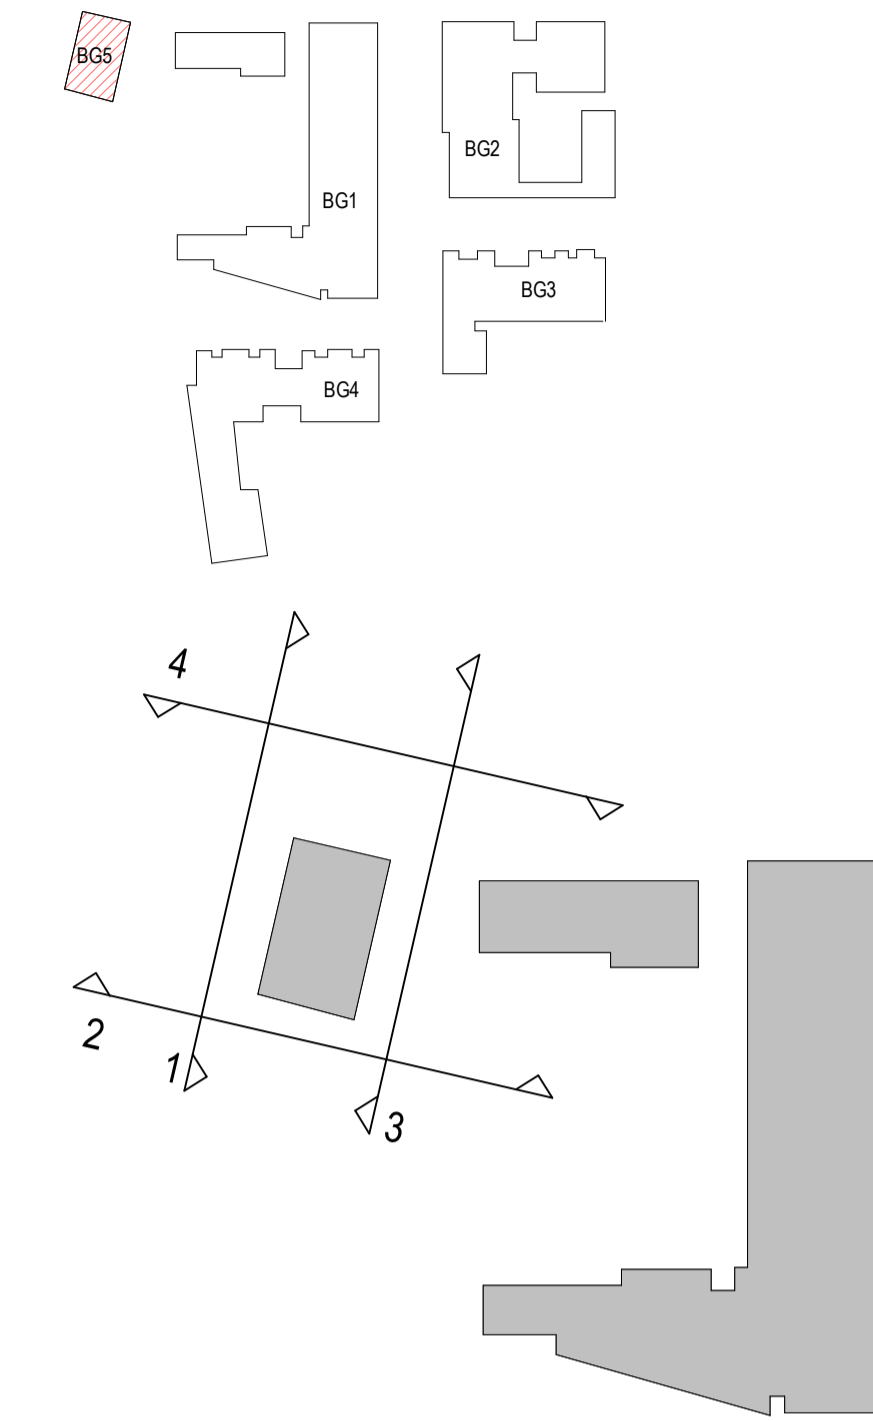

3 **Block Elevation BG5 East Elevation**
 1 : 200

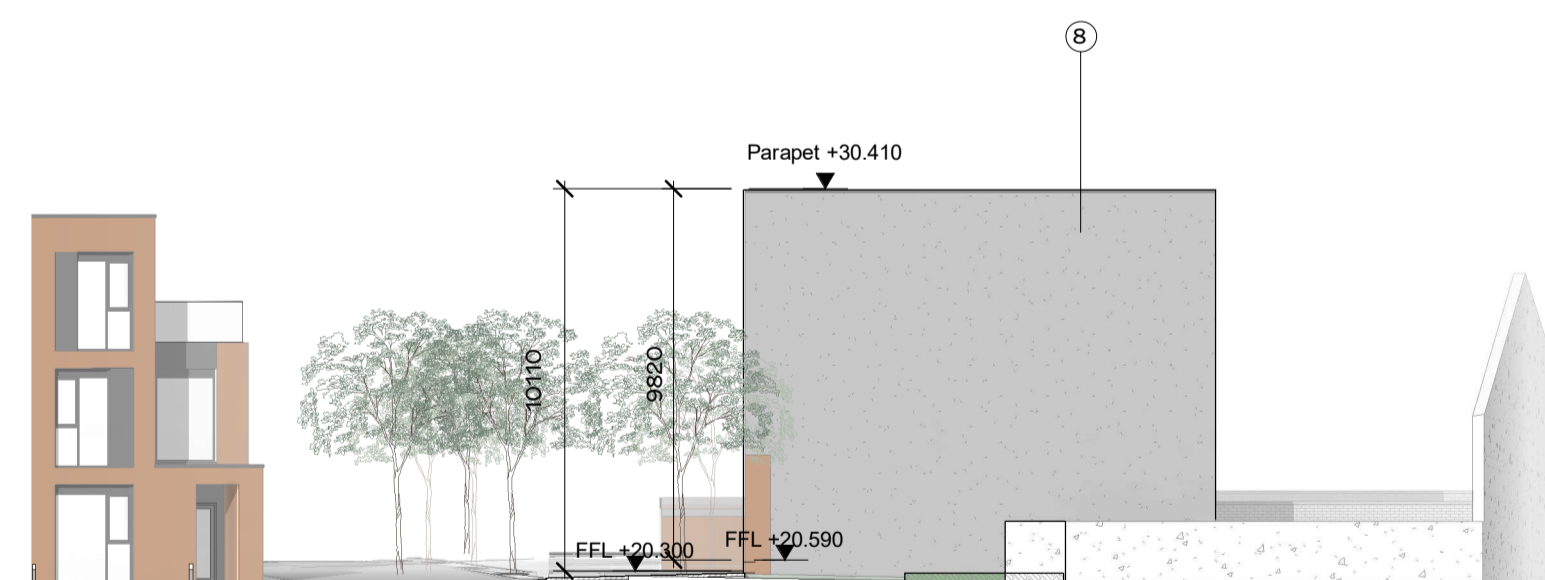

4 **Block Elevation BG5 North Elevation**
 1 : 200

Material key:

1. Selected Red Coloured Brick
2. Selected Light Grey/Buf Coloured Brick
3. Aluminium Panel - Red Colour
4. Double Glazed Framed Doors and Windows in Selected Colour
5. Curtain Wall Glazing in Selected Colour
6. Balcony with Selected Colour Aluminium Fascia and Glass Balustrade
7. Balcony with Selected Colour Aluminium Fascia and Metal Balustrade
8. Aluminium Panel
9. Aluminium Capping in Selected Colour
10. Rainscreen Cladding in Selected Colour
11. Glazed Balustrade
12. AOV/Stair access hatch in Selected Colour
13. Silicone Based Self Coloured Render in Selected Colour
14. Obscured Glazed Privacy Screen
15. Timber Screening
16. Red canopy steel frame

REV	DATE	DESCRIPTION	CHK	DRN
P01	03/06/2022	ISSUED FOR PLANNING	BF	EM

STATUS CODE DESCRIPTION
ISSUED FOR PLANNING APPROVAL

CLIENT
CWTC Multi Family ICAV acting solely in respect of its sub fund DBTR SCR1 Fund

PROJECT
Bailey Gibson SHD 2

DRAWING
Block Elevation - Block BG5 - Sheet 1 of 1

PROJECT NUMBER 950765	DATE 11/22/21
SCALE@ A1: 1 : 200	DRAWN/CHECKED: EM/ BF

STATUS CODE:	DRAWING NUMBER	REVISION
A1	PL-2016	P01

Henry J Lyons