


LEGEND
 PLANNING APPLICATION BOUNDARY



3 **Contiguous Elevation 06 BG4-BG3**
 1 : 100



1 **1 200 Roof Plan - Boundary Condition_02**
 1 : 200

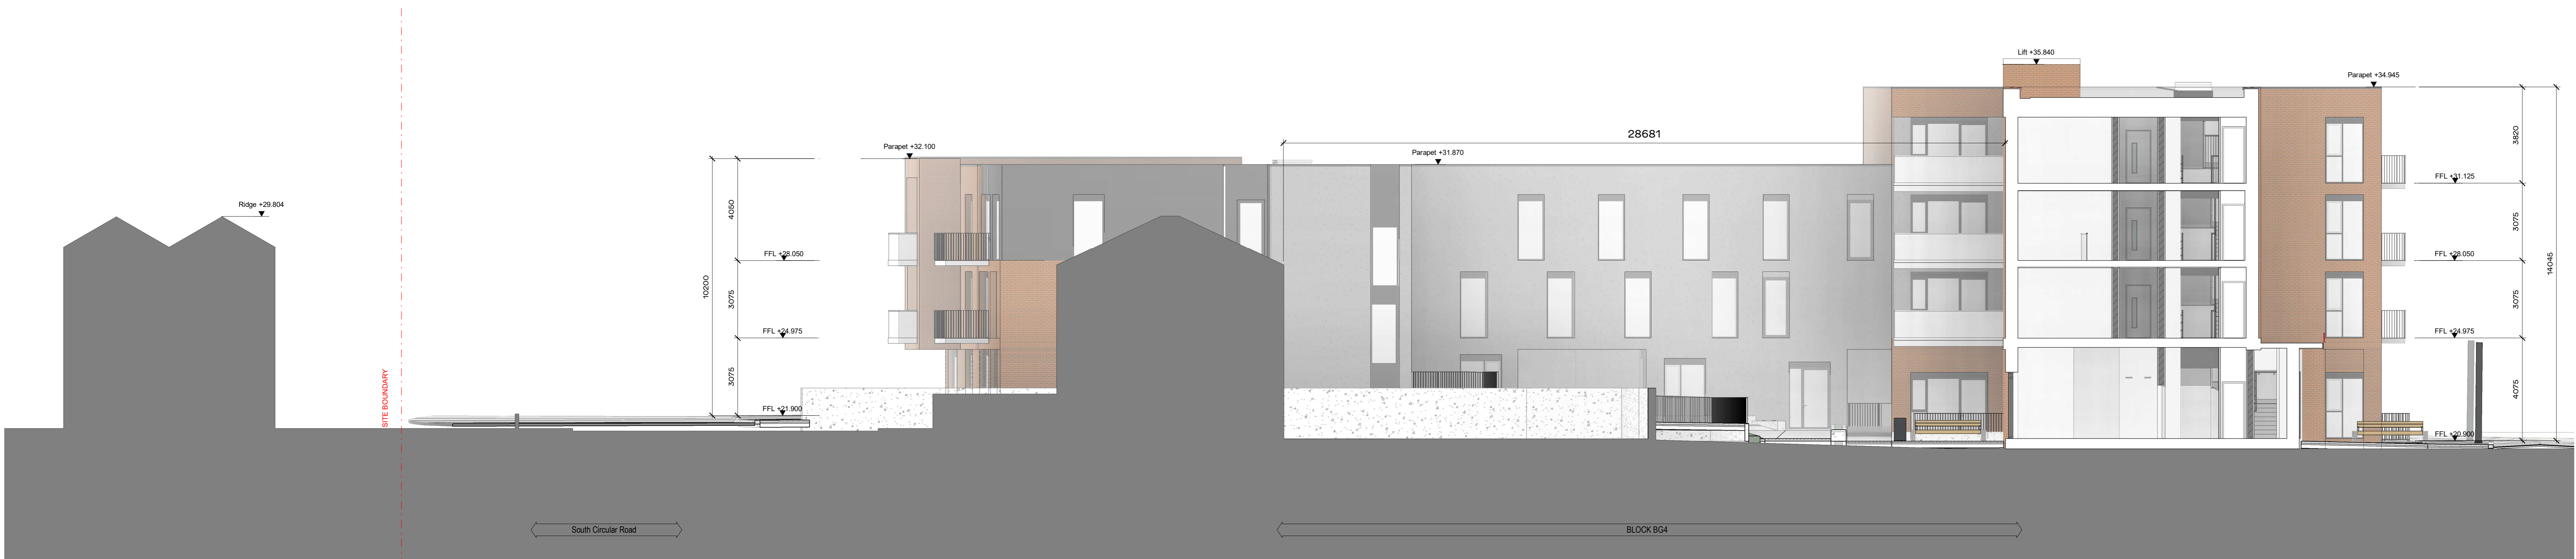

2 **1 100 Section - Boundary Condition 02_A**
 1 : 100

REV	DATE	DESCRIPTION	BY	CHK	APP
P01	03/06/2022	ISSUED FOR PLANNING	BF	EM	

STATUS CODE DESCRIPTION
ISSUED FOR PLANNING APPROVAL

CLIENT
 CWTC Multi Family ICAV acting solely in respect of its sub fund DBTR SCR1 Fund

PROJECT
 Bailey Gibson SHD 2

DRAWING
 Sections - Boundary Conditions 02

PROJECT NUMBER	DATE
550763	09/11/22

SCALE @ A2:	DRAWING CHECKED:
As indicated	EM/ BF

STATUS CODE	DRAWING NUMBER	REVISION
A1	PL-3011	P01