




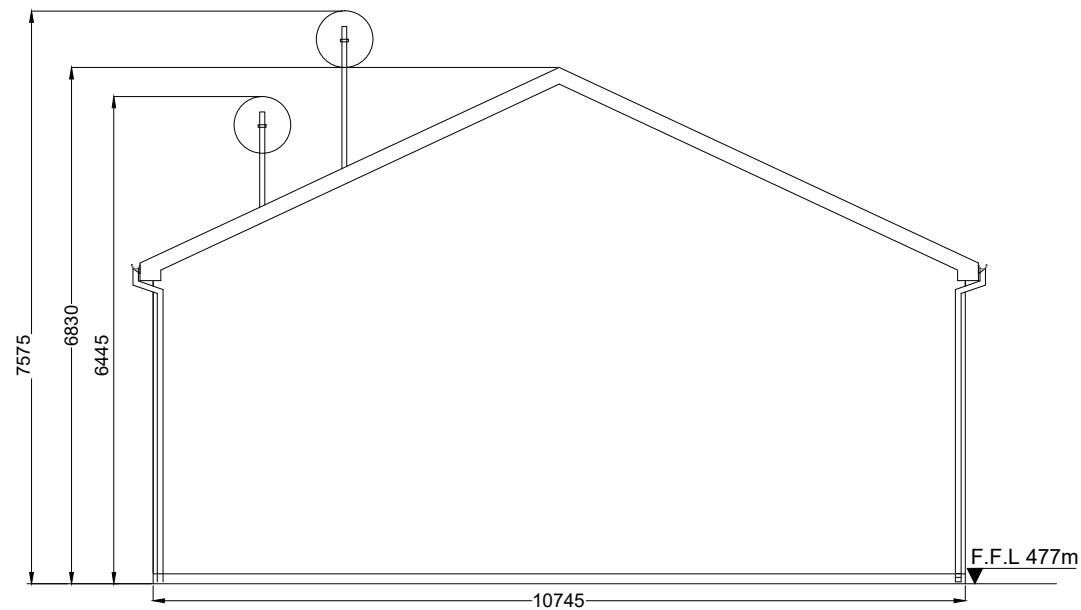


North Elevation

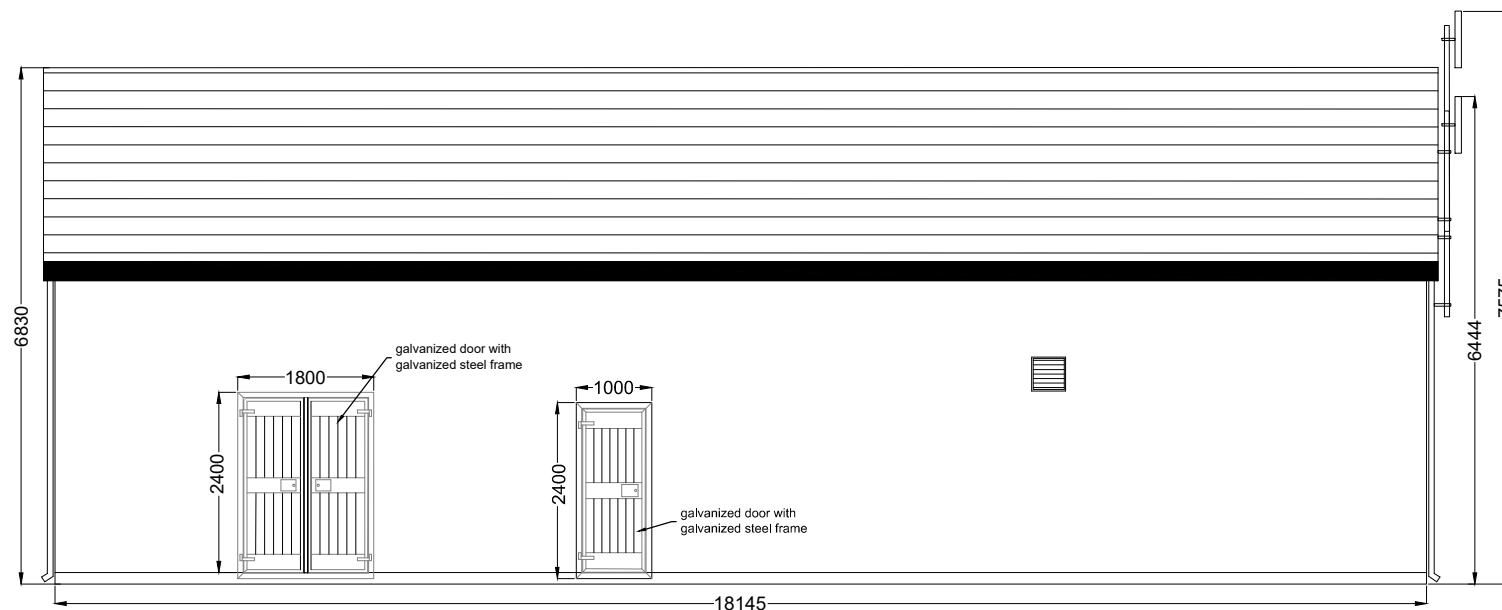


West Elevation

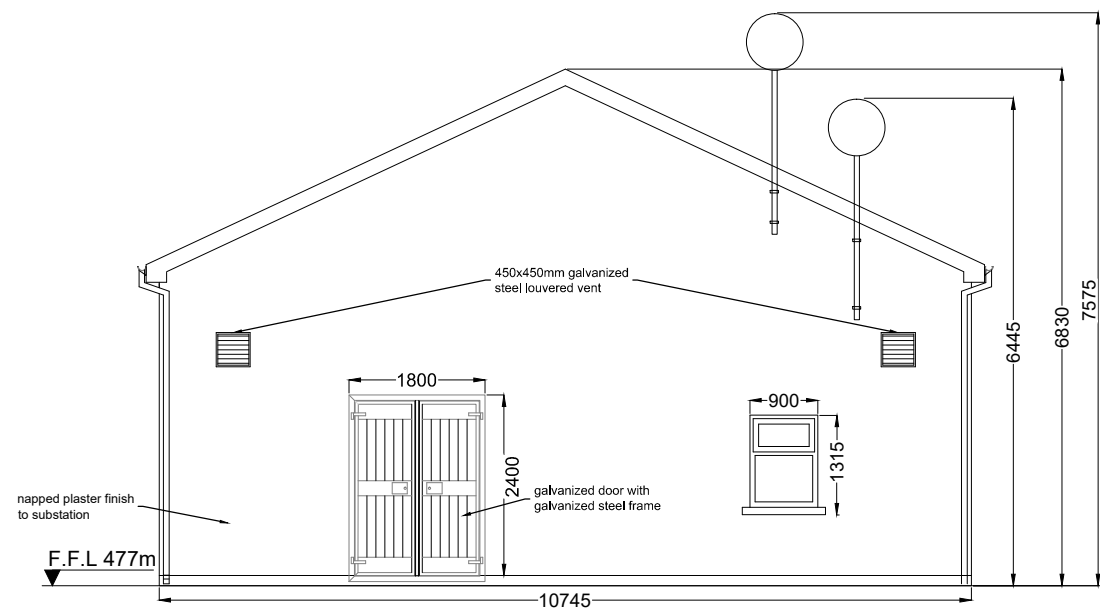

South Elevation

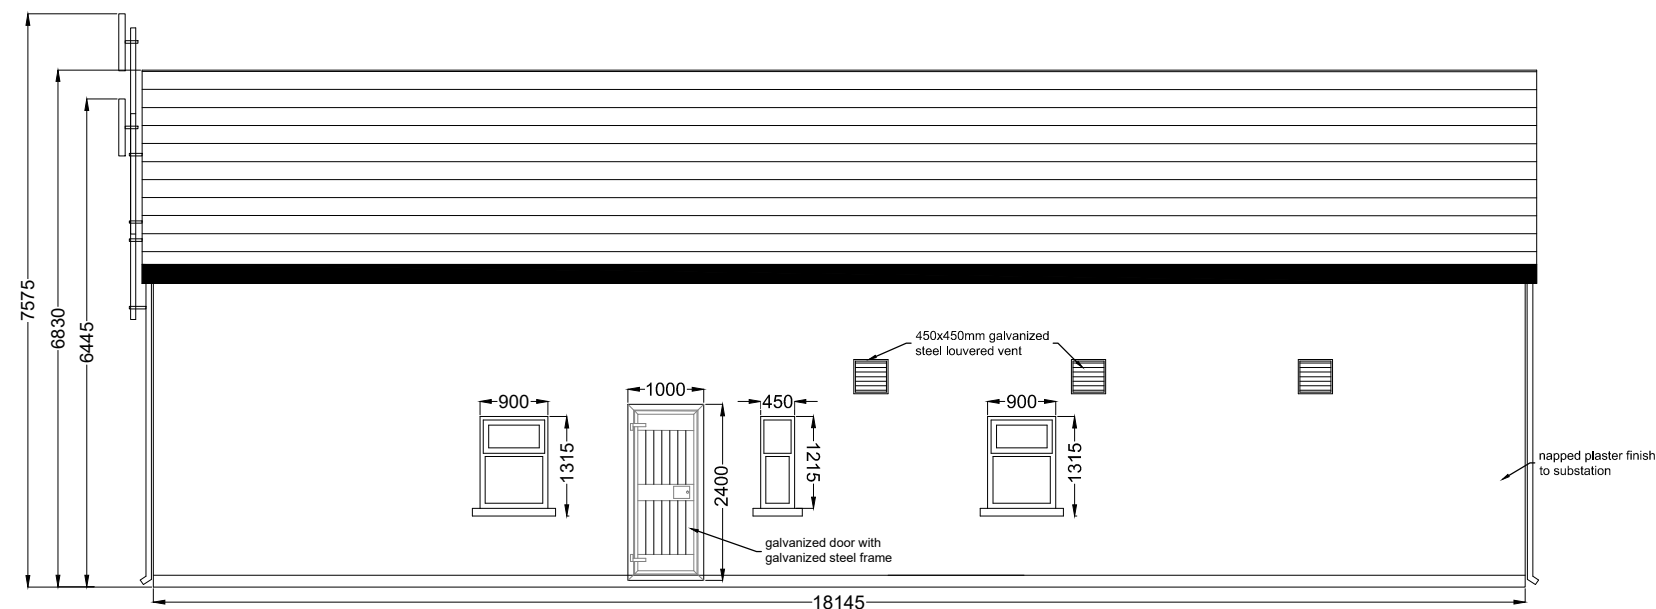

East Elevation

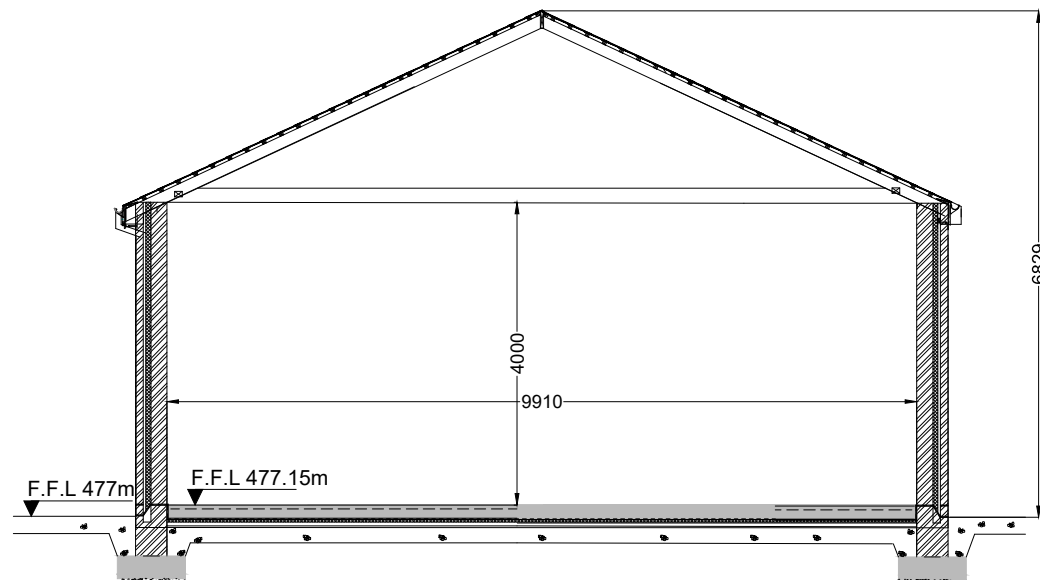

SECTION A-A

DRAWING TITLE: Control Building 2 Elevations & Section	
PROJECT TITLE: Knocknamork Grid Connection Infrastructure, An Bord Pleanala	
DRAWING BY: Joseph O'Brien	CHECKED BY: Meabhann Crowe
PROJECT No.: 210732	DRAWING No.: 210732 - 15
SCALE: 1:100 @ A3	DATE: 26.07.2022
	
MKO Planning and Environmental Consultants Tuam Road, Galway Ireland, H91 VV94 +353 (0) 91 735611 email: info@www.mkofireland.ie Website: www.mkofireland.ie	