




Path: C:\00 - Working From Home\02 - CAD\04 - RT - ECT - Ballinabarney Meadow\1 File Name: 05 - Existing Building Details - As shown A1.dwg

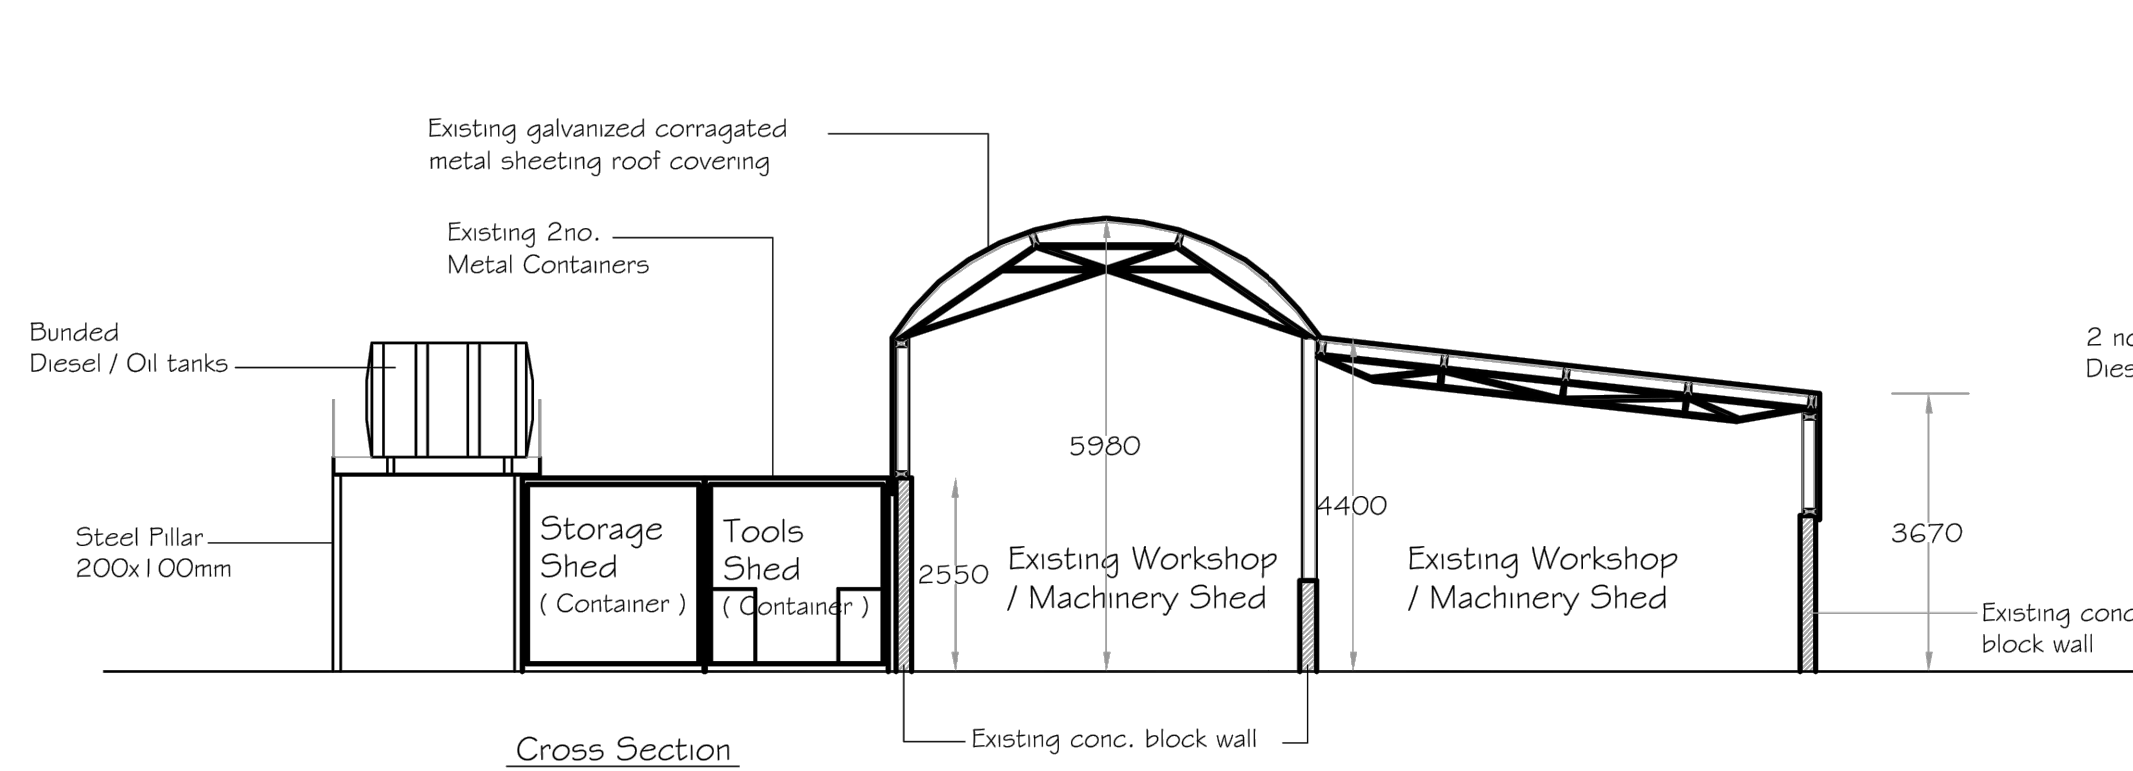


Cross Section

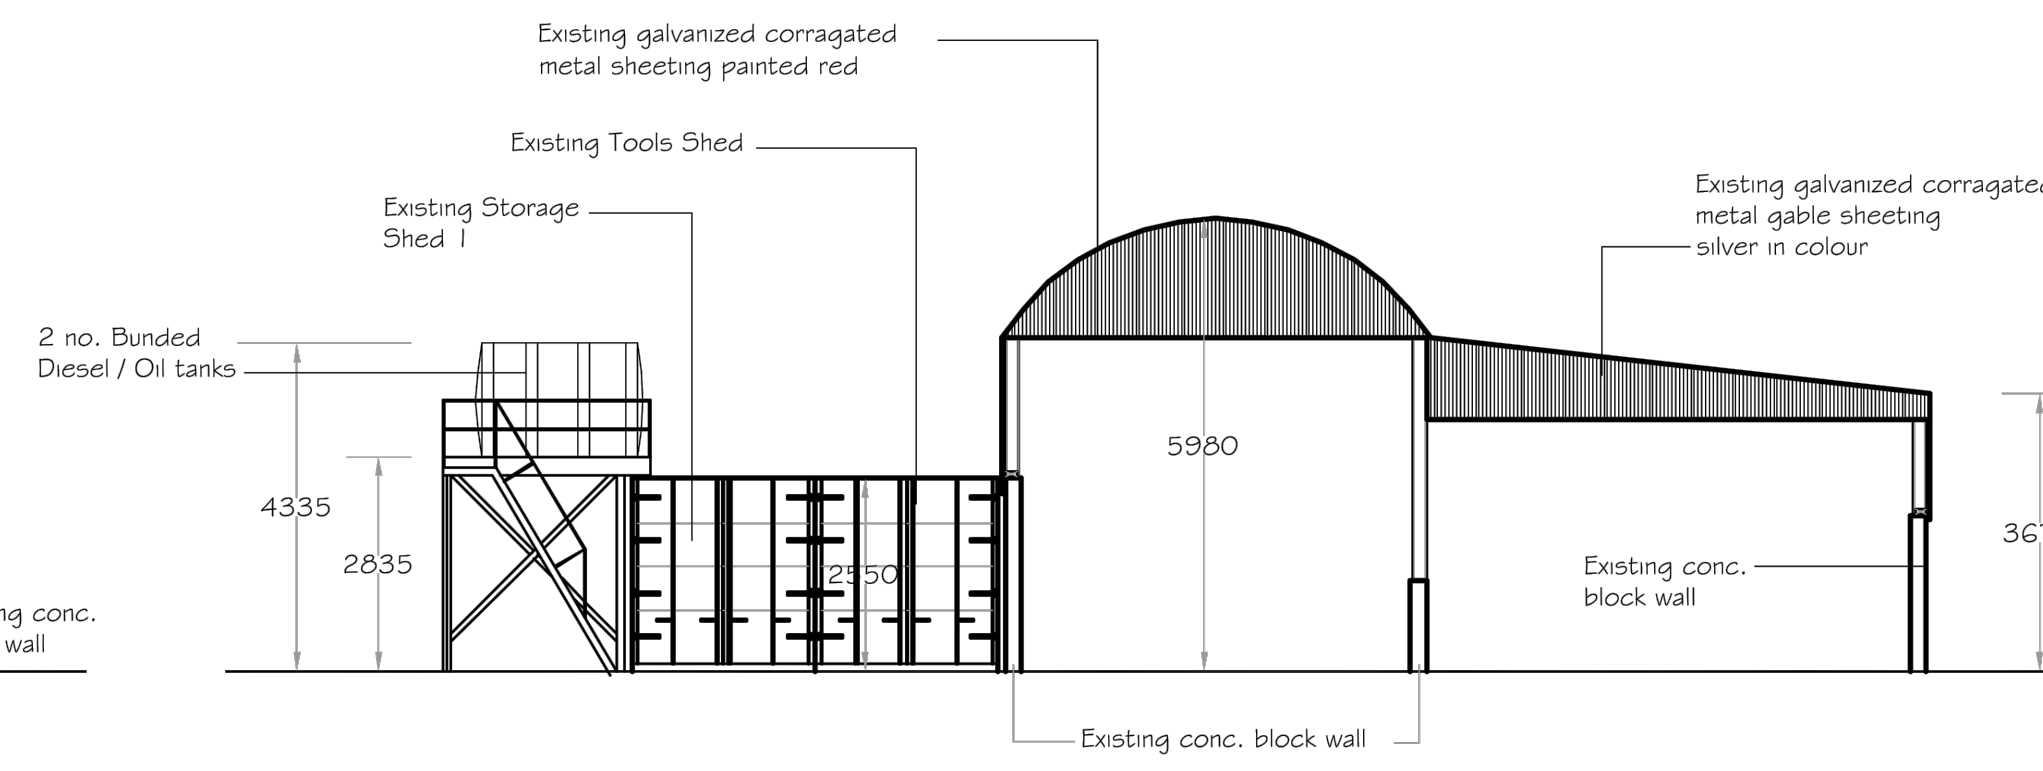


Front Elevation (North East)

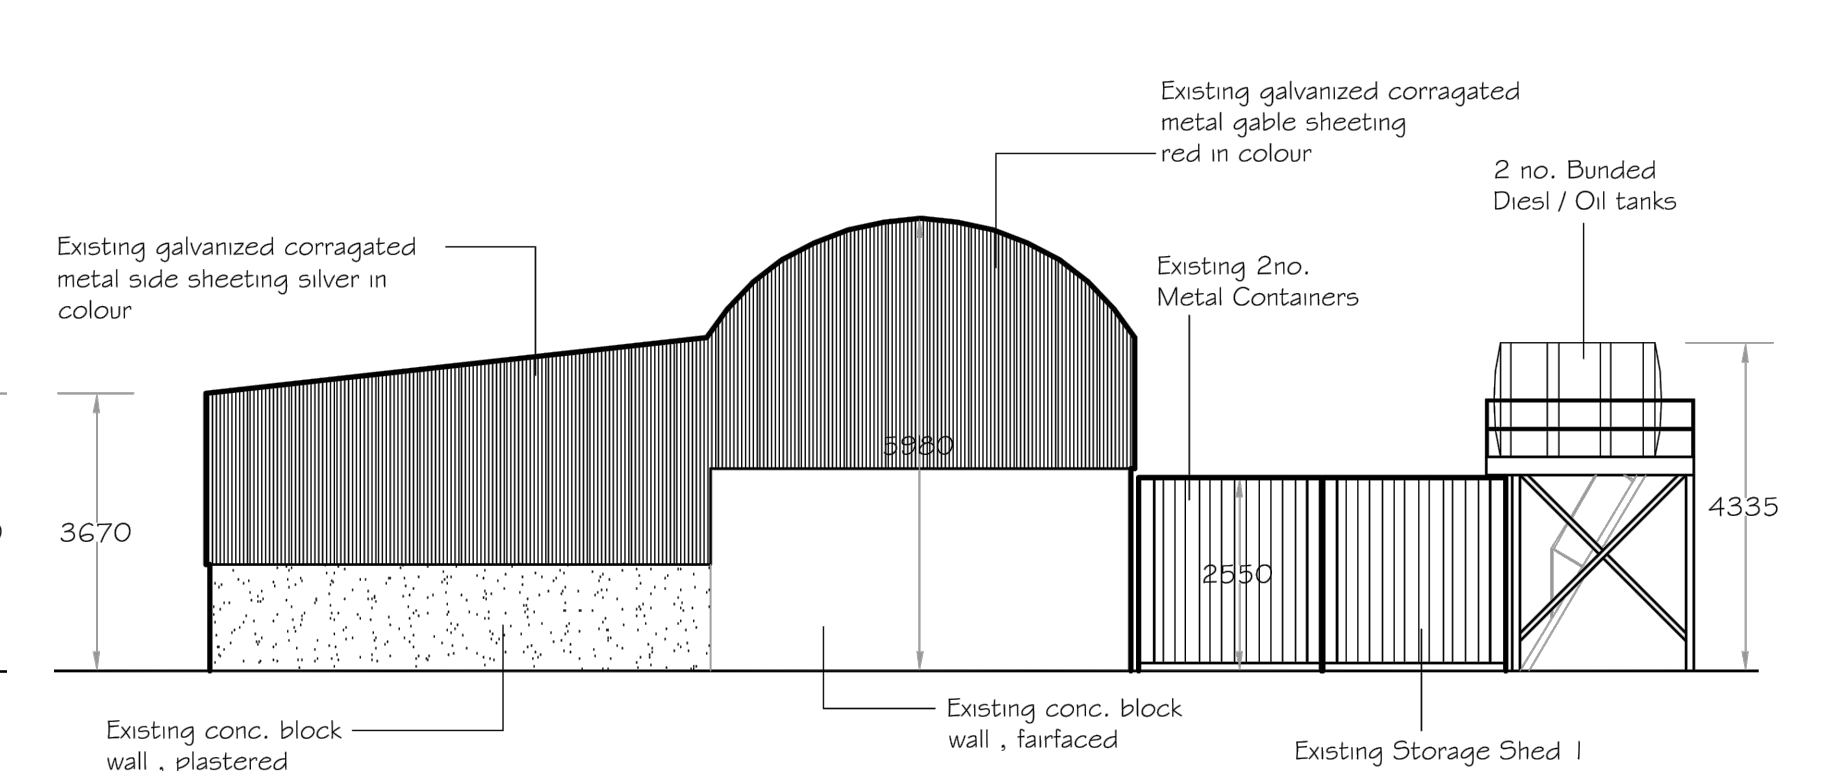


Rear Elevation (South West)

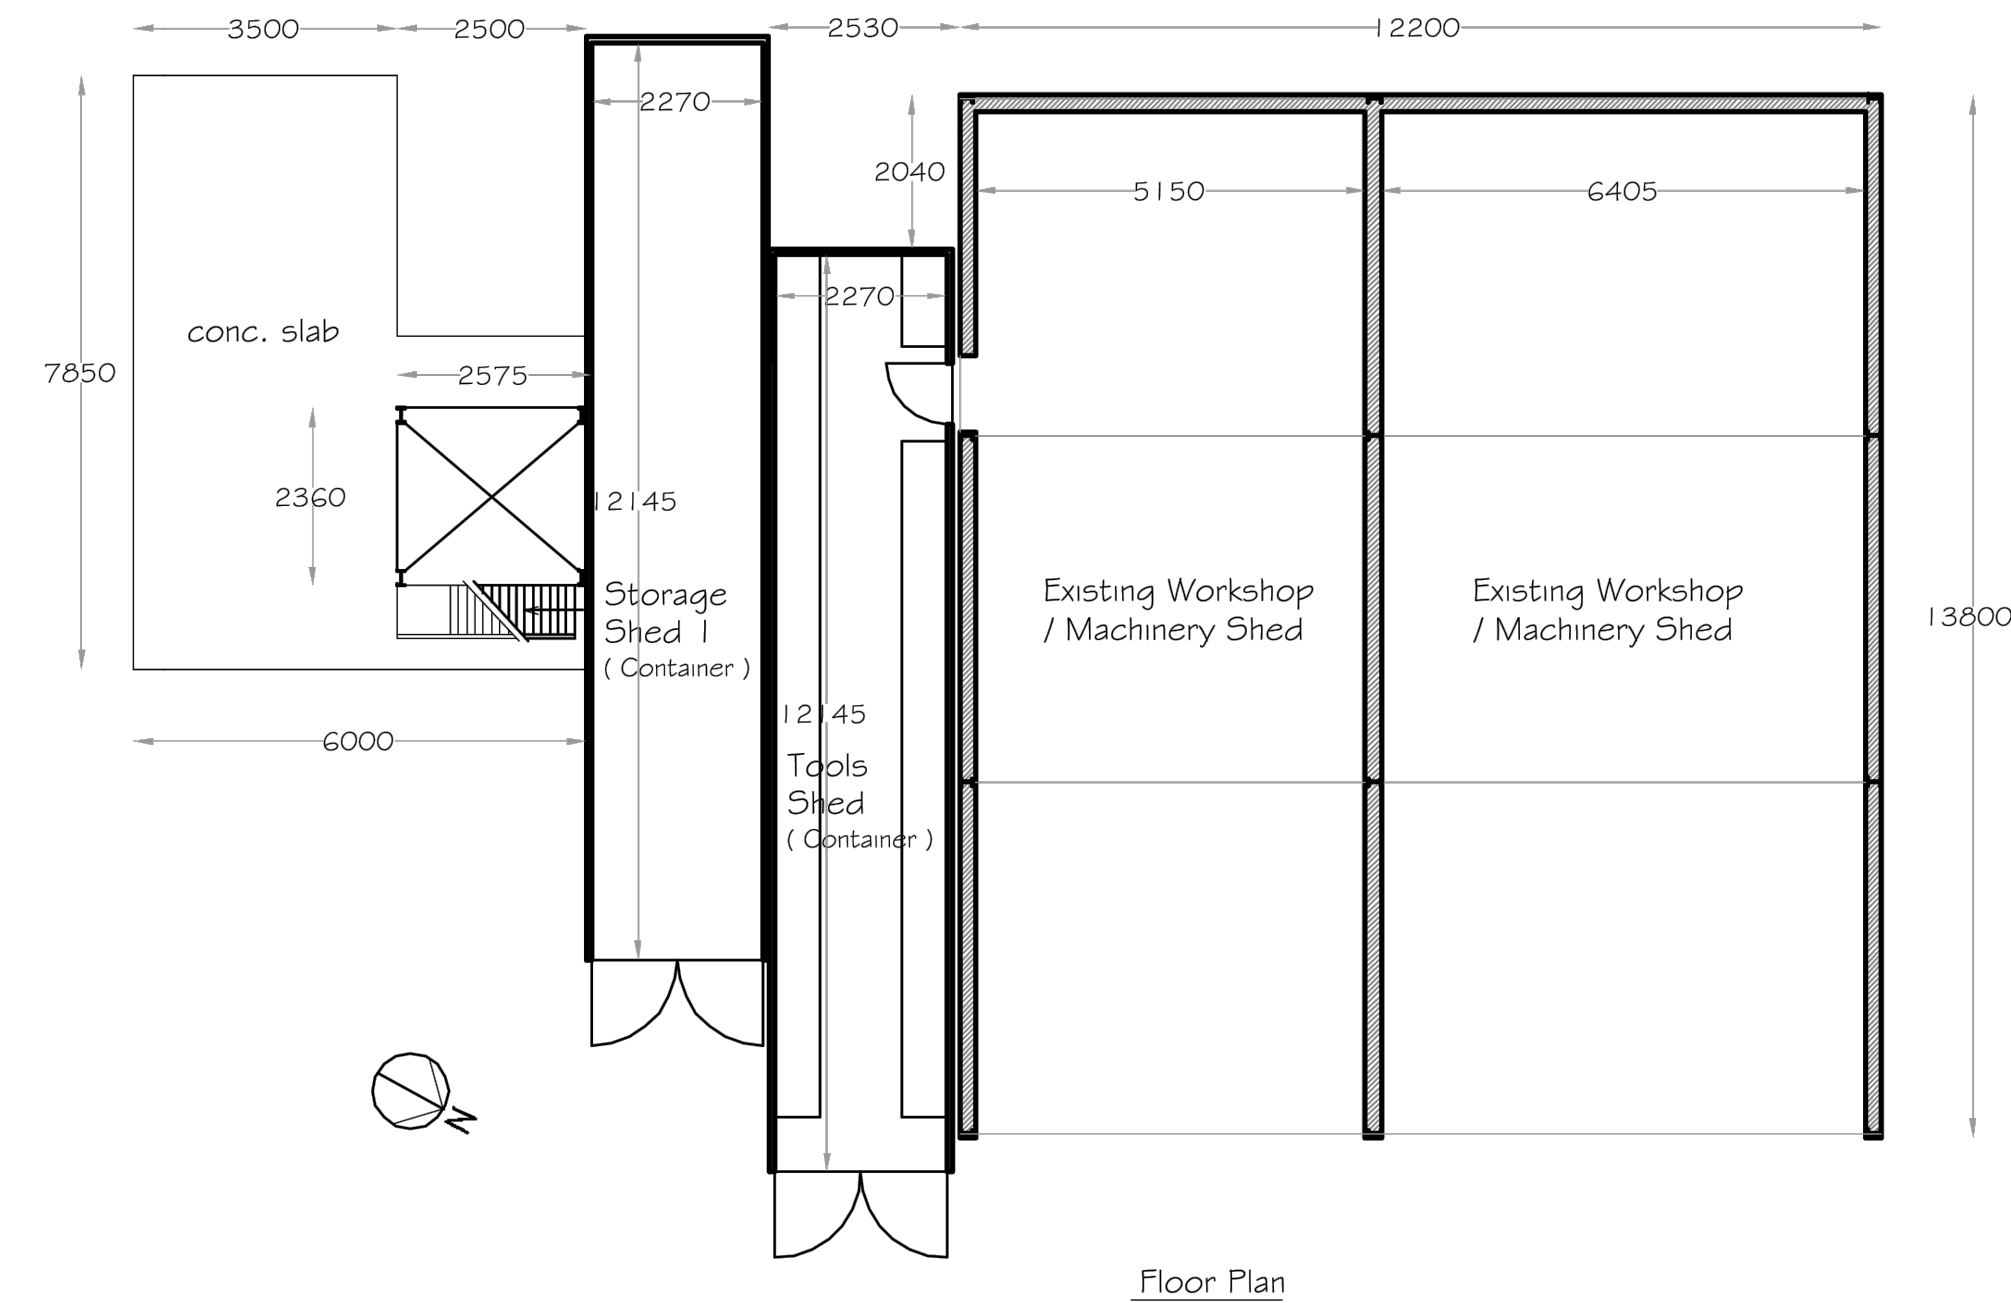

Floor Plan

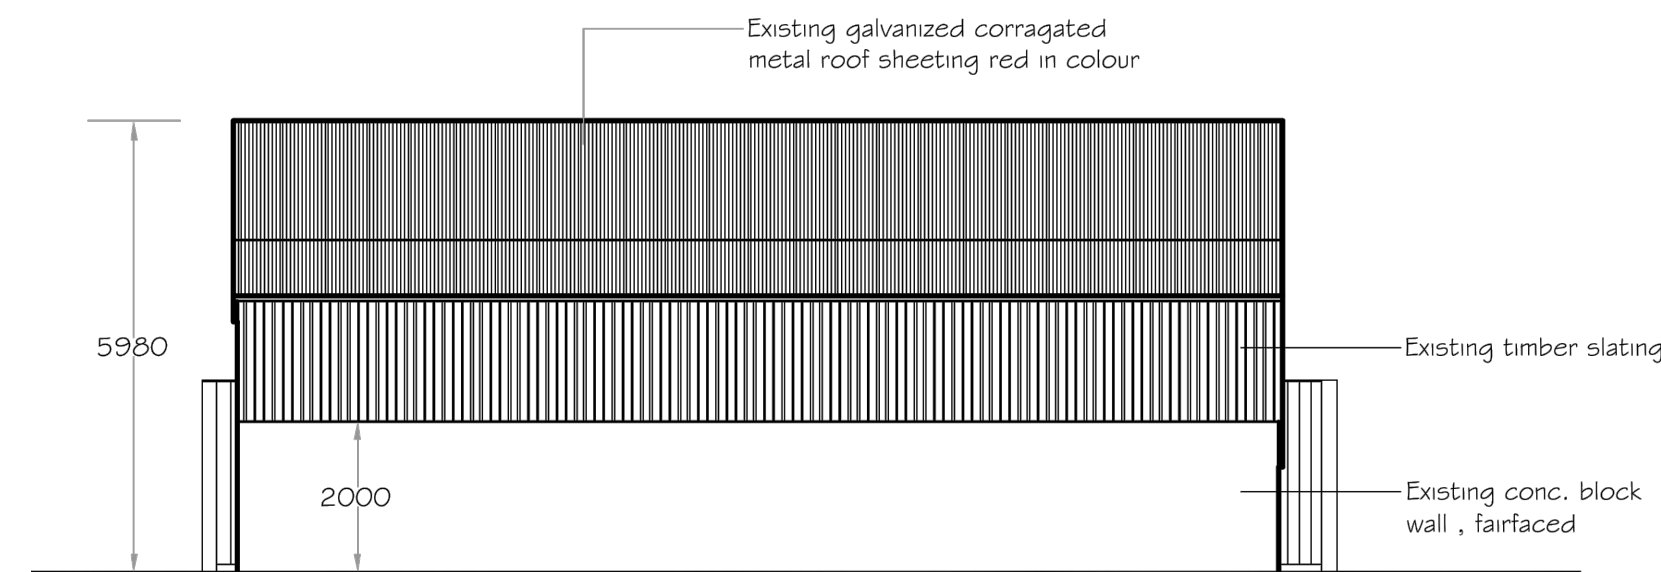

Side Elevation (North West)

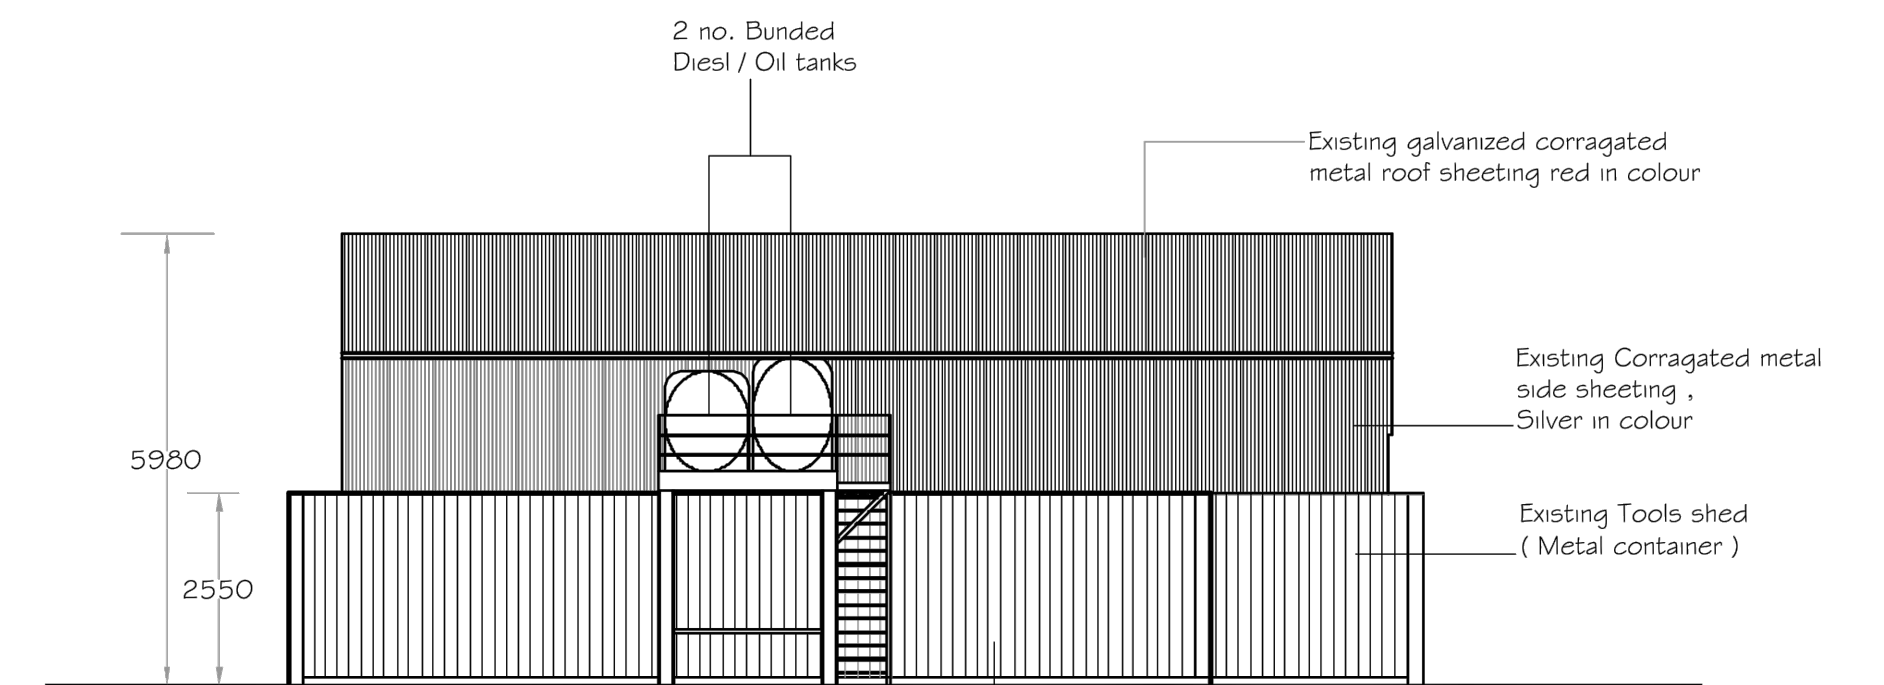


Side Elevation (South East)

Existing Workshop / Machinery shed , Tools shed & Storage Container F.L. 128.80


Existing Workshop / Machinery shed = 159.30 sqm.

Existing Tools Shed / Container = 27.57 sqm.


Existing Storage Shed / Container 1 = 27.57 sqm.

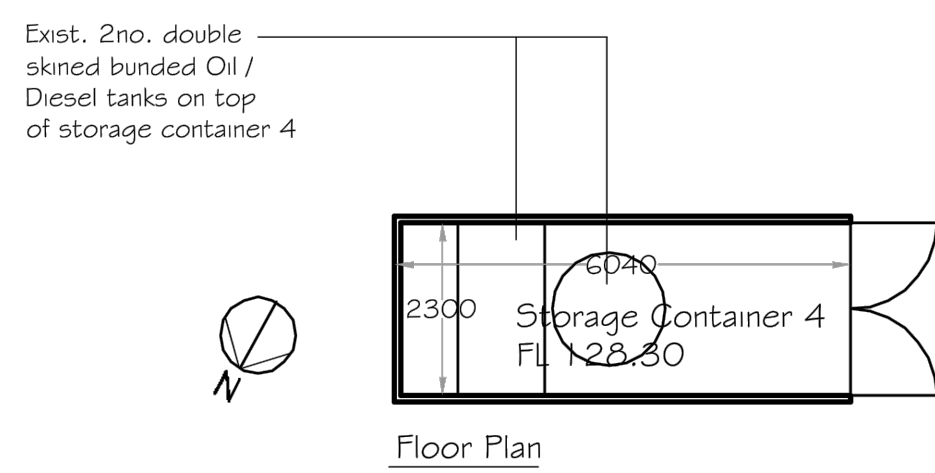


Floor Plan

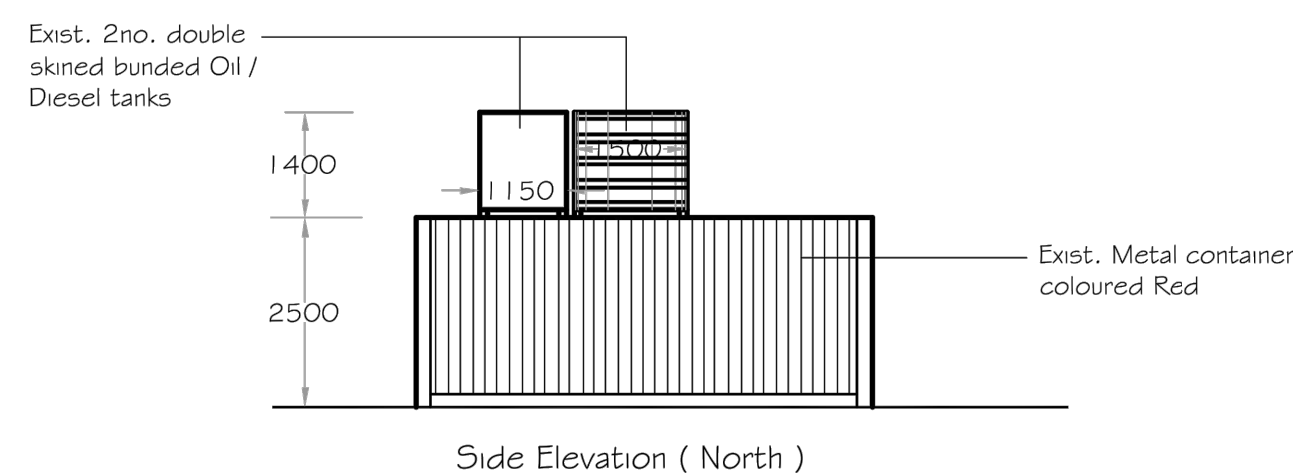


Side Elevation (North)

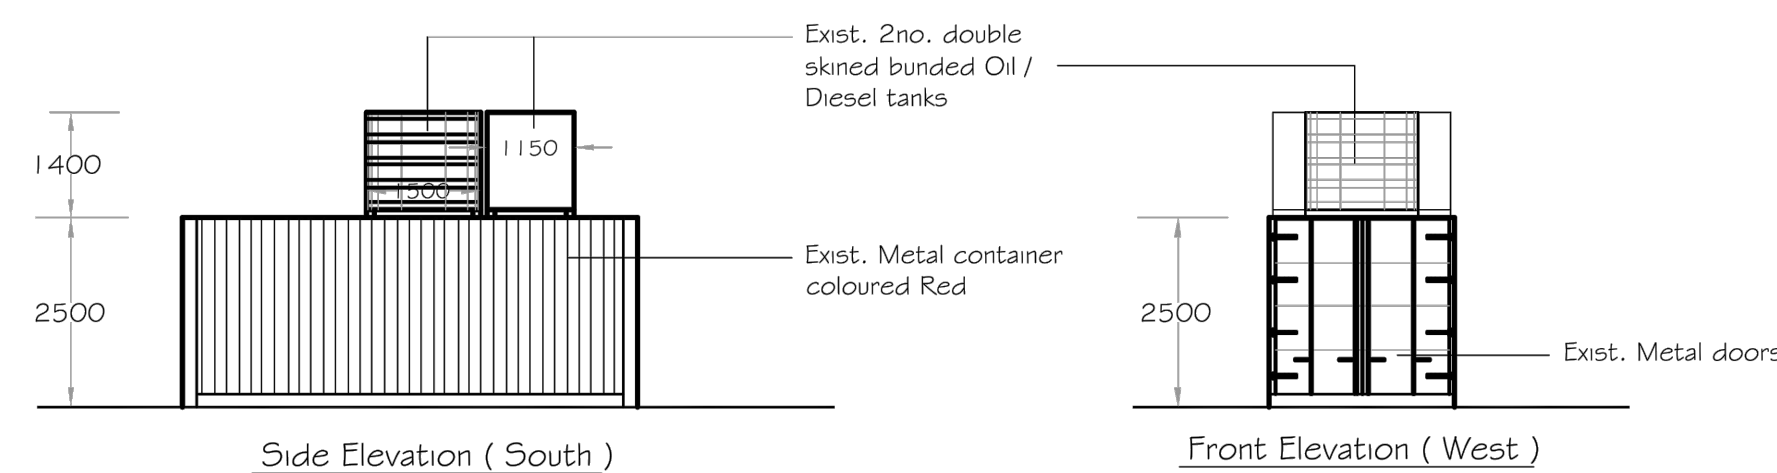

Side Elevation (South)

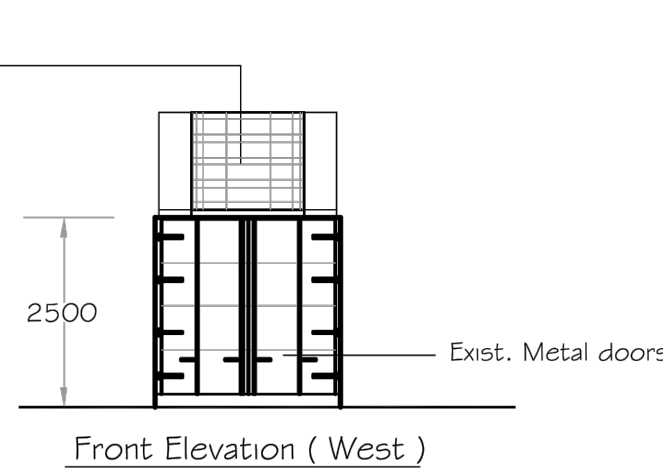

Front Elevation (West)

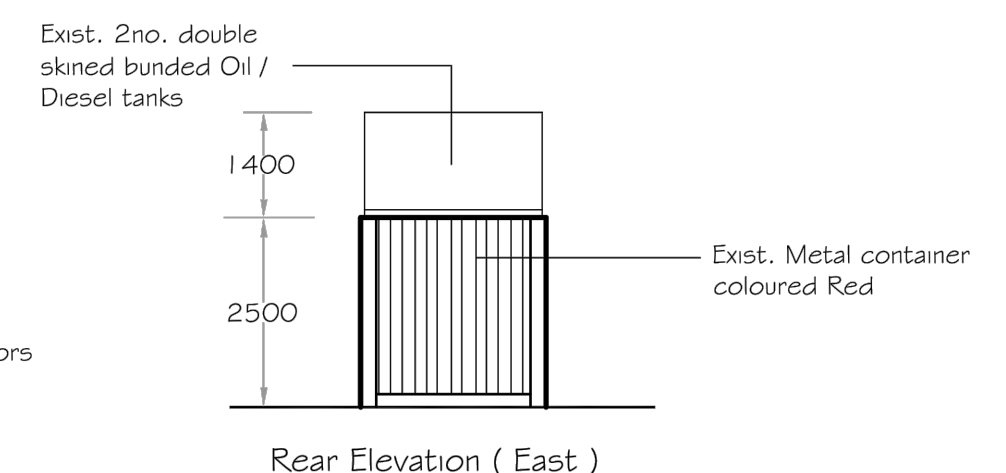

Rear Elevation (East)

Existing Storage Container 4 F.L. 128.30 (13.89 sqm.)


(with 2no. double Skinned Bunded Oil / Disel tanks)

NOTES:

GRID REFERENCES ARE IN METRES
& TO ITM COORDINATES.

LEVELS ARE IN METRES
& TO O.S. DATUM.

DIMENSIONS ARE IN MILLIMETRES.

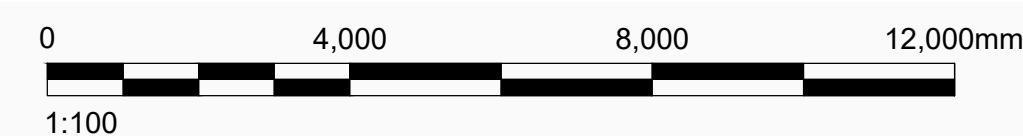

CLIENT

ECT SAND & GRAVEL Ltd.

CONSULTANT

wsp **GOLDER**

YYYY-MM-DD 2022-Jun-01

PREPARED JD

DESIGN POB

REVIEW RT

APPROVED RT

PROJECT

SUBSTITUTE CONSENT APPLICATION

TITLE

EXISTING BUILDINGS & PLANT - Sheet 1 of 4

PROJECT No.
40000125

DRAWING No.
05a

Rev.
A

SCALE
1:100 A1