




DO NOT SCALE. WORK TO FIGURED DIMENSIONS ONLY.
 ALL EXISTING DIMENSIONS TO BE CHECKED ON SITE.
 DRAWN ON AUTOCAD R2004 AT DEADY GAHAN ARCHITECTS LTD
 LAYERS ON THIS DRAWING COMPLY WITH BS 1192: PART 5

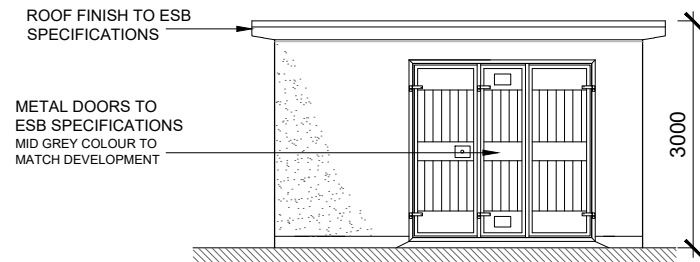


FRONT ELEVATION
 SCALE 1:100@A3

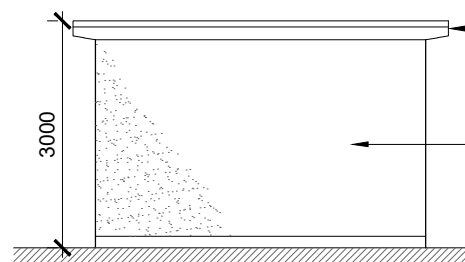


SIDE ELEVATION
 SCALE 1:100@A3

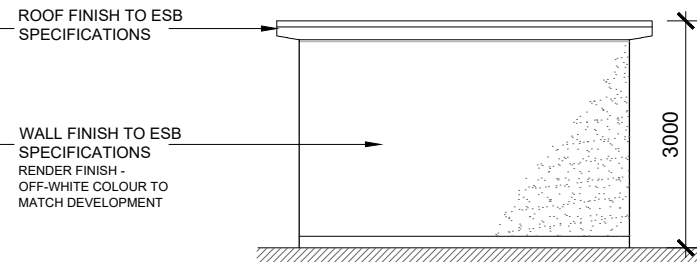


SIDE ELEVATION
 SCALE 1:100@A3

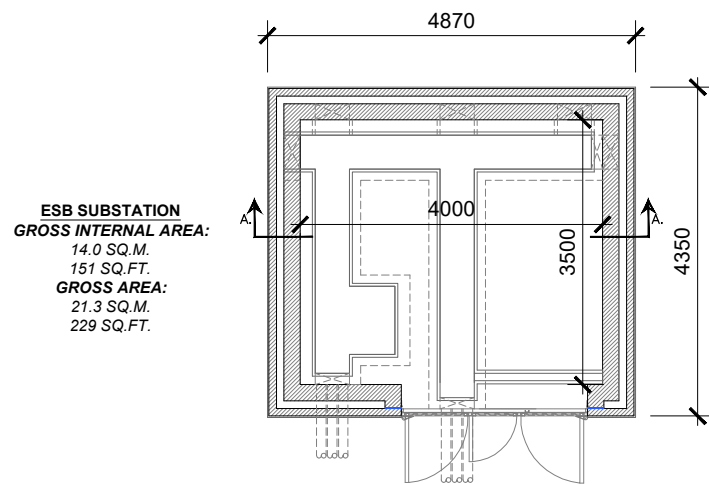


PLAN
 SCALE 1:100@A3

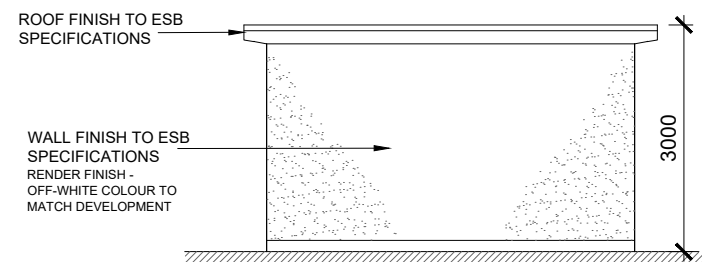

REAR ELEVATION
 SCALE 1:100@A3

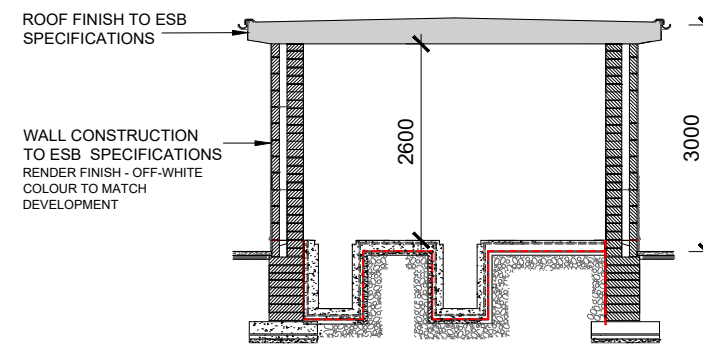

SECTION A-A
 SCALE 1:100@A3

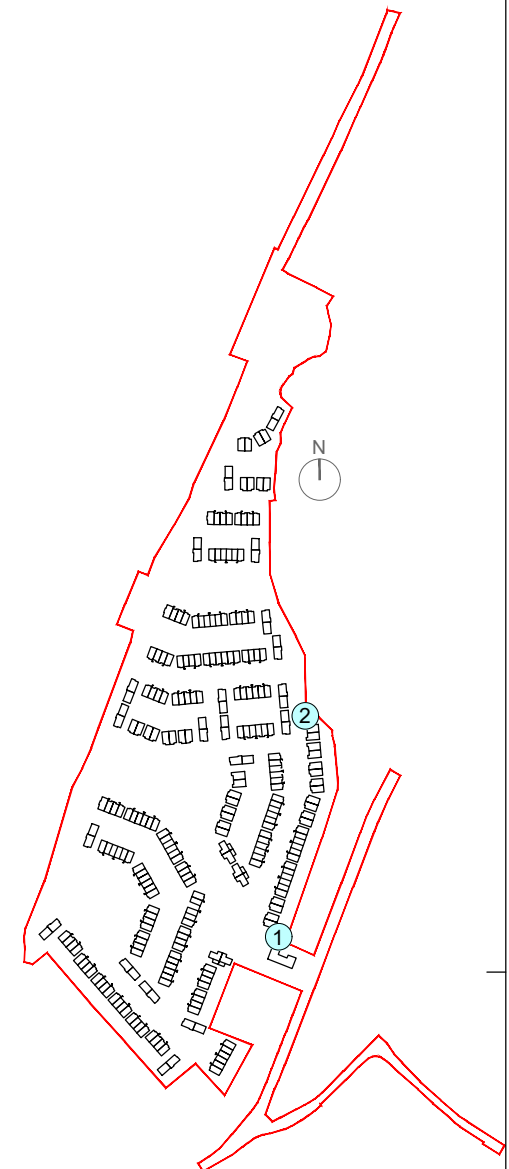

KEY PLAN
 (● 2no. ESB SUBSTATIONS)
 NTS @ A3

NOTE: POSITION OF NORTH POINT & LEVELS VARY.
 SEE SITE PLAN FOR ORIENTATION - DWG NO. 21112/P/003

date	rev	name	chk	note
26.07.22	P1	MP	EJG	ISSUE FOR PLANNING

DEADY GAHAN
DG
 ARCHITECTS

EASTGATE VILLAGE, LITTLE ISLAND, CORK
 T: 021 4355016 W: WWW.DGARCHITECTS.IE
 EMAIL: INFO@DGARCHITECTS.IE

Project
 PROPOSED RESIDENTIAL DEVELOPMENT AT
 BALLYMACAULA, DRUMBIGGLE, CIRCULAR ROAD,
 ENNIS, CO. CLARE

Drawing title
 PROPOSED ESB SUBSTATIONS

Scale	Drawn	Checked	Date
1:100 @ A3	MP	EJG	24.11.21
Project No.	Dwg. No.	Revision	
21112	21112/P/012	P1	

<input type="checkbox"/> Information \ Comments	<input type="checkbox"/> Tender
<input checked="" type="checkbox"/> Planning	<input type="checkbox"/> Construction