




FRONT ELEVATION
 SCALE 1:100

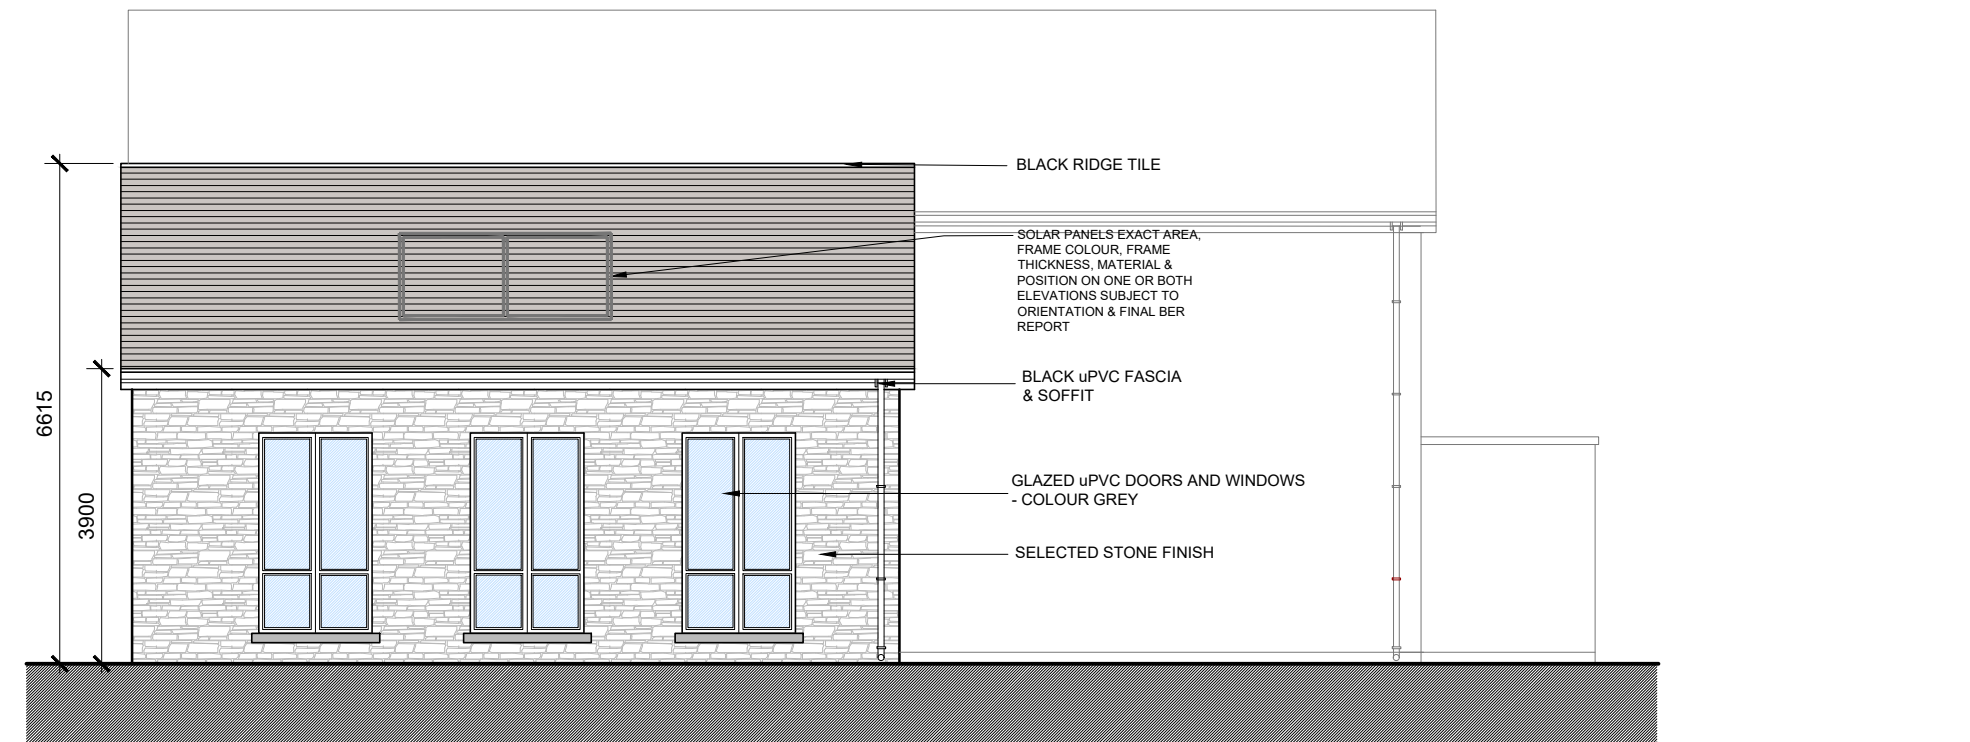


REAR ELEVATION
 SCALE 1:100

- BLACK RIDGE TILE
- SOLAR PANELS EXACT AREA, FRAME COLOUR, FRAME THICKNESS, MATERIAL & POSITION ON ONE OR BOTH ELEVATIONS SUBJECT TO ORIENTATION & FINAL BER REPORT
- BLACK SLATE / FLAT TILE ON ROOF
- BLACK uPVC FASCIA & SOFFIT
- BLACK UPVC GUTTERS & BLACK BOX DOWNPIPES
- GLAZED uPVC DOORS AND WINDOWS - COLOUR GREY
- 150MM SMOOTH PLASTER PLINTH

- BLACK RIDGE TILE
- SOLAR PANELS EXACT AREA, FRAME COLOUR, FRAME THICKNESS, MATERIAL & POSITION ON ONE OR BOTH ELEVATIONS SUBJECT TO ORIENTATION & FINAL BER REPORT
- BLACK uPVC FASCIA & SOFFIT
- GLAZED uPVC DOORS AND WINDOWS - COLOUR GREY
- SELECTED STONE FINISH

date	rev	name	chk	note
28.07.22	P1	MP	EJG	ISSUE FOR PLANNING

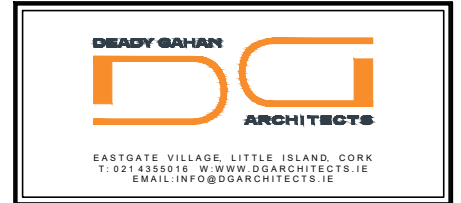

Project
 PROPOSED RESIDENTIAL DEVELOPMENT AT
 BALLYMACAULA, DRUMBIGGLE, CIRCULAR ROAD,
 ENNIS, CO. CLARE

Drawing title PROPOSED CRECHE FRONT AND REAR ELEVATIONS			
Scale 1:100 @ A3	Drawn COC	Checked EJG	Date 08.11.21
Project No. 21112	Dwg. No. 21112/PP/1202	Revision P1	
<input type="checkbox"/> Information \ Comments <input checked="" type="checkbox"/> Planning		<input type="checkbox"/> Tender <input checked="" type="checkbox"/> Construction	