



**C.A.1 - Type 1.B - AREA: 145.8 SQ.M.
1569 SQ.FT.**


STORAGE tot. - 7.3 sq.m.

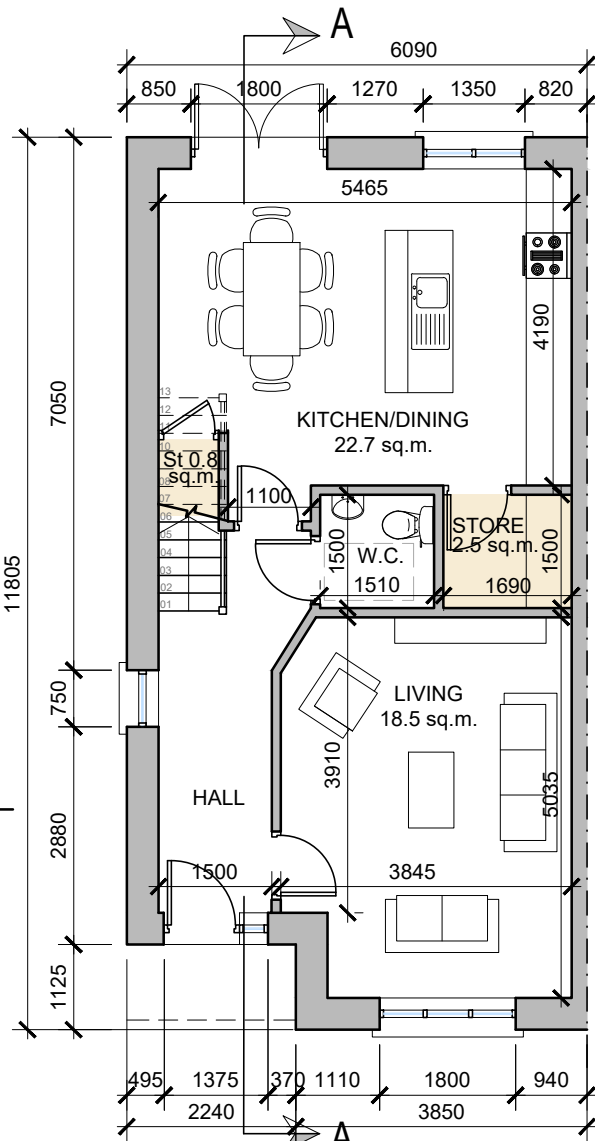


GROUND FLOOR PLAN
SCALE 1:100

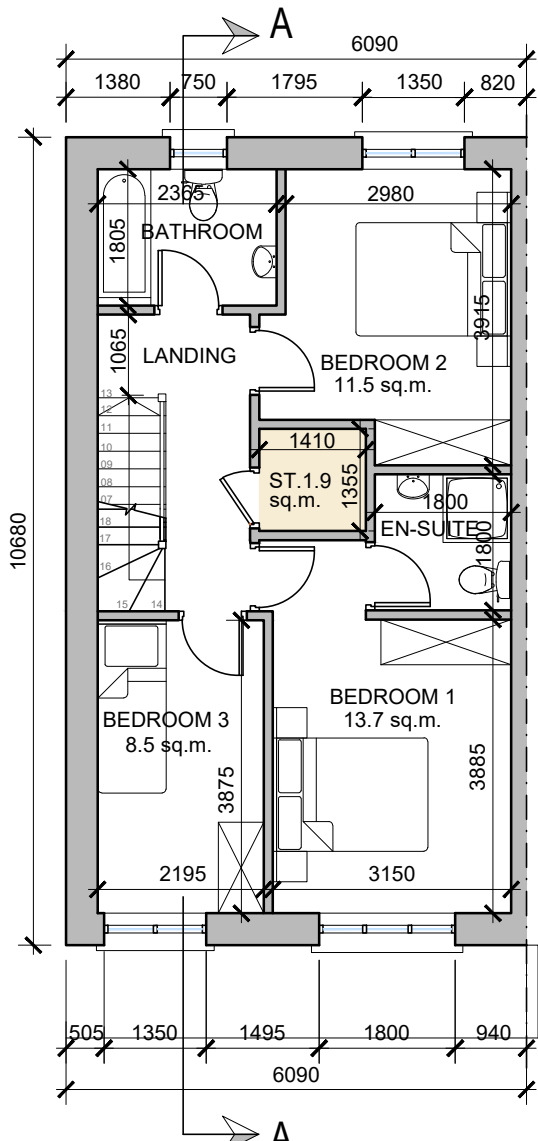

FIRST FLOOR PLAN
SCALE 1:100

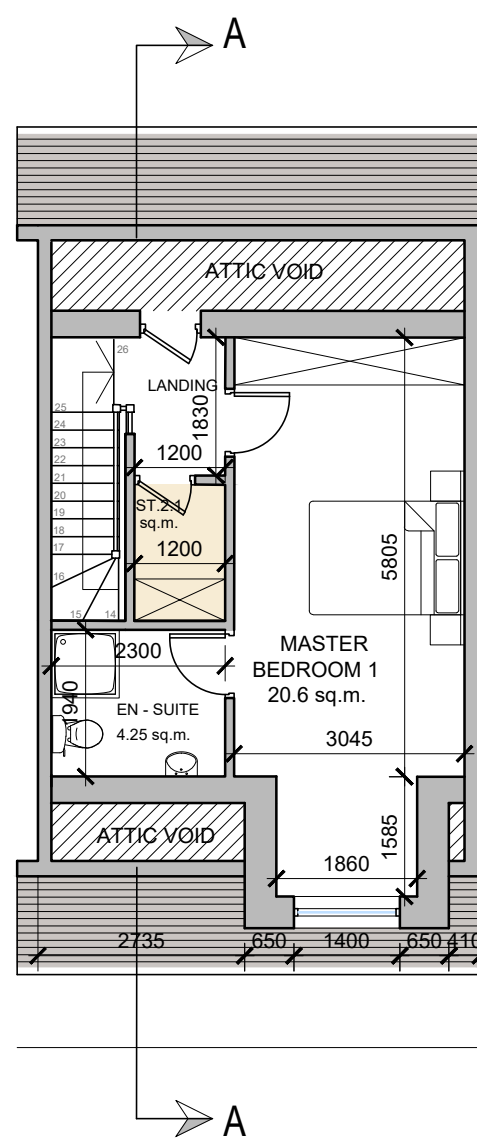


SECOND FLOOR PLAN
SCALE 1:100

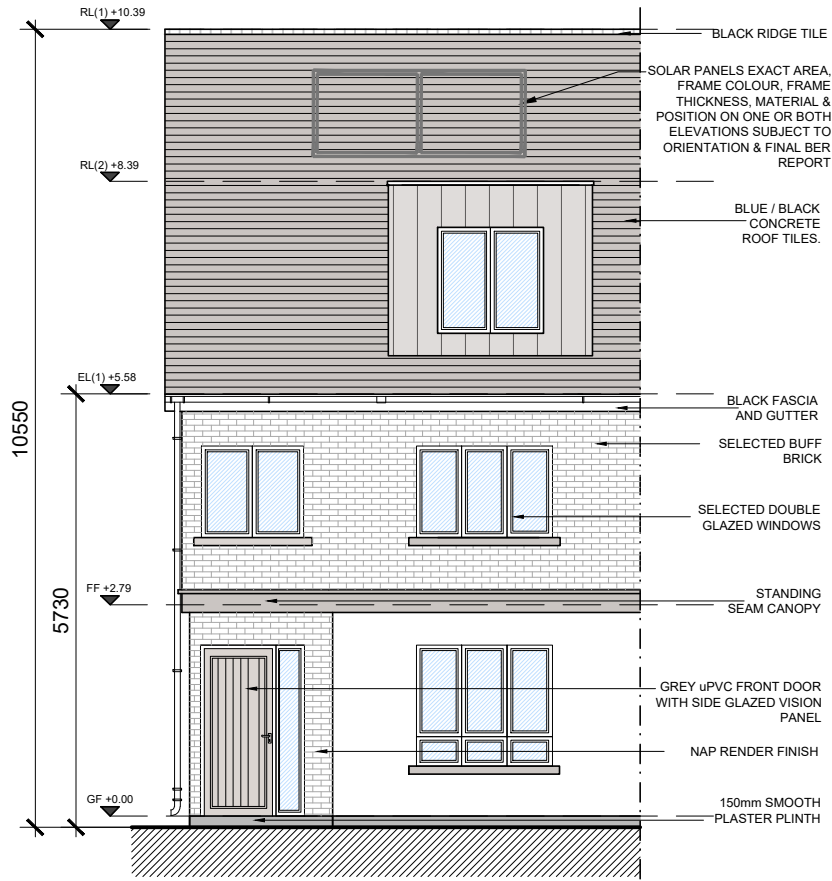


FRONT ELEVATION
SCALE 1:100




HOUSE TYPE 1.B - C.A.1 - 3D Image

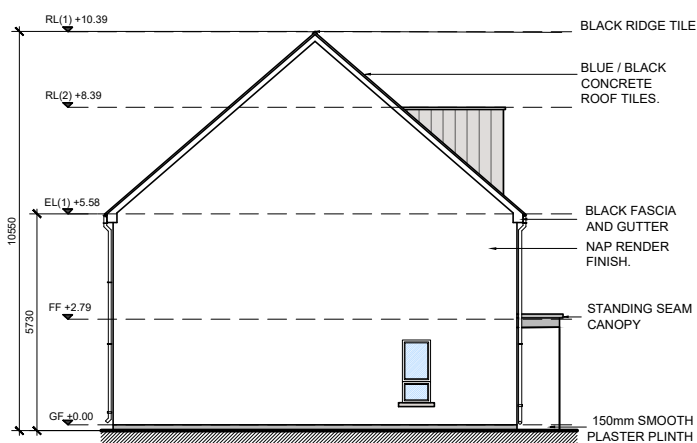

SIDE ELEVATION
SCALE 1:200

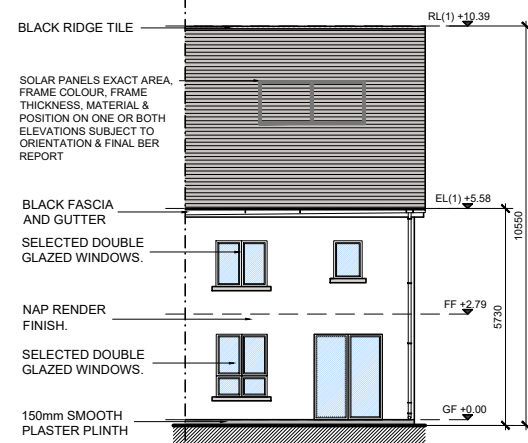


REAR ELEVATION
SCALE 1:200

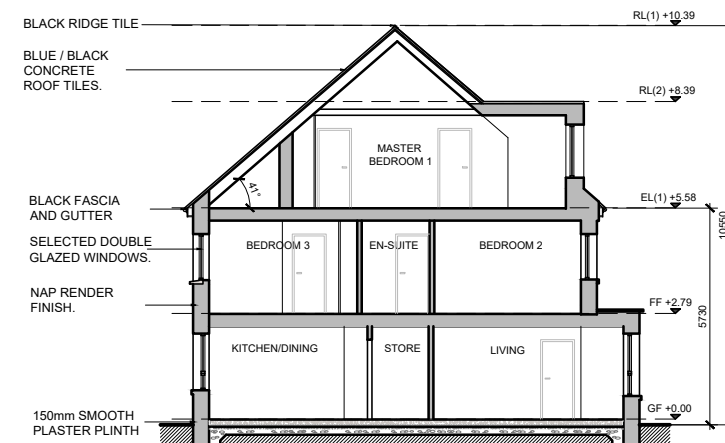

SECTION A-A
SCALE 1:200

DO NOT SCALE. WORK TO FIGURED DIMENSIONS ONLY.
ALL EXISTING DIMENSIONS TO BE CHECKED ON SITE.
DRAWN ON AUTOCAD R2004 AT DEADY GAHAN ARCHITECTS LTD
LAYERS ON THIS DRAWING COMPLY WITH BS 1192: PART 5

NOTE: THERE IS PROVISION FOR ALTERNATIVE UNIT TYPES (UNIT TYPE B OR UNIT TYPE C) TO BE USED IN 34 NO. LOCATIONS. PLEASE REFER TO DRAWING NO. 21112/P/003 FOR THE LOCATION OF THESE B/C UNITS.

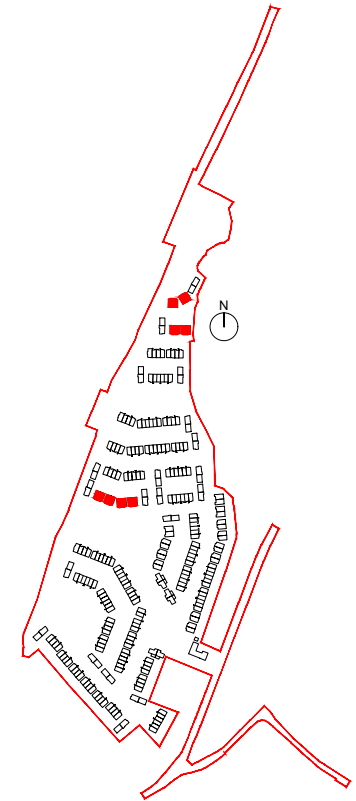

Key Plan
SCALE 1:10,000 @ A3

NOTE: 1.Bm REFERS TO MIRRORED VERSION OF UNIT TYPE 1.B

NOTE: POSITION OF NORTH POINT AND LEVELS VARY - CHECK SITE PLAN FOR ORIENTATION - DWG NO. 21112-P-003

date	rev	name	chk	note
08.08.22	P1	MP	EJG	ISSUE FOR PLANNING

DEADY GAHAN ARCHITECTS

EASTGATE VILLAGE, LITTLE ISLAND, CORK
T: 021 4355016 W: WWW.DGARCHITECTS.IE
EMAIL: INFO@DGARCHITECTS.IE

Project:
PROPOSED RESIDENTIAL DEVELOPMENT AT
BALLYMACAULA, DRUMBIGGLE, CIRCULAR ROAD,
ENNIS, CO. CLARE

Drawing title:
HOUSE TYPE 1.B
PLANS, ELEVATIONS, SECTION A-A AND 3-D RENDER

Scale	Drawn	Checked	Date
1:100/1:200 @A3	JH	EJG	22.08.22

Project No.	Dwg. No.	Revision
21112	21112/P/100	P1

Information 1 Comments
Planning

Tender
Construction