



DO NOT SCALE. WORK TO FIGURED DIMENSIONS ONLY.
 ALL EXISTING DIMENSIONS TO BE CHECKED ON SITE.
 DRAWN ON AUTOCAD R2004 AT DEADY GAHAN ARCHITECTS LTD
 LAYERS ON THIS DRAWING COMPLY WITH BS 1192: PART 5

**C.A.1 - Type 1.F2 - AREA: 122.2 SQ.M.
 1315.34 SQ.FT.**


STORAGE tot. - 6.6 sq.m.

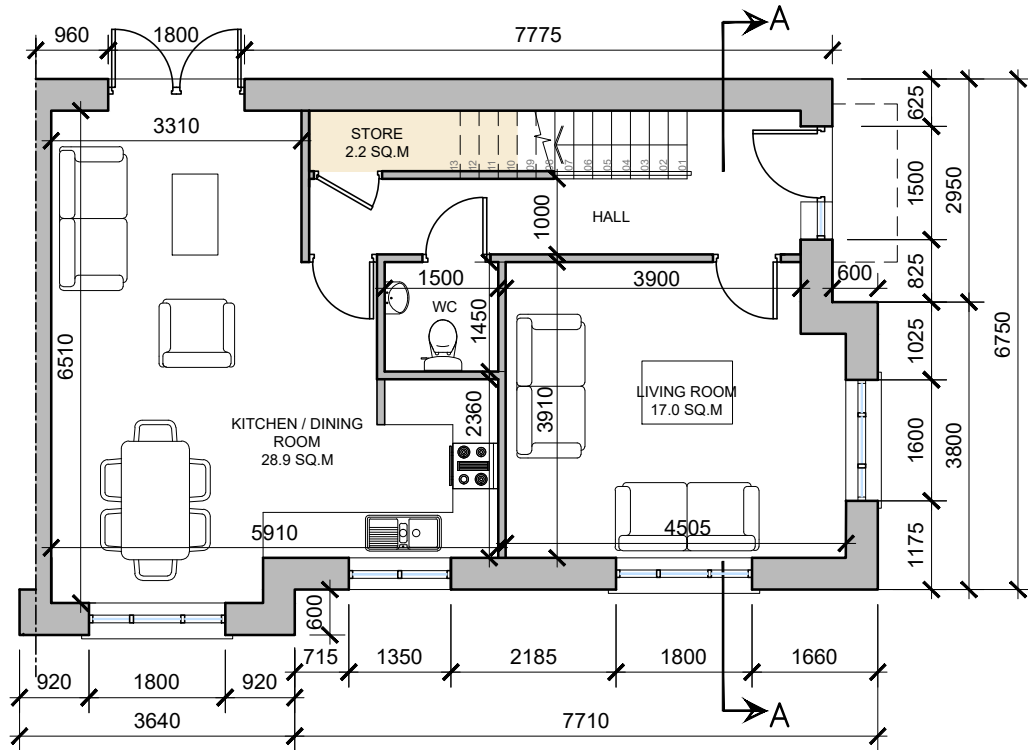

GROUND FLOOR PLAN
 SCALE 1:100

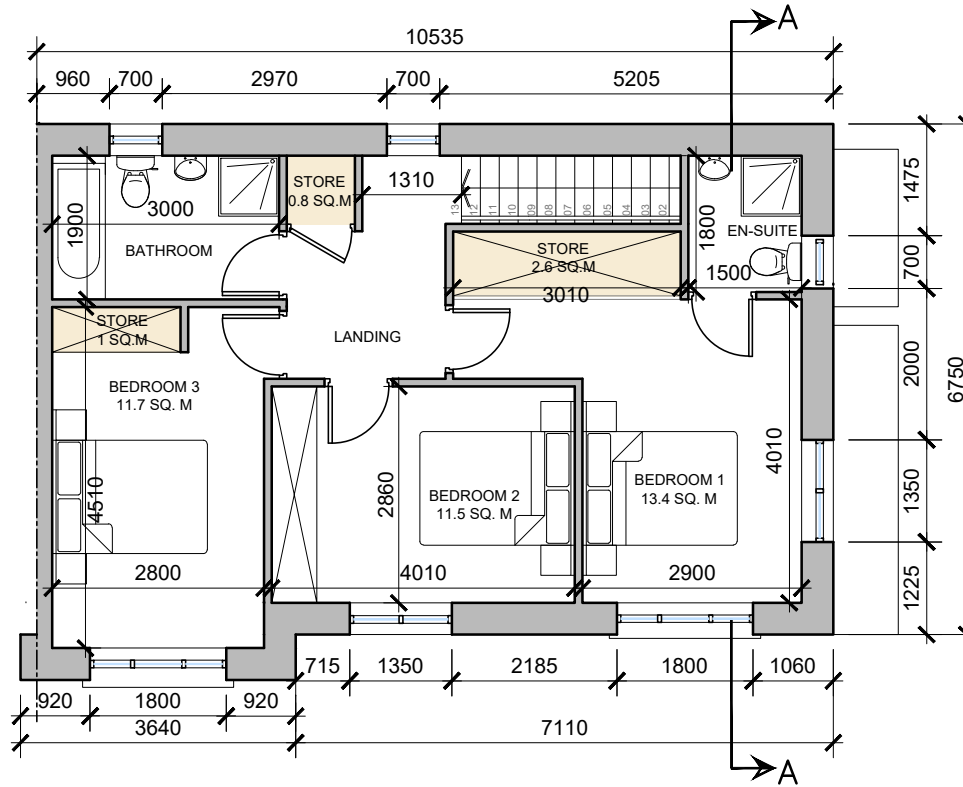

FIRST FLOOR PLAN
 SCALE 1:100

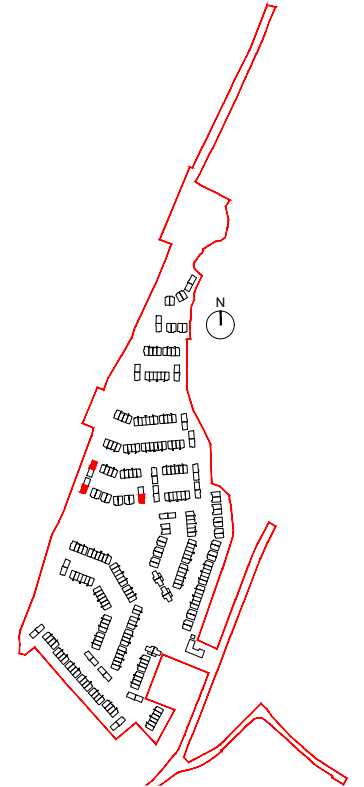


Key Plan
 SCALE 1:10,000 @ A3




FRONT ELEVATION
 SCALE 1:100




HOUSE TYPE 1.F2 - C.A.1 - 3D Image

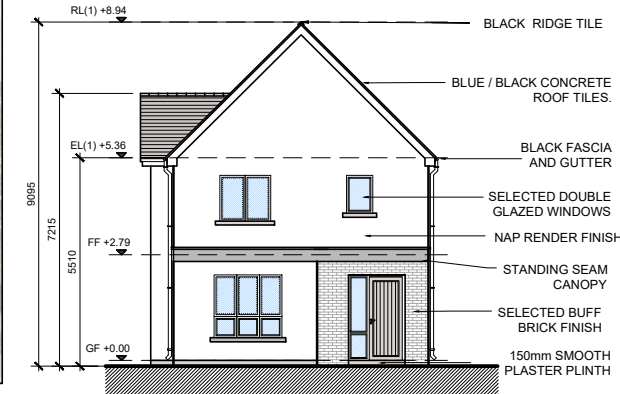

SIDE ELEVATION
 SCALE 1:200

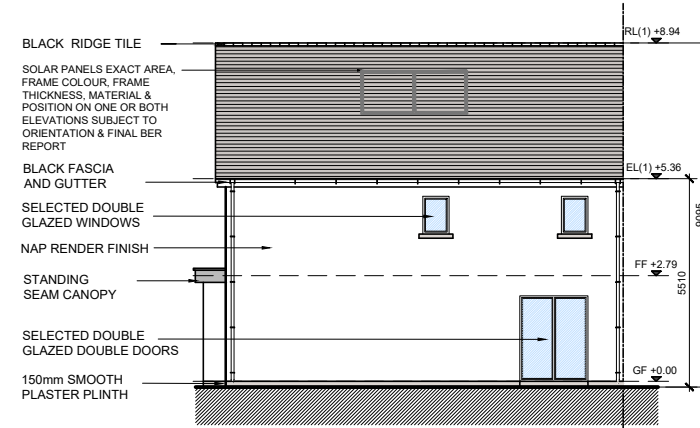

REAR ELEVATION
 SCALE 1:200

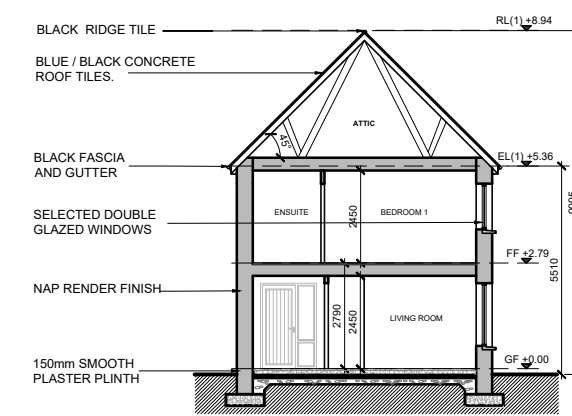


SECTION A-A
 SCALE 1:200

NOTE: POSITION OF NORTH POINT AND LEVELS VARY - CHECK SITE PLAN FOR ORIENTATION - DWG NO. 21112-P-003

NOTE: 1.F2m REFERS TO MIRRORED VERSION OF UNIT TYPE 1.F2

date	rev	name	chk	note
27.07.22	P1	MP	EJG	ISSUE FOR PLANNING

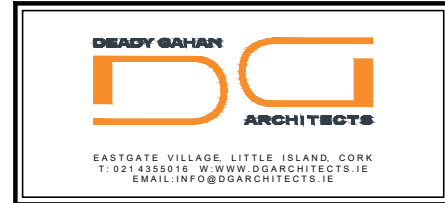

Project
 PROPOSED RESIDENTIAL DEVELOPMENT AT
 BALLYMACAULU, DRUMBIGGLE, CIRCULAR ROAD
 ENNIS, CO. CLARE

Drawing title
 HOUSE TYPE 1.F2
 FLOOR PLANS, ELEVATIONS, SECTION AA, 3D RENDER

Scale	Drawn	Checked	Date
1:100/1:200 @A3	KM	EJG	04.11.21
Project No.	Dwg. No.	Revision	
21112	21112/PP/102	P1	

Information \ Comments Tender
 Planning Construction