





**Front Elevation**  
 SCALE 1:100 @ A3



**Side Elevations (G1/G3)**  
 SCALE 1:200 @ A3

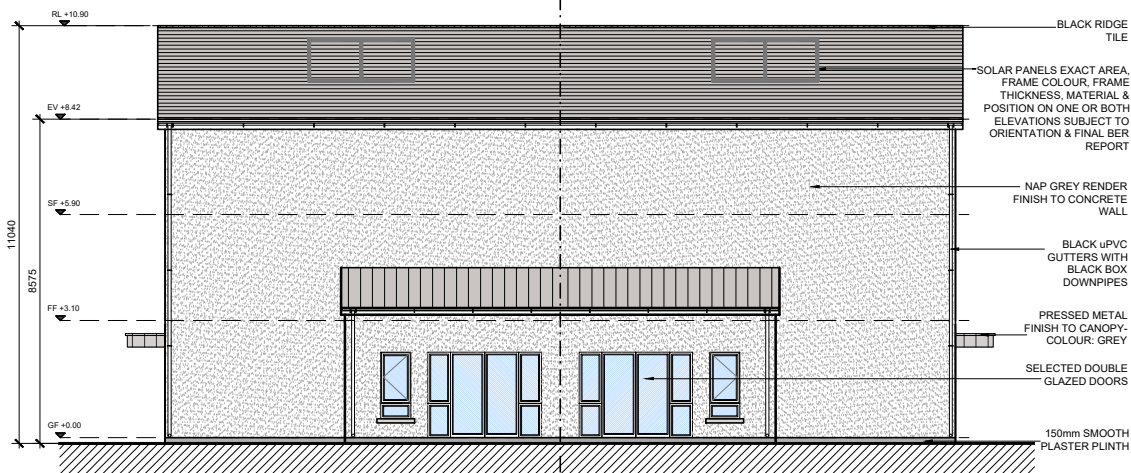


**Rear Elevation**  
 SCALE 1:200 @ A3

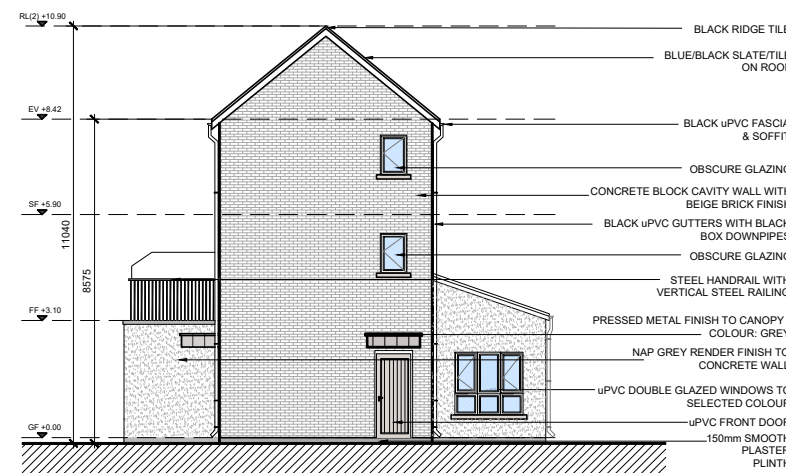

**Side Elevations (G2/G4)**  
 SCALE 1:200 @ A3

date	rev	name	chk	note
27.07.22	P1	MP	EJG	ISSUE FOR PLANNING

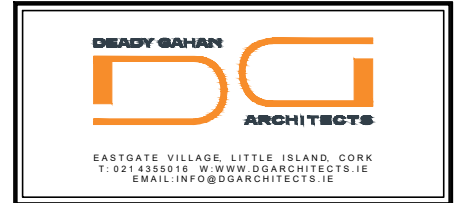

Project  
 PROPOSED RESIDENTIAL DEVELOPMENT AT  
 BALLYMACAULA, DRUMBIGGLE, CIRCULAR ROAD,  
 ENNIS, CO. CLARE.

Drawing title  
 DUPLEX APARTMENT 2.G1/G3/G2/G4  
 FRONT, REAR & SIDE ELEVATIONS

Scale	Drawn	Checked	Date
1:100/ 1:200 @ A3	MP	EJG	14.06.22
Project No.	Dwg. No.	Revision	
21112	21112/P2/2113	P1	

Information \ Comments  Tender  
 Planning  Construction