


C.A.3 - Type 3.F5 - AREA: 114.2 SQ.M.


1229 SQ.FT.

STORAGE tot. - 5.1 sq.m.

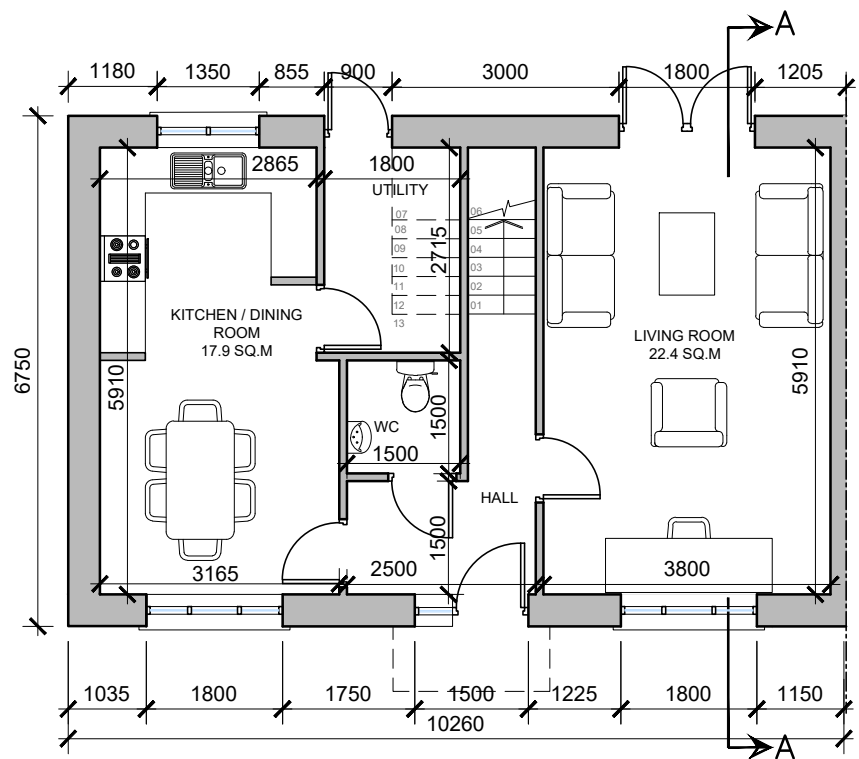

GROUND FLOOR PLAN


SCALE 1:100

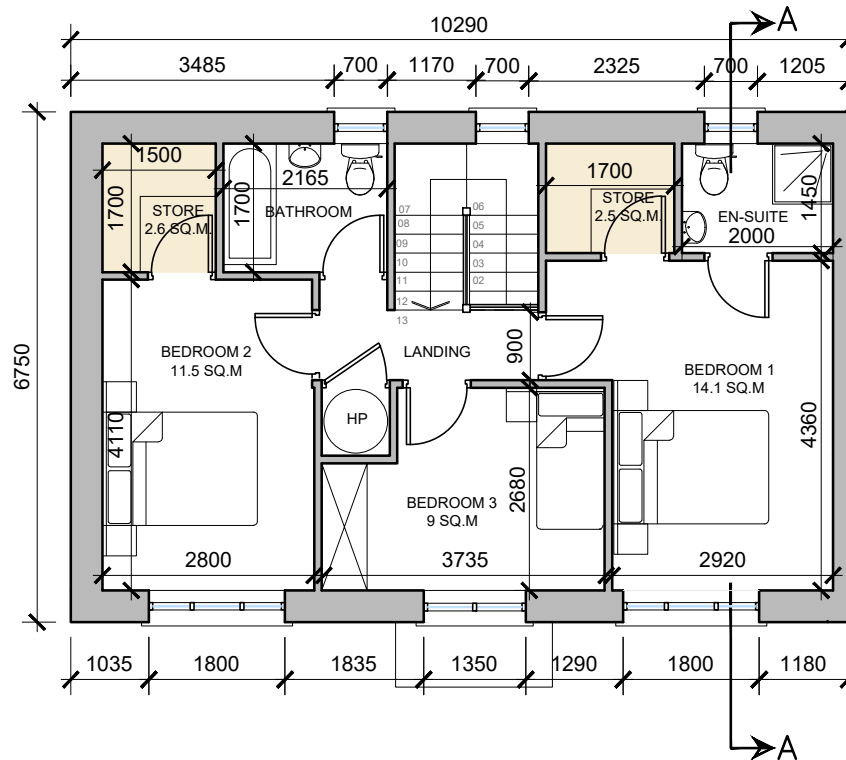

FIRST FLOOR PLAN

SCALE 1:100

DO NOT SCALE. WORK TO FIGURED DIMENSIONS ONLY. ALL EXISTING DIMENSIONS TO BE CHECKED ON SITE. DRAWN ON AUTOCAD R2004 AT DEADY GAHAN ARCHITECTS LTD. LAYERS ON THIS DRAWING COMPLY WITH BS 1192: PART 5

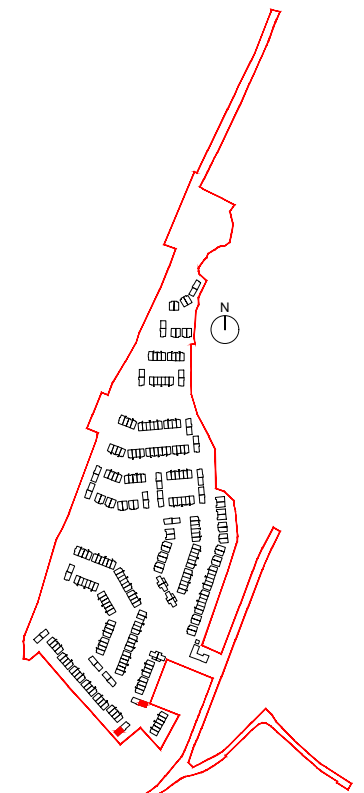

Key Plan

SCALE 1:10,000 @ A3




FRONT ELEVATION

SCALE 1:100




HOUSE TYPE 3.F5 - C.A.3 - 3D RENDER

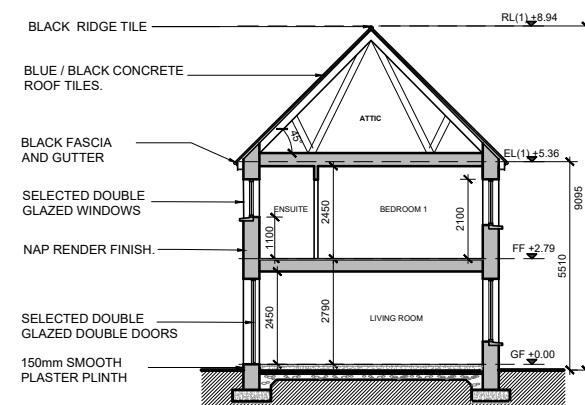


SECTION A-A

SCALE 1:200

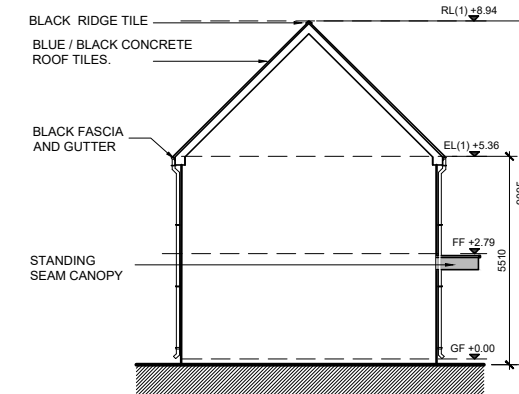

SIDE ELEVATION

SCALE 1:200

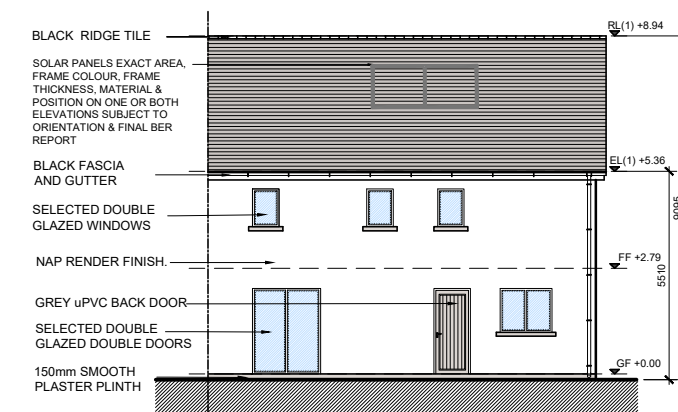

REAR ELEVATION

SCALE 1:200

NOTE: POSITION OF NORTH POINT AND LEVELS VARY - CHECK SITE PLAN FOR ORIENTATION - DWG NO. 21112-P-003

NOTE: 3.F5m REFERS TO MIRRORED VERSION OF UNIT TYPE 3.F5

date	rev	name	chk	note
27.07.22	P1	MP	EJG	ISSUE FOR PLANNING

DEADY GAHAN ARCHITECTS

EASTGATE VILLAGE, LITTLE ISLAND, CORK
T: 021 4355018 W: WWW.DGARCHITECTS.IE
EMAIL: INFO@DGARCHITECTS.IE

Project
PROPOSED RESIDENTIAL DEVELOPMENT AT
BALLYMACAULIA, DRUMBIGGLE, CIRCULAR ROAD,
ENNIS, CO. CLARE

Drawing title
HOUSE TYPE 3.F5
FLOOR PLANS, ELEVATIONS, SECTION A-A, 3D RENDER

Scale	Drawn	Checked	Date
1:100/1:200@A3	KM	EJG	04.11.21
Project No.	Dwg. No.	Revision	
21112	21112/P/305	P1	

<input type="checkbox"/> Information \ Comments	<input type="checkbox"/> Tender
<input checked="" type="checkbox"/> Planning	<input type="checkbox"/> Construction