




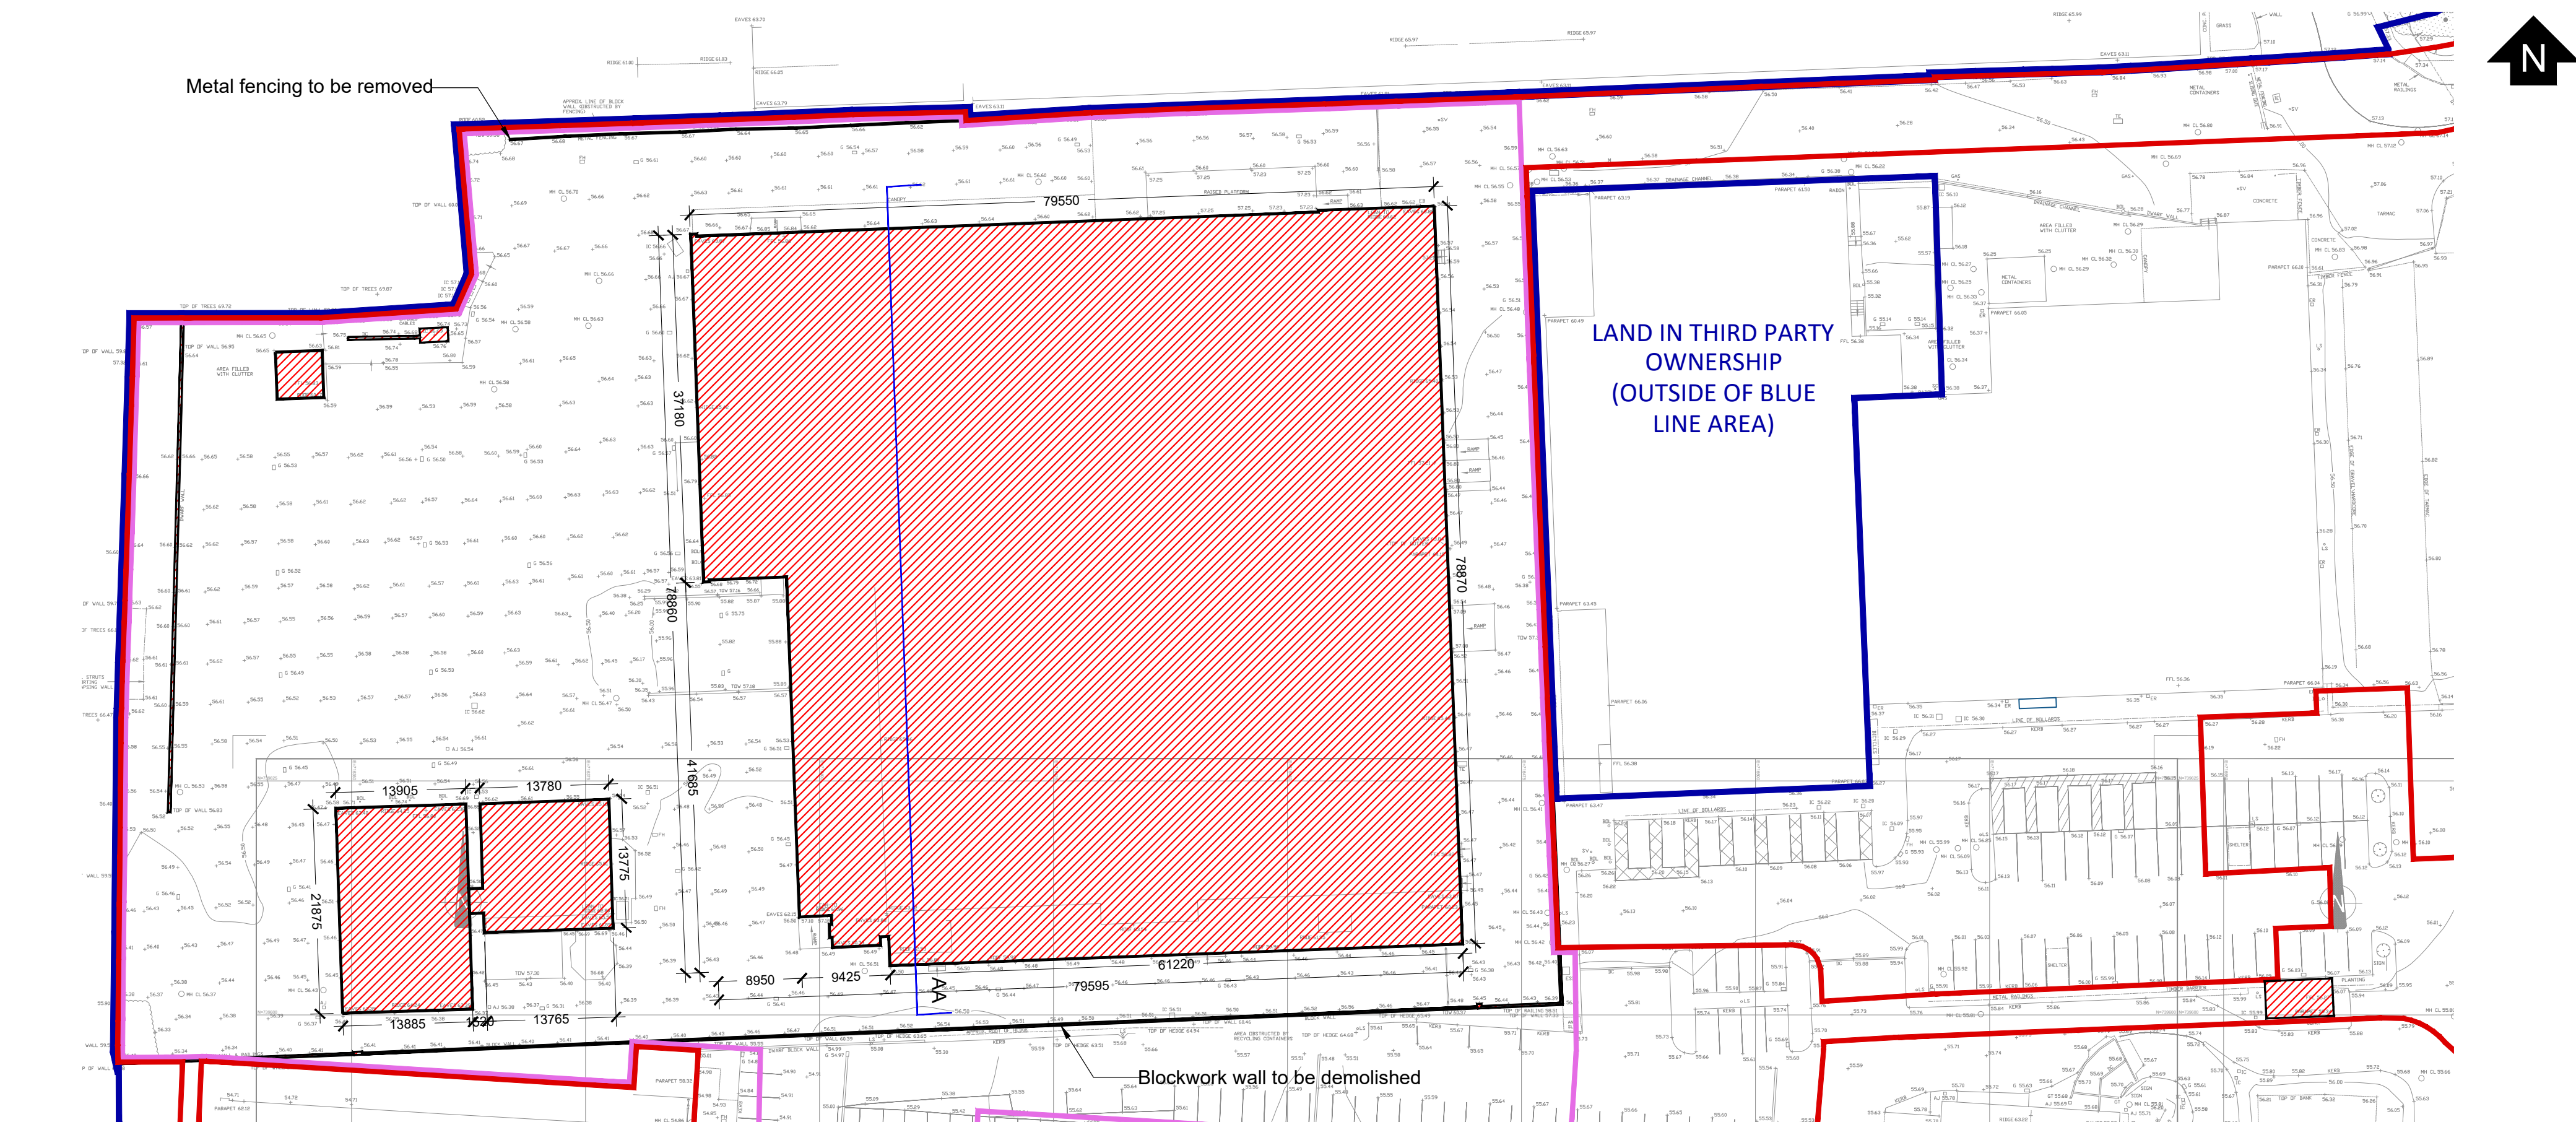


Proposed Demolition level 00 - 1:500@A1

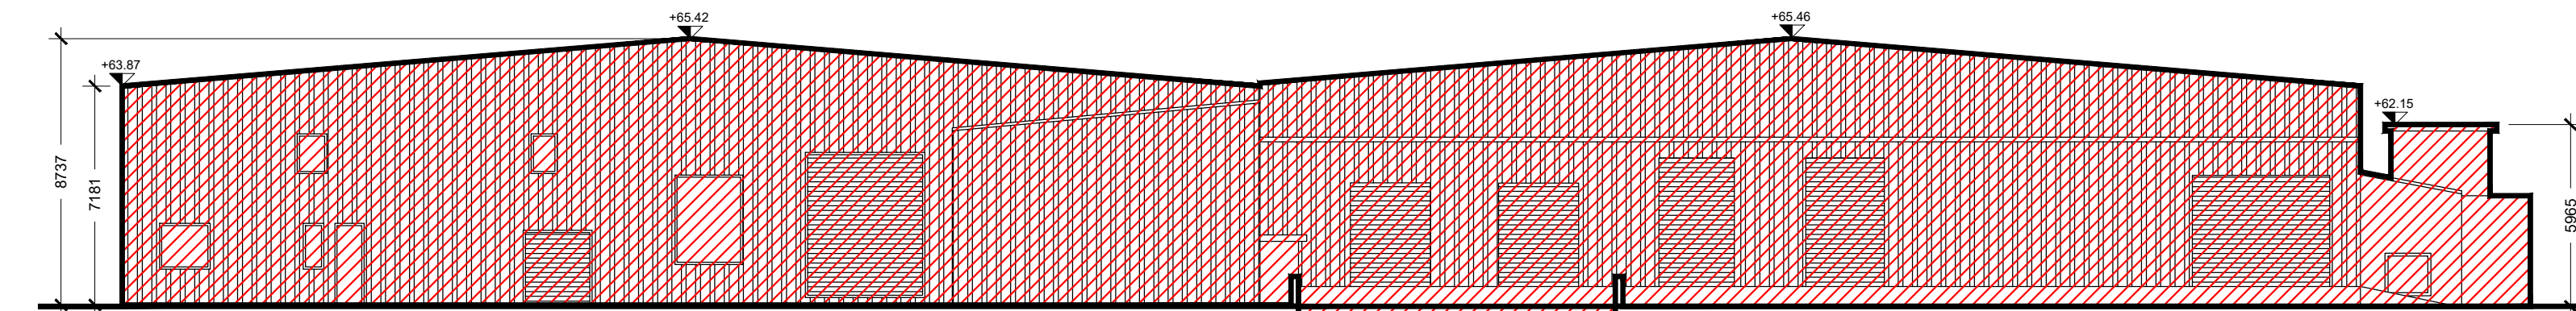


Proposed Demolition Western Elevation - 1:200@A1

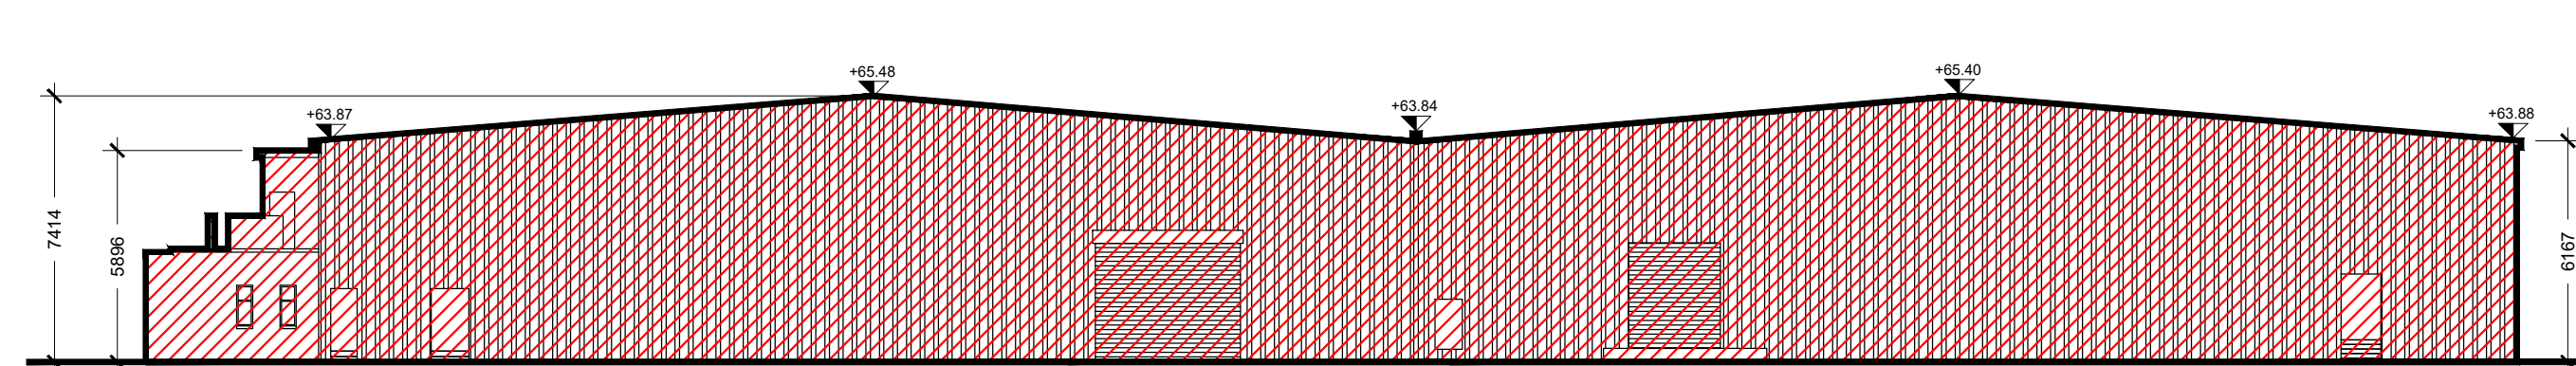


Proposed Demolition Eastern Elevation - 1:200@A1

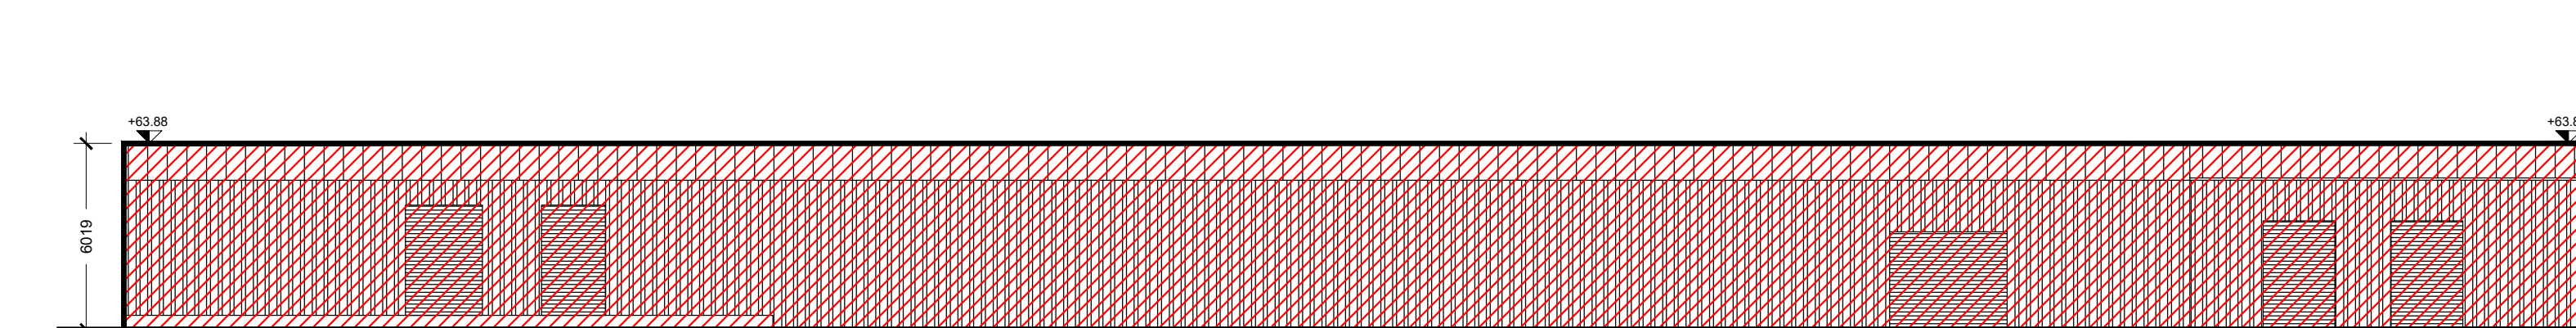

Proposed Demolition Northern Elevation - 1:200@A1

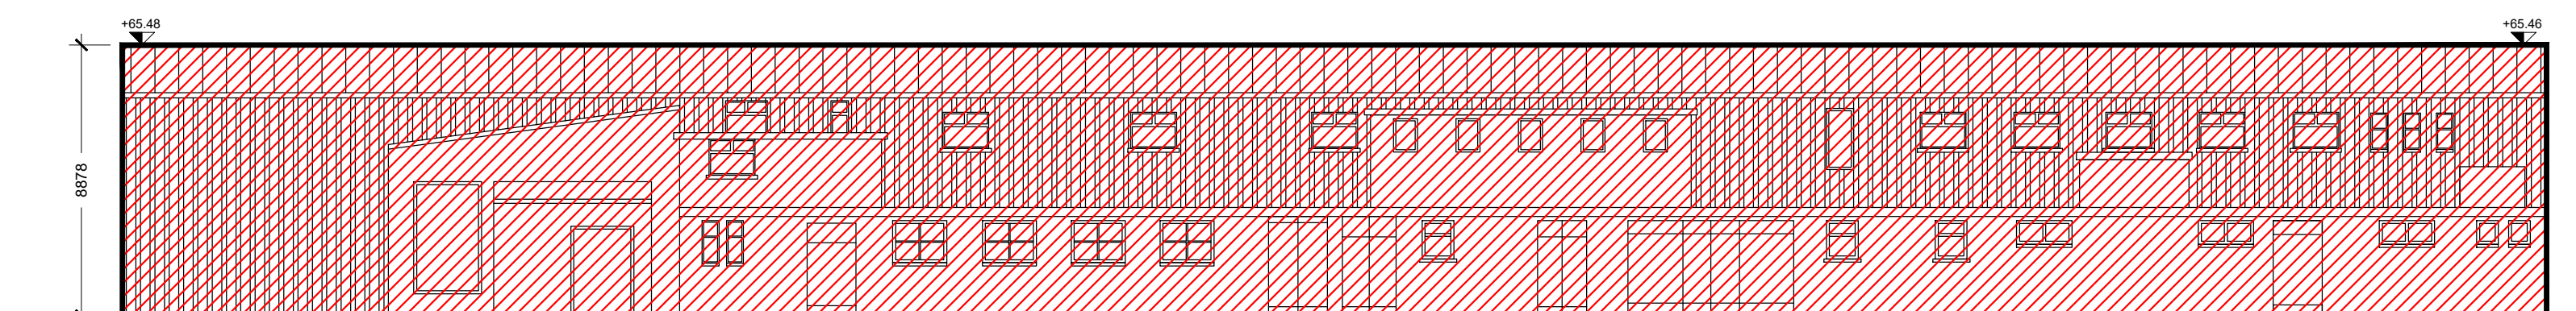

Proposed Demolition South Elevation - 1:200@A1

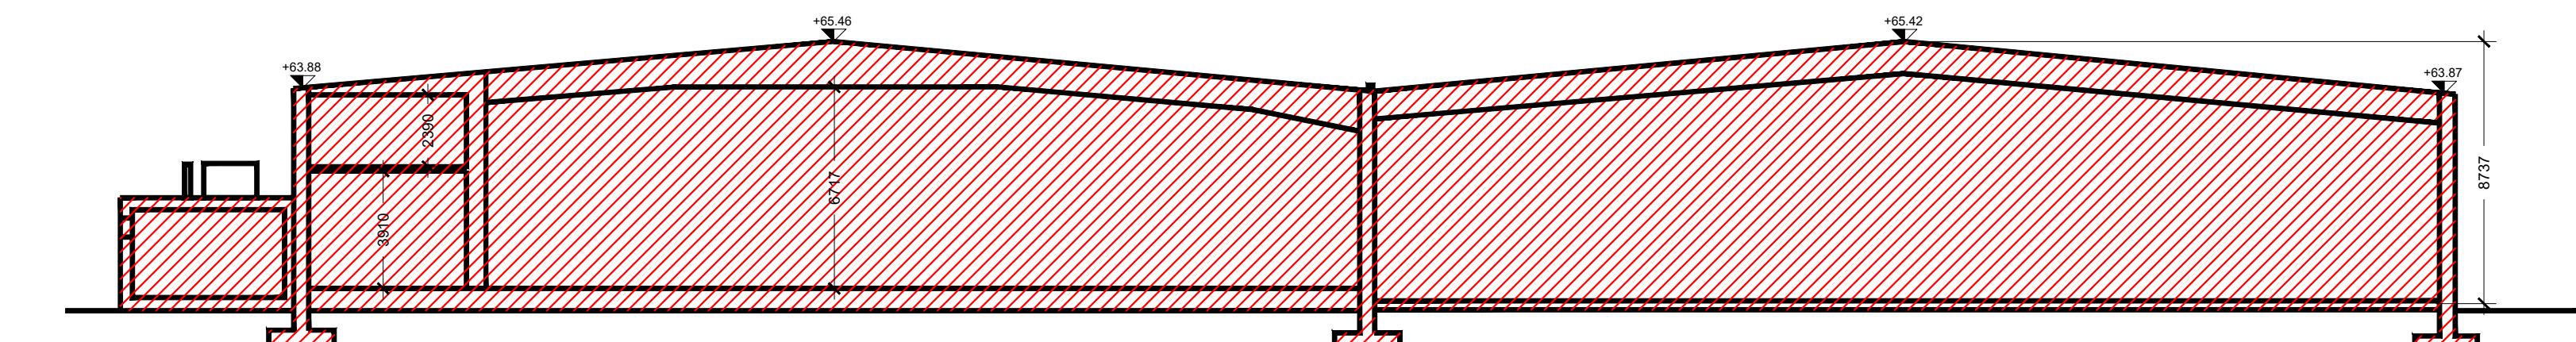

Proposed Demolition Section AA - 1:200@A1

GENERAL NOTES

1. COPYRIGHT RESERVED
2. DO NOT SCALE DRAWING. USE FIGURED DIMENSIONS ONLY
3. ALL DISCREPANCIES TO BE REPORTED TO ARCHITECT
4. THE CONTRACTOR IS RESPONSIBLE FOR CHECKING ALL LEVELS AND DIMENSIONS
5. ALL STRUCTURE TO BE TO STRUCTURAL ENGINEERS DETAILS
6. ALL MECH/ELEC SERVICES TO SERVICES ENGINEERS DETAILS
7. ALL PROPRIETARY ITEMS TO BE INSTALLED IN ACCORDANCE WITH MANUFACTURERS INSTRUCTIONS
8. CONTRACTOR IS RESPONSIBLE FOR THE COORDINATION OF STRUCTURE FINISHES AND SERVICES

REV	DATE	DESCRIPTION	BY
0	28.10.21	Issued for pre-planning	LR/IC
1	15.07.22	Issued for planning - DRAFT	IC/MM
2	26.07.22	Issued for planning - DRAFT	IC/MM
3	22.08.22	Issued for planning	IC/LR

- Site Boundary
- Site Ownership
- Development Area
- Area of Demolition:

Total: 6473.3 sqm

JOHN FLEMING
ARCHITECTS

THE TREE HOUSE, 17 RICHVIEW OFFICE PARK
CLONSKEAGH, D14 XR82, IRELAND
T: (01) 6689888 E: info@jfa.ie W: www.jfa.ie

CLIENT
SERENDALE LIMITED

PROJECT
Omni Plaza SHD
Omni park shopping centre, Senny, Dublin 9

DRAWING
Proposed Demolition Plan, Elevations & Section

SCALE
1:500 @A1

JOB NO.
1817

DRAWN BY
LG

DATE
06.08.2021

DRAWING NUMBER
OMN-JFA-ZZ-00-DR-A-P9001

REVISION
3

DRAWING LOCATION
w:\18 jobs\181700-current drawings

DRAWING STATUS
PLANNING