



01 WEST ELEVATION
P4000 SCALE 1:200 @A1

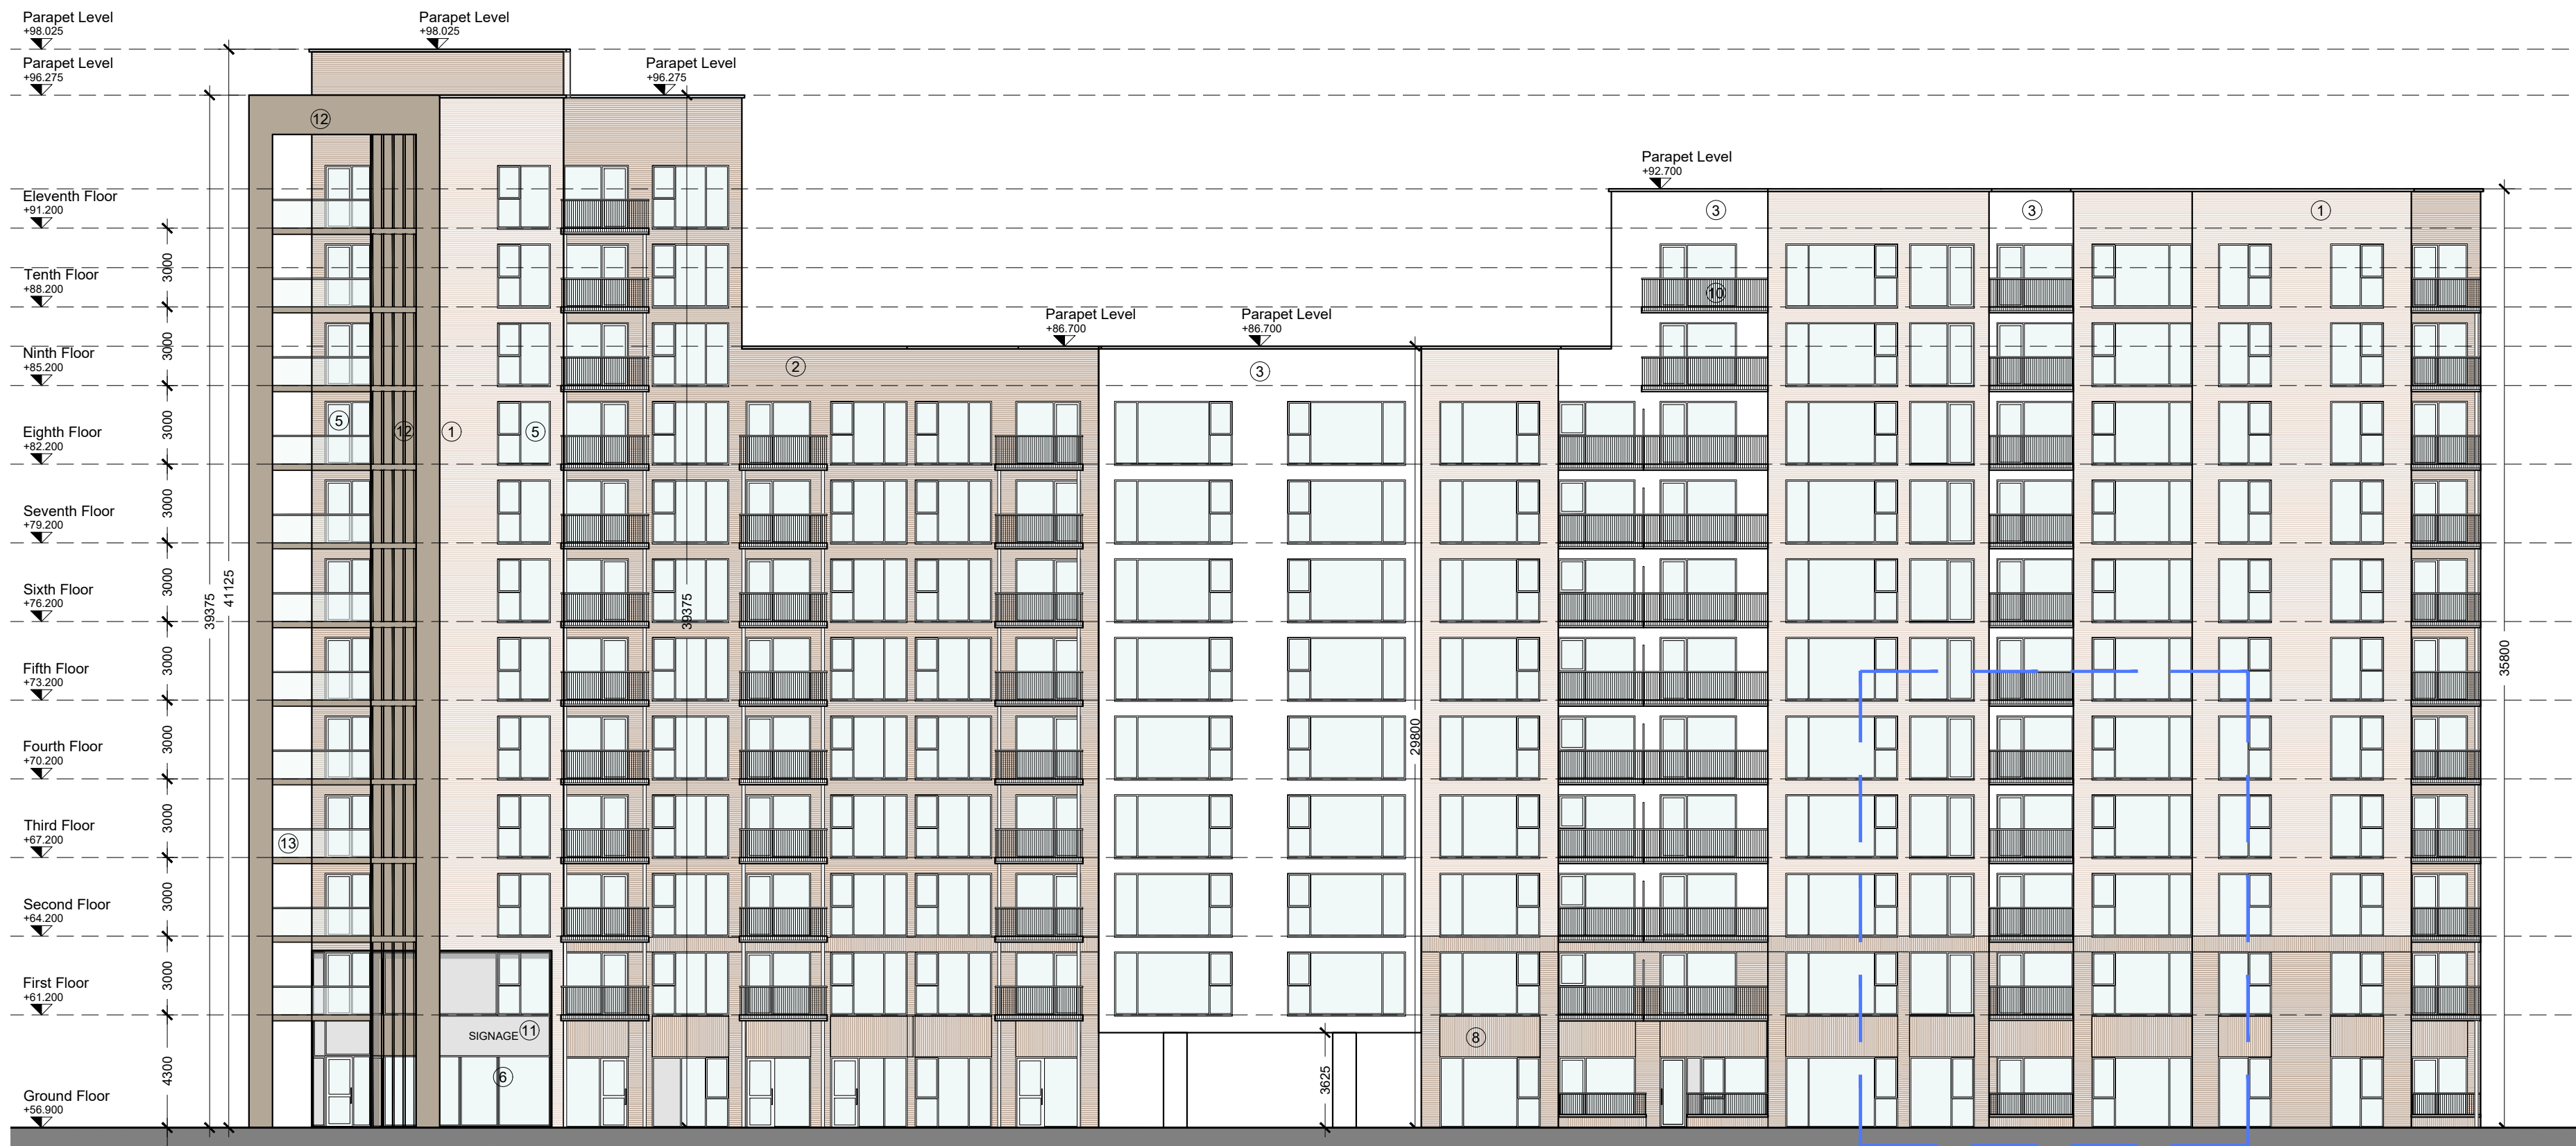

02 EAST ELEVATION
P4000 SCALE 1:200 @A1

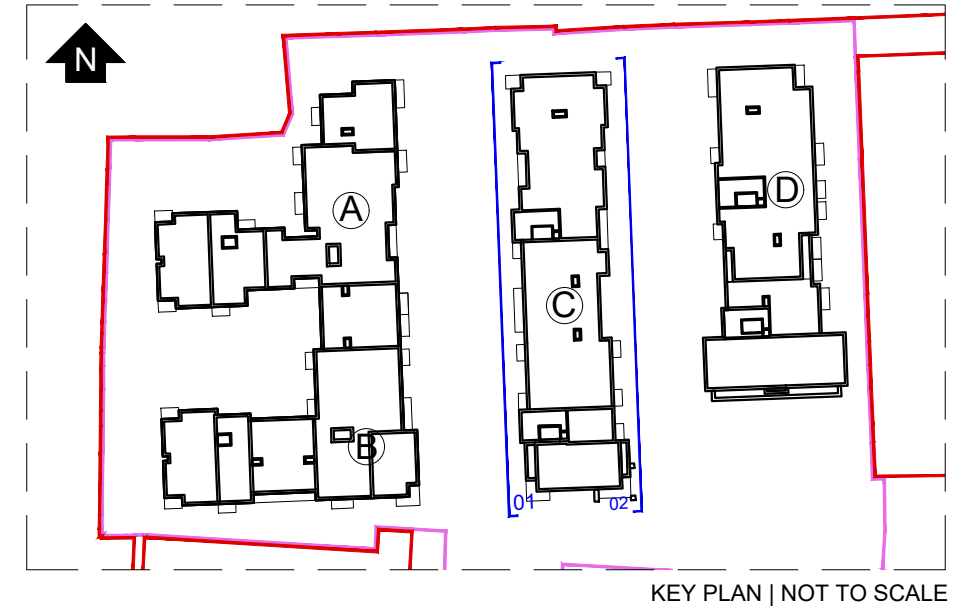

- GENERAL NOTES
1. COPYRIGHT RESERVED
 2. DO NOT SCALE DRAWING. USE FIGURED DIMENSIONS ONLY.
 3. ALL DISCREPANCIES TO BE REPORTED TO ARCHITECT
 4. THE CONTRACTOR IS RESPONSIBLE FOR CHECKING ALL LEVELS AND DIMENSIONS.
 5. ALL STRUCTURE TO BE TO STRUCTURAL ENGINEERS DETAILS.
 6. ALL MECHANICAL SERVICES TO SERVICES ENGINEERS DETAILS.
 7. ALL PROPRIETARY ITEMS TO BE INSTALLED IN ACCORDANCE WITH MANUFACTURERS INSTRUCTIONS.
 8. CONTRACTOR IS RESPONSIBLE FOR THE COORDINATION OF STRUCTURE, FINISHES AND SERVICES.

REV	DATE	DESCRIPTION	BY
A	03.08.21	Updated elevations according to the floor plans issued on the 29.07.21	LG
0	28.10.21	Issued for pre-planning	LRIC
1	15.07.22	Issued for Planning - DRAFT	ICIMM
2	26.07.22	Issued for Planning - DRAFT	ICIMM
3	22.08.22	Issued for Planning	ICILR

- MATERIAL LEGEND
1. Selected Cream Brick
 2. Selected Buff Brick
 3. Render
 4. Cement Board Cladding
 5. Double glazed windows/doors to selected colour
 6. Lightweight curtain walling system
 7. Double glazed aluminium frame windows to future selected colour with pressed metal cills, reveals and heads to match frames
 8. Brick detailing
 9. Opaque glass spandrel panel
 10. Balconies with steel guarding
 11. Matt Black flush fascia incorporating lighting fixtures and signage
 12. Metal cladding & fins to matt bright bronze
 13. Balconies with glass guarding

- Site Boundary
- Development Area



03 FACADE DETAIL
P4000 SCALE 1:200 @A1

JOHN FLEMING ARCHITECTS

THE TREE HOUSE, 17 RICHVIEW OFFICE PARK
CLONSKEAGH D14 XR82, IRELAND
T: (01) 6689888 E: info@jfa.ie W: www.jfa.ie

CLIENT
SERENDALE LIMITED

PROJECT
Omni Plaza SHD
Omni park shopping centre, Sarny, Dublin 9

DRAWING
Proposed Block C
West & East Elevations

SCALE
1:200 @ A1

DATE
06.09.2021

DRAWING NUMBER
OMN-JFA-ZZ-XX-DR-A-P4002

DRAWING LOCATION
w118 plan181700-current-drawingblock.c

DRAWING STATUS
PLANNING