


1 EXISTING SITE NORTH EAST ELEVATION - AVID SITE  
1:500

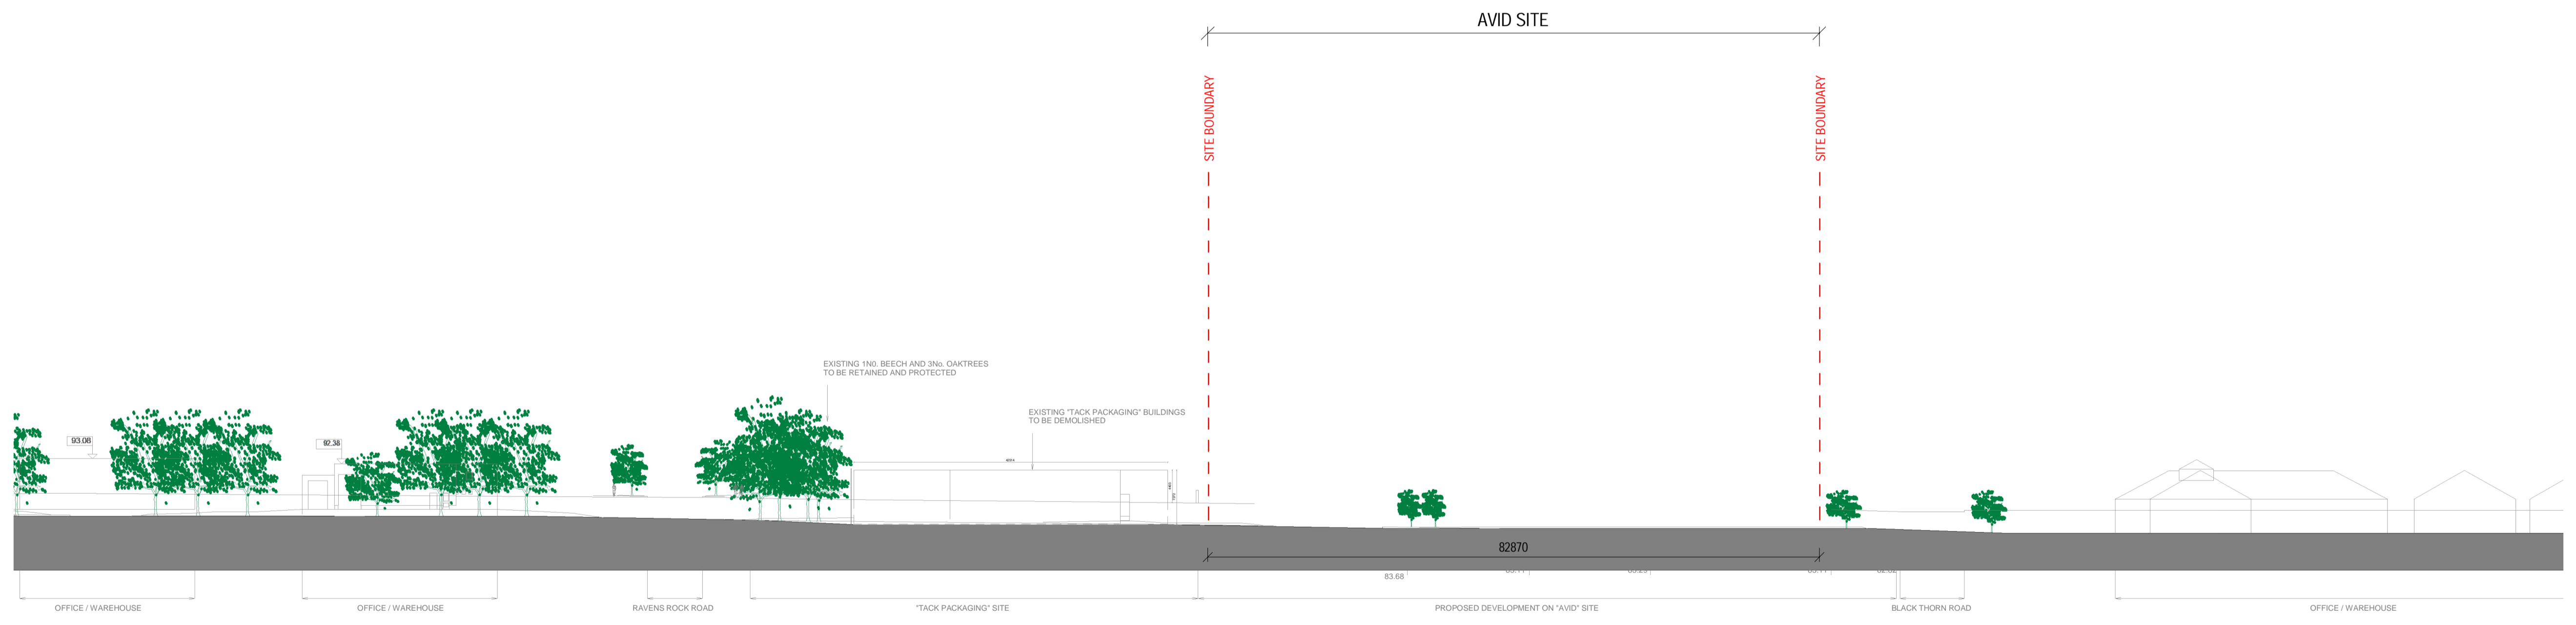

2 EXISTING SITE SOUTH WEST ELEVATION - AVID SITE  
1:500

PLANNING

REV	DATE	DESCRIPTION	BY
1	05/11/2021	S247	AT
2	15/12/2021	SHD1	AT
3	22/08/2022	SHD3	RT

**SITE LEGEND**  
— SITE BOUNDARY

Client: ATLAS GP LIMITED  
 Project: CARMANHALL ROAD SHD 2022  
 Title: EXISTING NORTH-EAST & SOUTH-WEST ELEVATION - AVID SITE

APPROVED BY

Sheet No.: 1081-MDO-AS-ZZ-DR-A-02003A  
 Scale as: As indicated @ A1 Current Rev.: 3 Project No.: 1081

**MC CAULEY DAYE O'CONNELL**  
 ARCHITECTS  
 11 Merrion Square, Dublin 2, Ireland  
 Telephone: +353 (0)1 400 4171  
 info@mdo.ie | www.mdo.ie

19/08/2022 17:53:25

DO NOT SCALE | USE FIGURED DIMENSIONS ONLY | NOTIFY THE ARCHITECTS OF ANY DISCREPANCIES ON THE DRAWING PRIOR TO WORK PROCEEDING | THIS DRAWING IS COPYRIGHT OF MCCALLEY DAYE O'CONNELL ARCHITECTS