

GENERAL NOTES

O.S MAP REF: 3391-05

REPRODUCED UNDER 2022 LICENCE NO.

CYAL 50250518

COPYRIGHT ORDNANCE SURVEY IRELAND




THIS DRAWING TO BE READ IN CONJUNCTION WITH ARCHITECT'S DRAWINGS, CONSULTANT ENGINEER'S DRAWINGS AND SPECIFICATIONS, AND LANDSCAPE ARCHITECT'S DRAWINGS AND SPECIFICATIONS.

REFER TO ARCHITECT'S SITE PLAN FOR NORTH ORIENTATION.

LEVELS GIVEN ON DRAWINGS ARE GIVEN TO A LOCAL ABSOLUTE ZERO LEVEL. FOR SPECIFIC LEVELS DEPENDING ON INDIVIDUAL UNIT LOCATION, REFER TO ARCHITECT'S CONTEXT SECTIONS AND ENGINEER'S DRAWINGS WHERE LEVELS ARE ARE ALL GIVEN IN RELATION TO LAND SURVEYOR'S BENCHMARK BASED ON MALIN HEAD DATUM LEVEL.

SITE BOUNDARY OF PLANNING APPLICATION

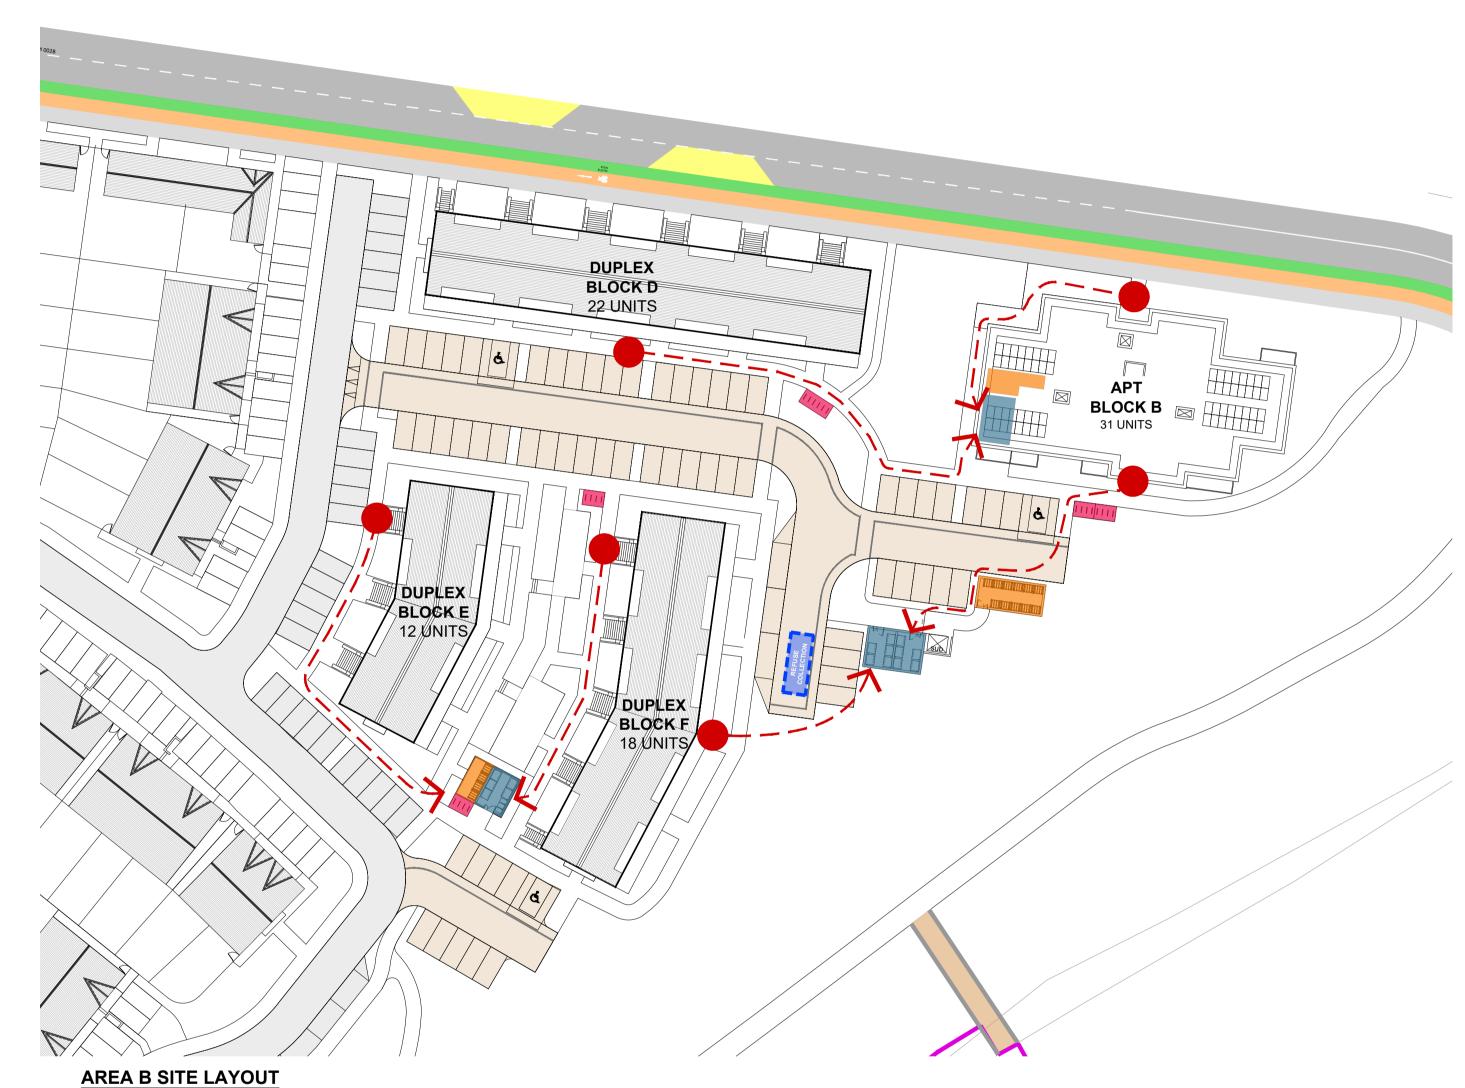

AREA A

- 122

LEGEND DESIRED ROUTE

BIN STORE

LONG-TERM (SECURE) RESIDENTS BICYCLE STORE

REFUSE COLLECTION POINT

SHORT-TERM (ON SURFACE)

VISITORS BICYCLE STORE

KEY PLAN REFERENCE

BIN & BIKE STORAGE CALCULATIONS DUPLEX BLOCK A & APT BLOCK A (51 UNITS) BIN STORAGE **BICYCLE STORAGE** - 51 RESIDENTS - 15 X 1100 L - 4 X 360L 26 VISITORS DUPLEX BLOCK B & DUPLEX BLOCK C (30 UNITS) **BIN STORAGE BICYCLE STORAGE** - 7 X 1100 L - 30 RESIDENTS - 3 X 360L - 15 VISITORS TOTAL BIN STORAGE TOTAL BICYCLE STORAGE

- 22 X 1100 L

- 7 X 360L

AREA B

BIN & BIKE STORAGE CALCULATIONS DUPLEX BLOCK D & APT BLOCK B (53 UNITS)

BIN STORAGE **BIKE STORAGE** - 53 RESIDENTS - 15 X 1100 L - 4 X 360L - 27 VISITORS

DUPLEX BLOCK E & DUPLEX BLOCK F (30 UNITS) **BIN STORAGE** BIKE STORAGE - 10 X 1100 L - 30 RESIDENTS

TOTAL BIN STORAGE TOTAL BIKE STORAGE

- 25 X 1100 L - 125 - 14 X 360L

KEY PLAN



	PROJECT TITLE:	DATE:	DRAWN BY:	
	Moygaddy, Maynooth, Co. Meath	Aug. '22	SB	
	DRAWING TITLE:	SCALE:	REVISION:	ĺ
MCORM	Site Layout Plan	1:500 @A1	-	
M°CROSSAN O ROURKE MANNING ARCHITECTS	Bins & Bicycle Stores	JOB NO:	DRAWING NO:	
	1 Grantham Street, Dublin 8, Ireland. D08 A49Y Tel: 01-4788700 Fax: 01-4788711 E-Mail: arch@mcorm.com	21006	PL114	

NOTES:

DO NOT SCALE FROM DRAWINGS. WORK TO FIGURED DIMENSIONS ONLY. ARCHITECT TO BE NOTIFIED OF ALL DISCREPANCIES.

REVI	ISIONS	
DATE	DESCRIPTION	No.

- 15 VISITORS