


GROUND FLOOR PLAN
Apartment A - Area 54.5m²

Apartment A2 - Area 59.8m²

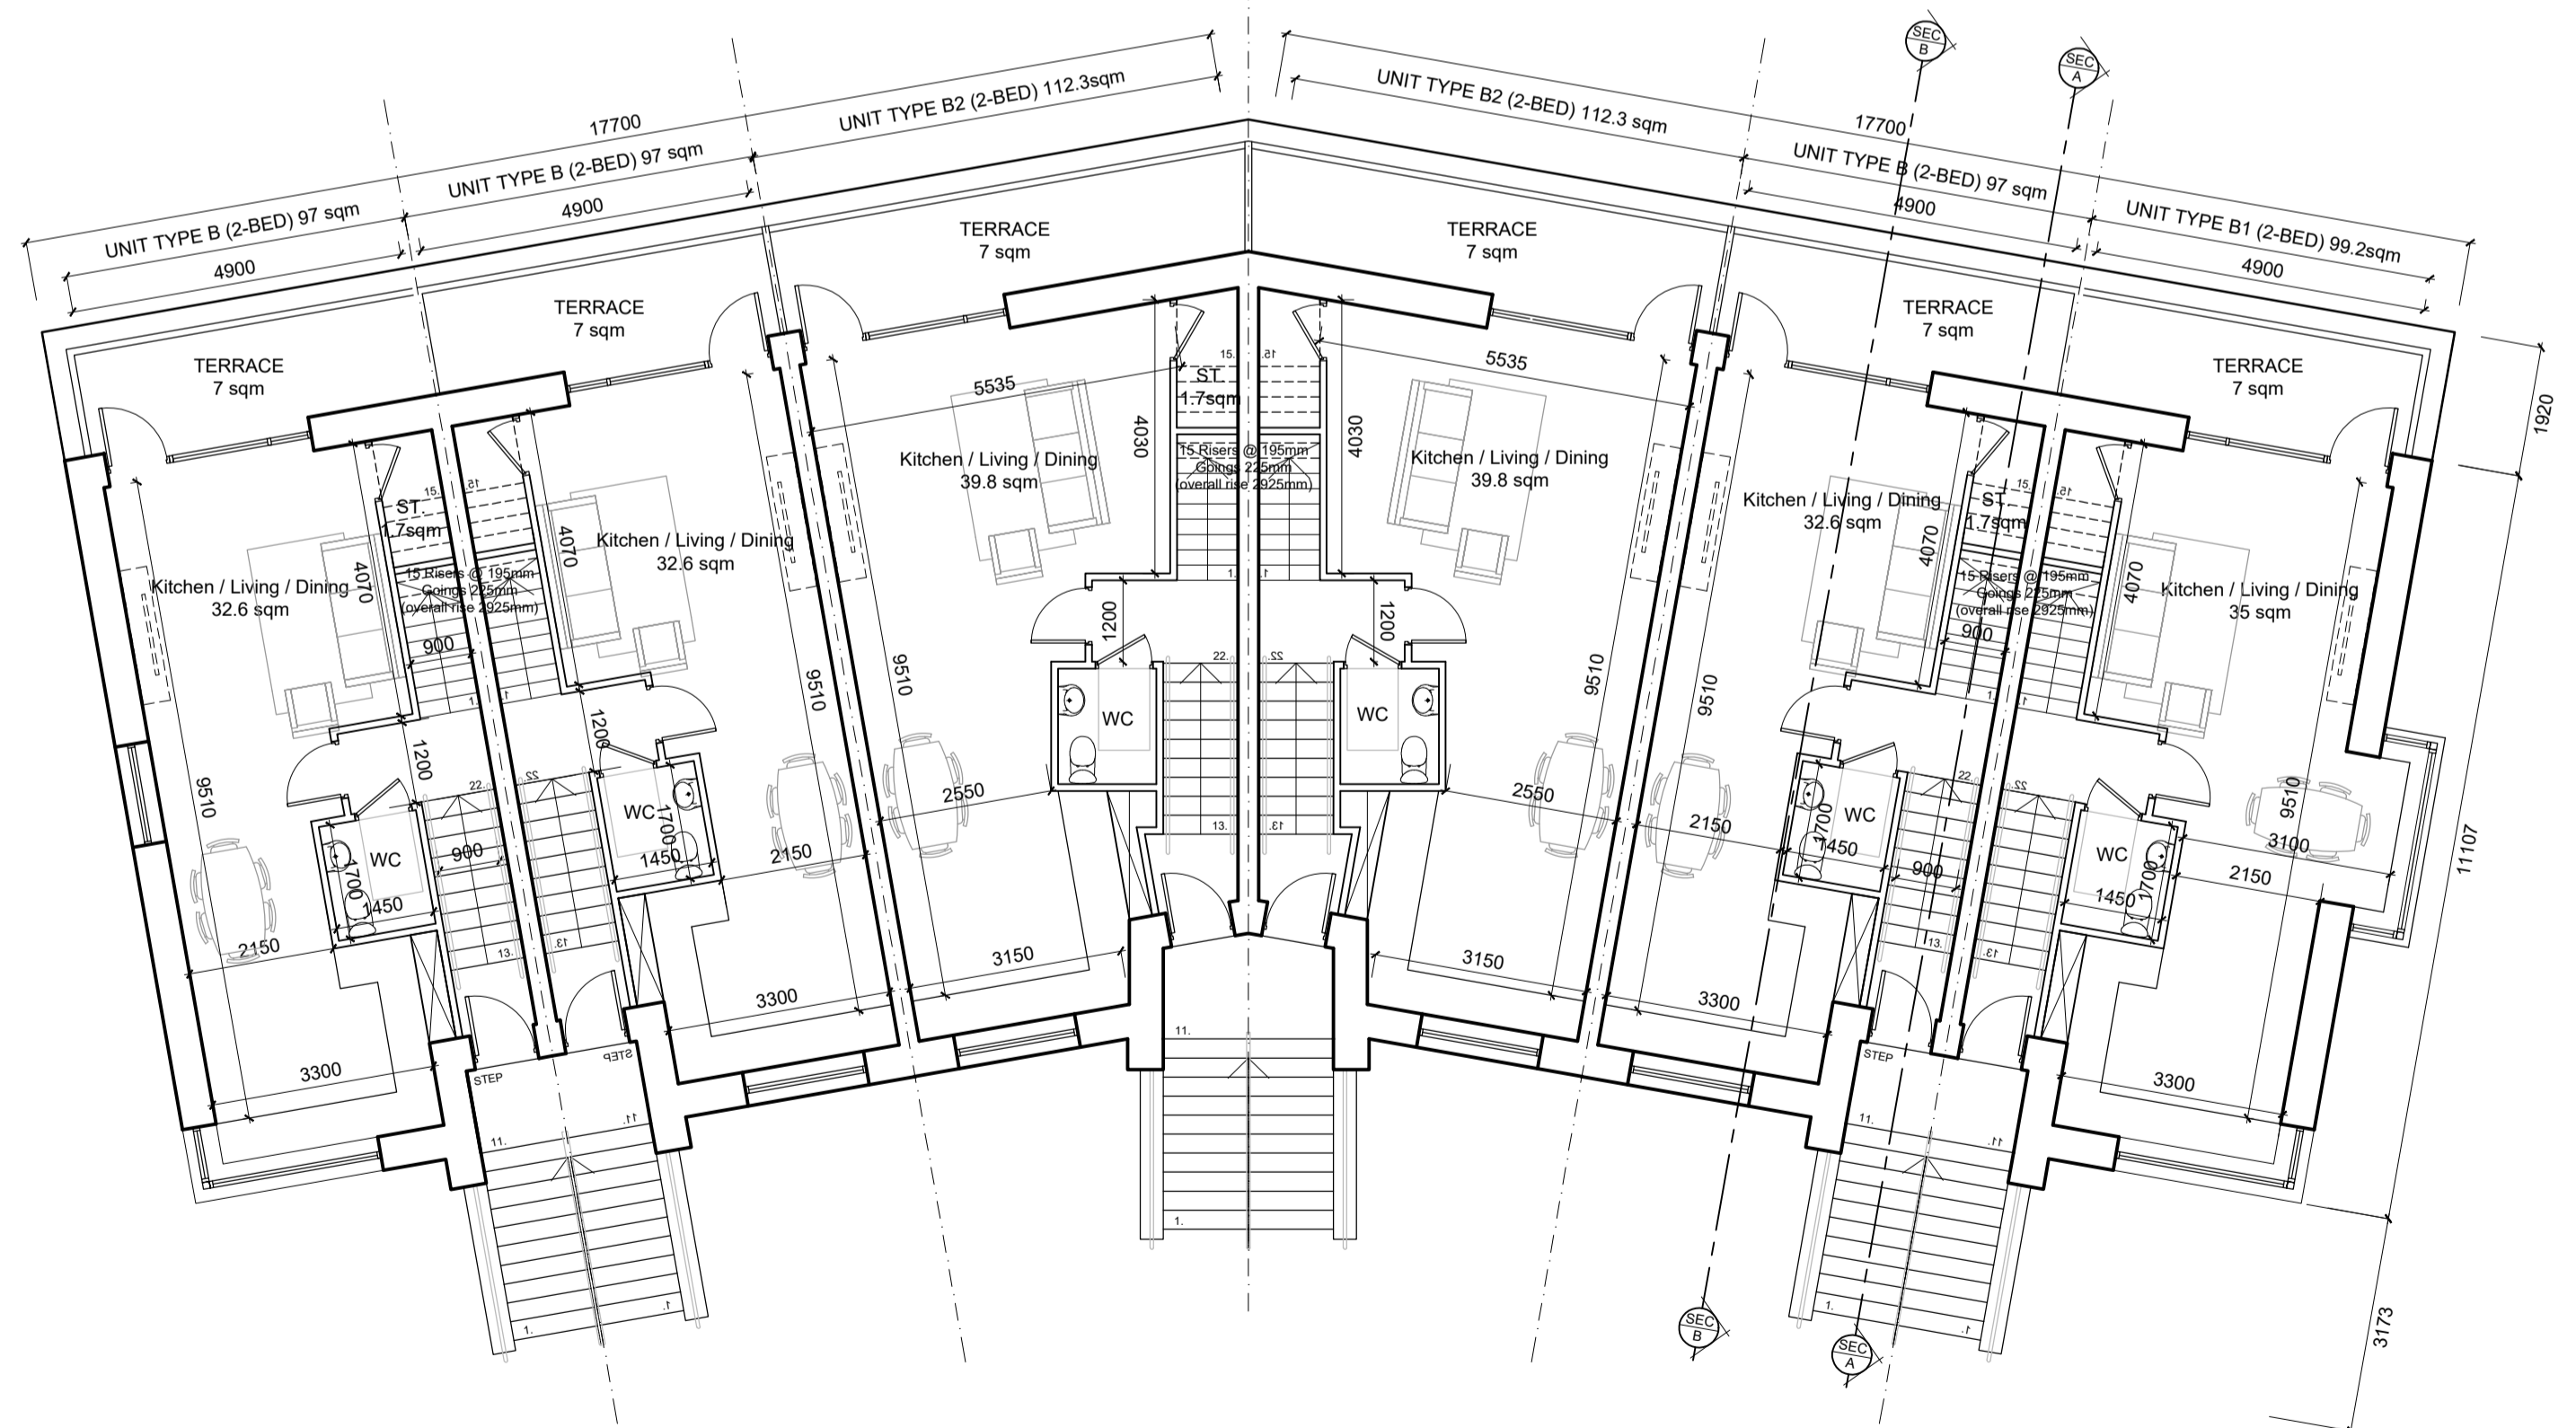


FIRST FLOOR PLAN
Duplex Lower Floor B - Area 47.5m² (overall 97.0m²)

Duplex Lower Floor B2 - Area 55.2m² (overall 112.3m²)

Duplex Lower Floor B1 - Area 49.7m² (overall 99.2m²)

KEY PLAN

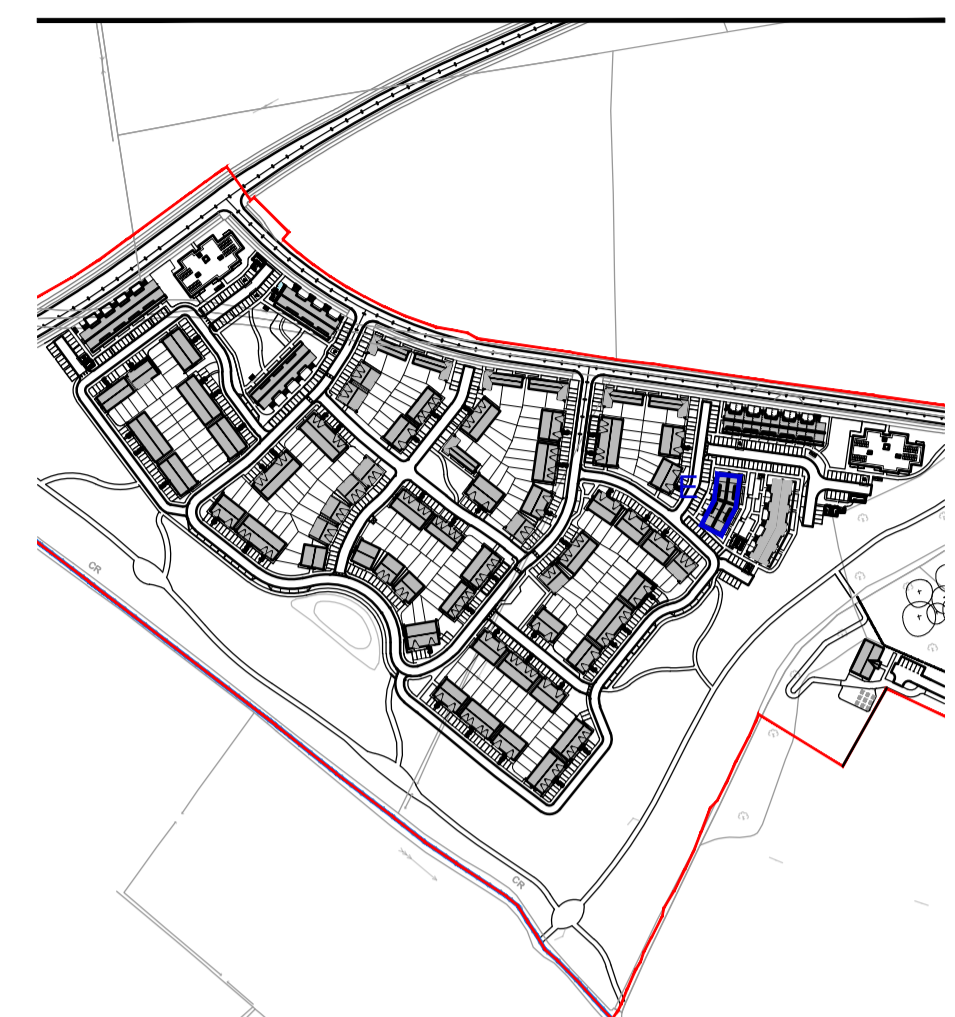

* LARGER TERRACES PROVIDED AT GROUND FLOOR


GENERAL NOTES

THIS DRAWING TO BE READ IN CONJUNCTION WITH ARCHITECT'S DRAWINGS, CONSULTANT ENGINEER'S DRAWINGS AND SPECIFICATIONS & LANDSCAPE ARCHITECT'S DRAWINGS
REFER TO ARCHITECT'S SITE PLAN PL102 FOR NORTH ORIENTATION.

LEVELS GIVEN ON HOUSE TYPE DRAWINGS ARE GIVEN TO A LOCAL ABSOLUTE ZERO LEVEL. FOR SPECIFIC LEVELS DEPENDING ON INDIVIDUAL UNIT LOCATION. REFER TO ARCHITECT'S CONTEXT SECTIONS AND ENGINEER'S DRAWINGS WHERE LEVELS ARE ALL GIVEN IN RELATION TO LAND SURVEYOR'S BENCHMARK BASED ON MALIN HEAD DATUM LEVEL.

NOTES ON FINISHES:

- ROOF: TO BE FINISHED IN SINGLE PLY ROOFING MEMBRANE OR SIMILARLY APPROVED
- WALLS: SELECTED BRICKWORK WHERE INDICATED OTHERWISE PAINTED SAND / CEMENT RENDER, SELF COLOURED RENDER OR METAL CLADDING, EXPRESSED BANDS AROUND EXTERNAL OPES/EXPRESSED LINTELS OVER EXTERNAL OPES WHERE INDICATED TO BE RECONSTITUTED STONE (LIGHT CREAM LIMESTONE OR GRANITE EFFECT) OR RENDER
- JOINERY: ALL WINDOWS AND DOORS, FRAMES AND LEAVES, TO BE ALUMINIUM POWDER-COATED TO APPROVED COLOUR, uPVC OR SELECTED TIMBER. OBSCURE GLAZING WHERE INDICATED TO SENSITIVE WINDOWS.
- RAINWATER GOODS: GUTTERS, DOWNPIPES, AND FIXINGS TO BE uPVC OR ALUMINIUM POWDER COATED TO SELECTED COLOUR.
- BALCONIES: HANDRAILS AND BALUSTRADES TO BE MILD STEEL GALVANISED AND PAINTED TO SELECTED COLOUR.

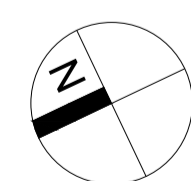

NOTES:

DO NOT SCALE FROM DRAWINGS. WORK TO FIGURED DIMENSIONS ONLY. ARCHITECT TO BE NOTIFIED OF ALL DISCREPANCIES.

A	1 STOREY 1 BED NO IN BLOCK:04	APARTMENT UNIT 54.5 SQM / 586 SQF	B	2 STOREY 2 BED NO IN BLOCK:03	DUPLEX UNIT 97.0 SQM / 1044 SQF	B2	2 STOREY 2 BED NO IN BLOCK:02	DUPLEX UNIT 112.3 SQM / 1208 SQF
A2	1 STOREY 1 BED NO IN BLOCK:02	APARTMENT UNIT 59.8 SQM / 643 SQF	B1	2 STOREY 2 BED NO IN BLOCK:01	DUPLEX UNIT 99.2 SQM / 1067 SQF			

REVISIONS

DATE	DESCRIPTION	No.

	PROJECT TITLE	DATE	DRAWN BY
	Moygaddy Castle, Co.Meath	Aug '22	JC
	DRAWING TITLE	SCALE	REVISION
	Duplex Block E	1:100 @A1	-
	Ground & First Floor Plans	JOB NO.	DRAWING NO.
		21006	PL316