



ROOF PLAN

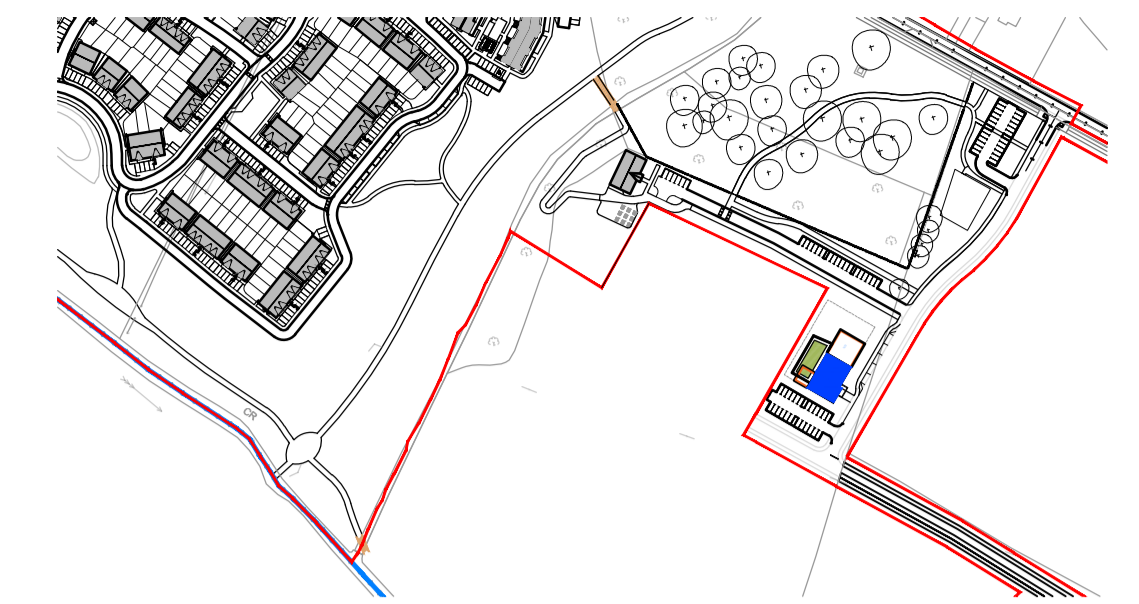

KEY PLAN

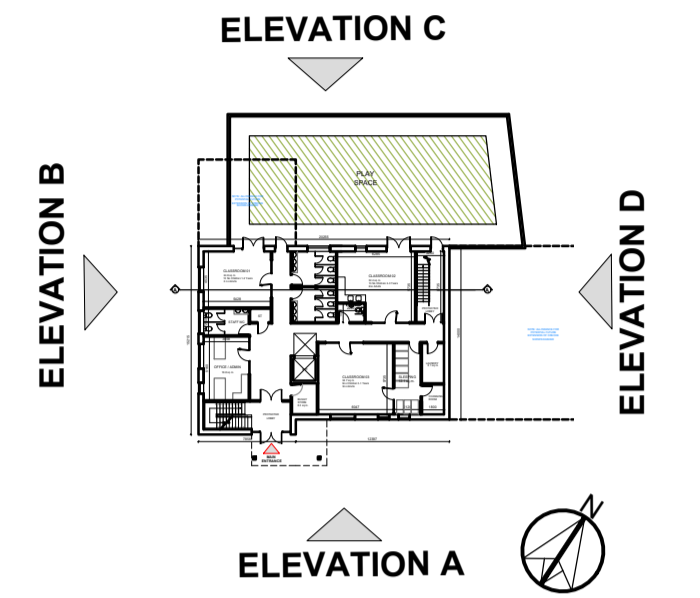


KEY PLAN (NTS)

GENERAL NOTES

THIS DRAWING IS TO BE READ IN CONJUNCTION WITH ARCHITECTS, ENGINEERS AND LANDSCAPE ARCHITECTS DOCUMENTS.

NOTES ON FINISHES

ROOF: TO BE FINISHED WITH FIBRE CEMENT TILE
 WALLS: TO BE FINISHED IN A COMBINATION OF TROWEL FINISHED SAND / CEMENT RENDER
 JOINERY: ALL WINDOWS, DOORS, FASCIA / SOFFIT LININGS TO BE UPVC, ALUMINIUM OR TIMBER FOR PAINTING / STAINING.
 RAINWATER GOODS: TO BE UPVC OR ALUMINIUM.

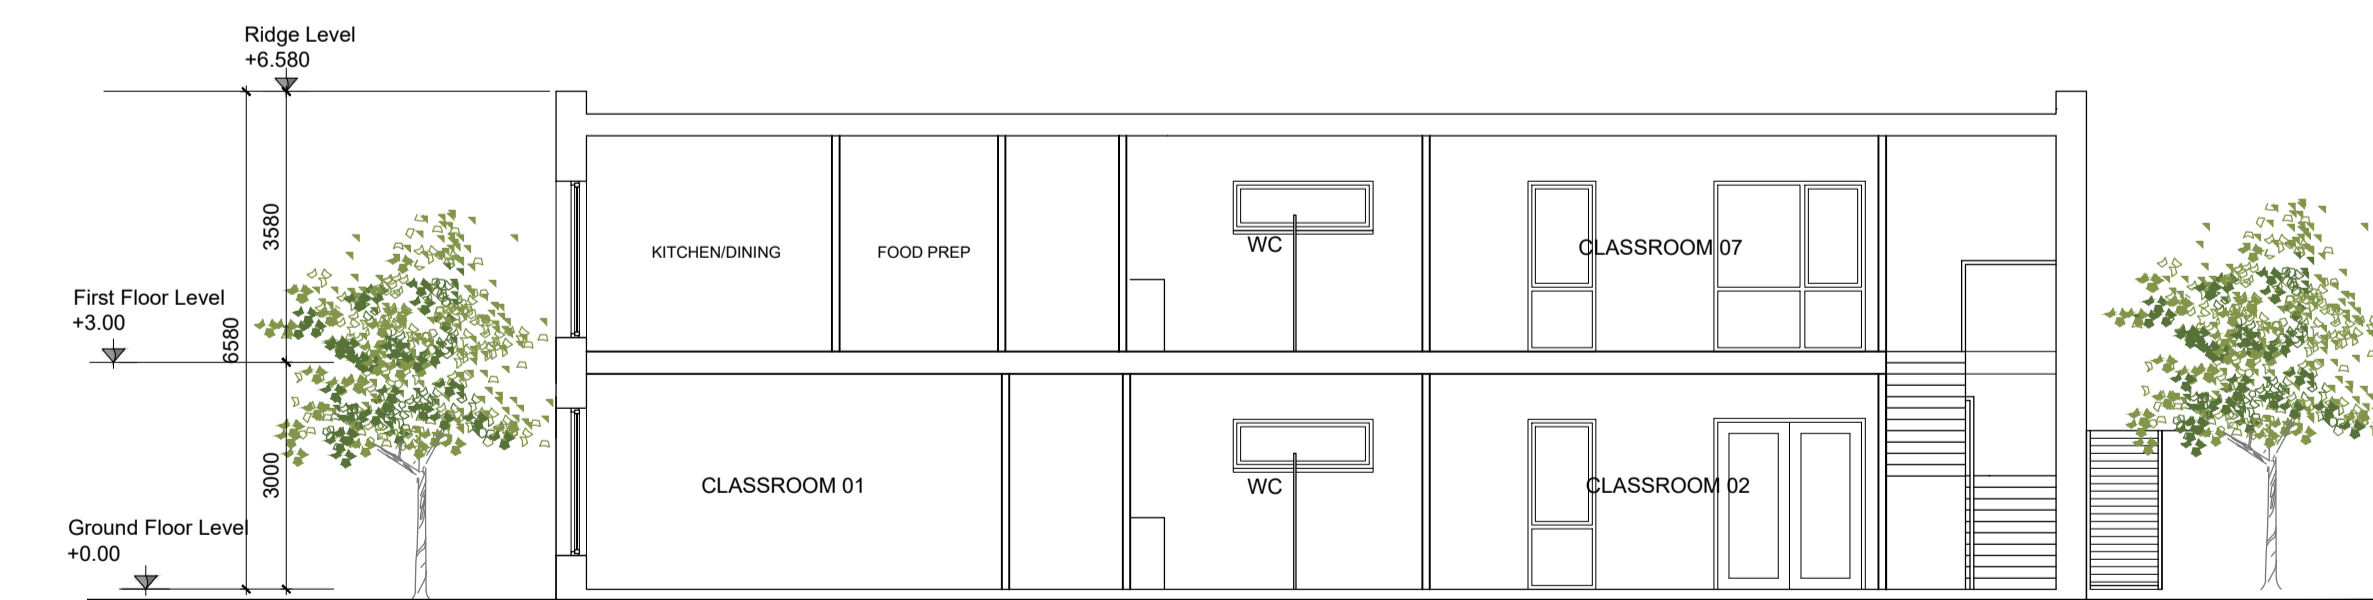

SECTION AA

NOTES:

DO NOT SCALE FROM DRAWINGS. WORK TO FIGURED DIMENSIONS ONLY. ARCHITECT TO BE NOTIFIED OF ALL DISCREPANCIES.

REVISIONS		
DATE	DESCRIPTION	No.

 <small>MR CROSSAN O'ROURKE MANNING ARCHITECTS</small>	PROJECT TITLE:	Moygaddy, Maynooth, Co. Meath	DATE:	Aug '22	DRAWN BY:	JC
	DRAWING TITLE:	Phase 1A - Creche	SCALE:	1:100 @A1	REVISION:	-
		Roof Plan & Section	JOB NO.:	21006	DRAWING NO.:	PL502
	<small>1 Grantham Street, Dublin 8, Ireland. D08 A4B7 Tel: 01-4788700 Fax: 01-4788711 E-Mail: acm@mccorm.com</small>					