

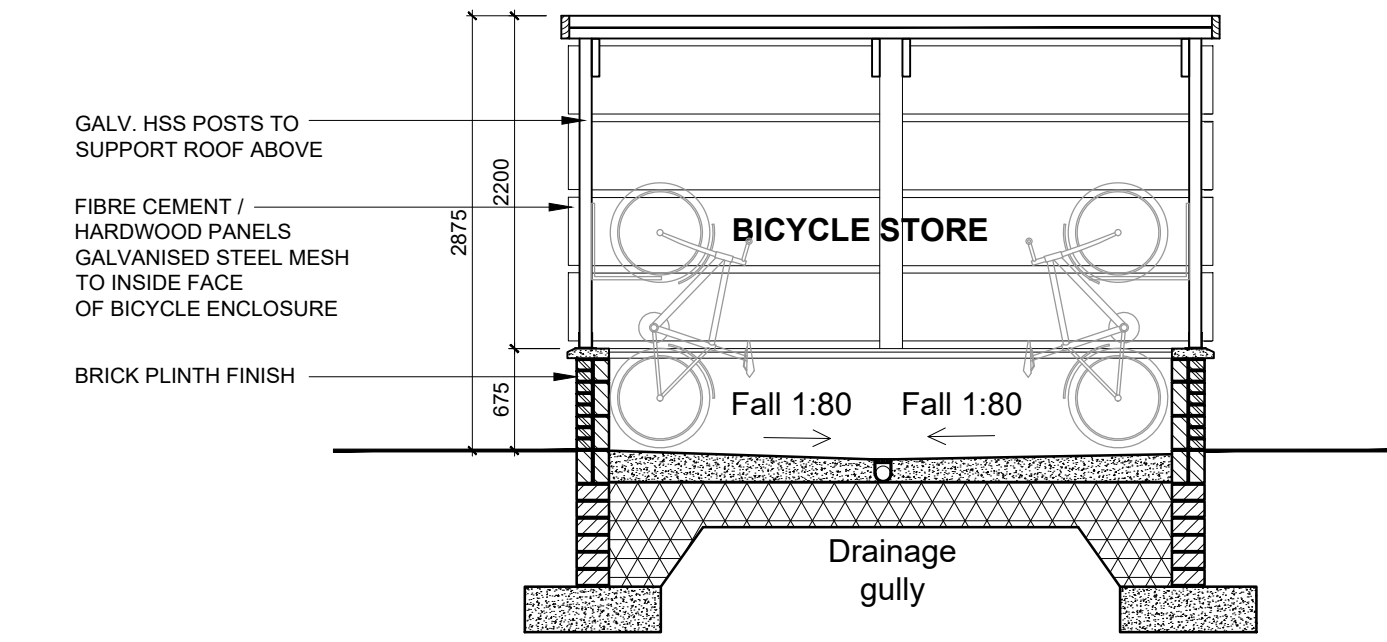
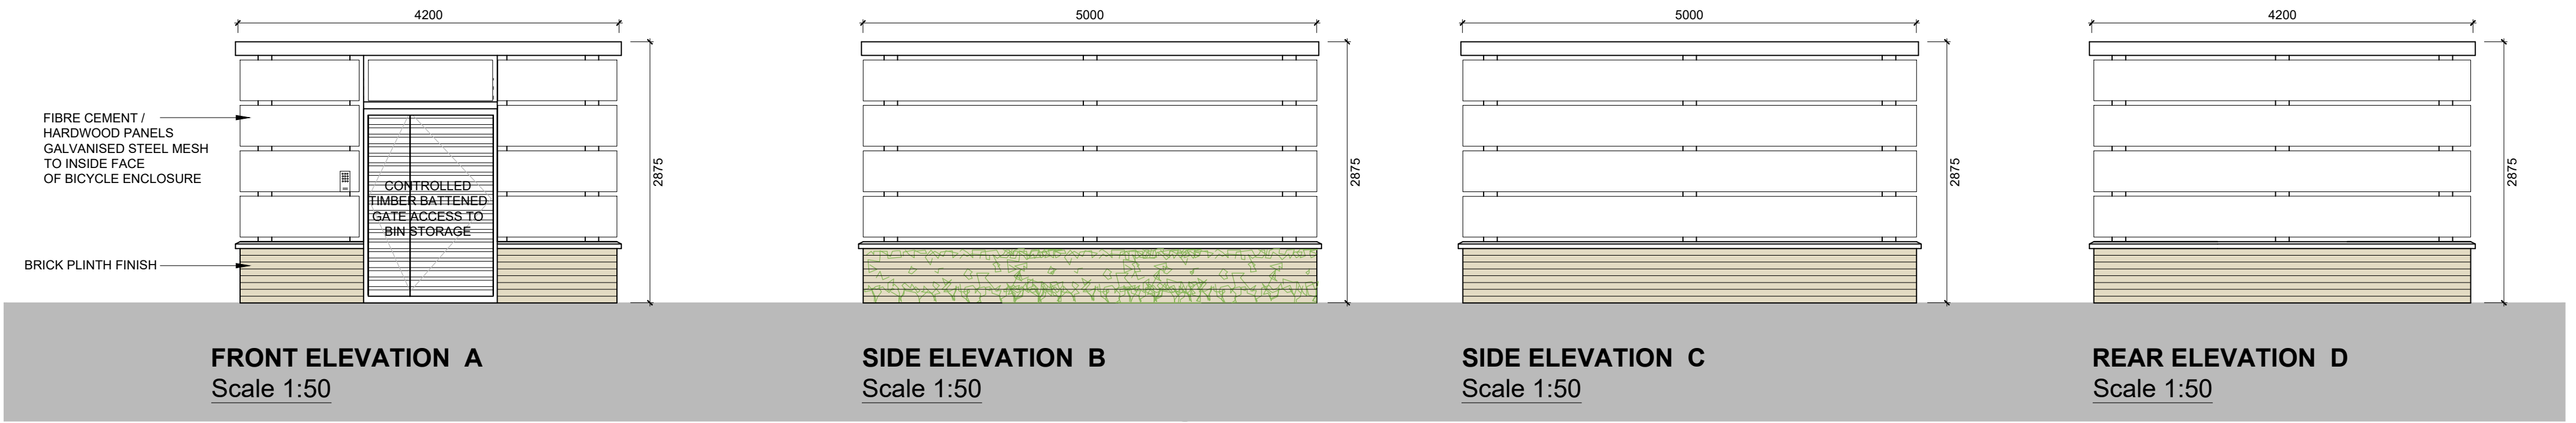


**STORE No. 1 - PLAN**  
Bicycle Store- (24 no. Bike Spaces)  
Scale 1:50  
Refer to Site Plan for Orientation

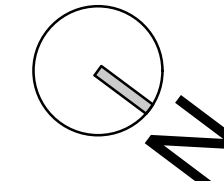


**SECTION A-A**  
Scale 1:50



**KEY PLAN**

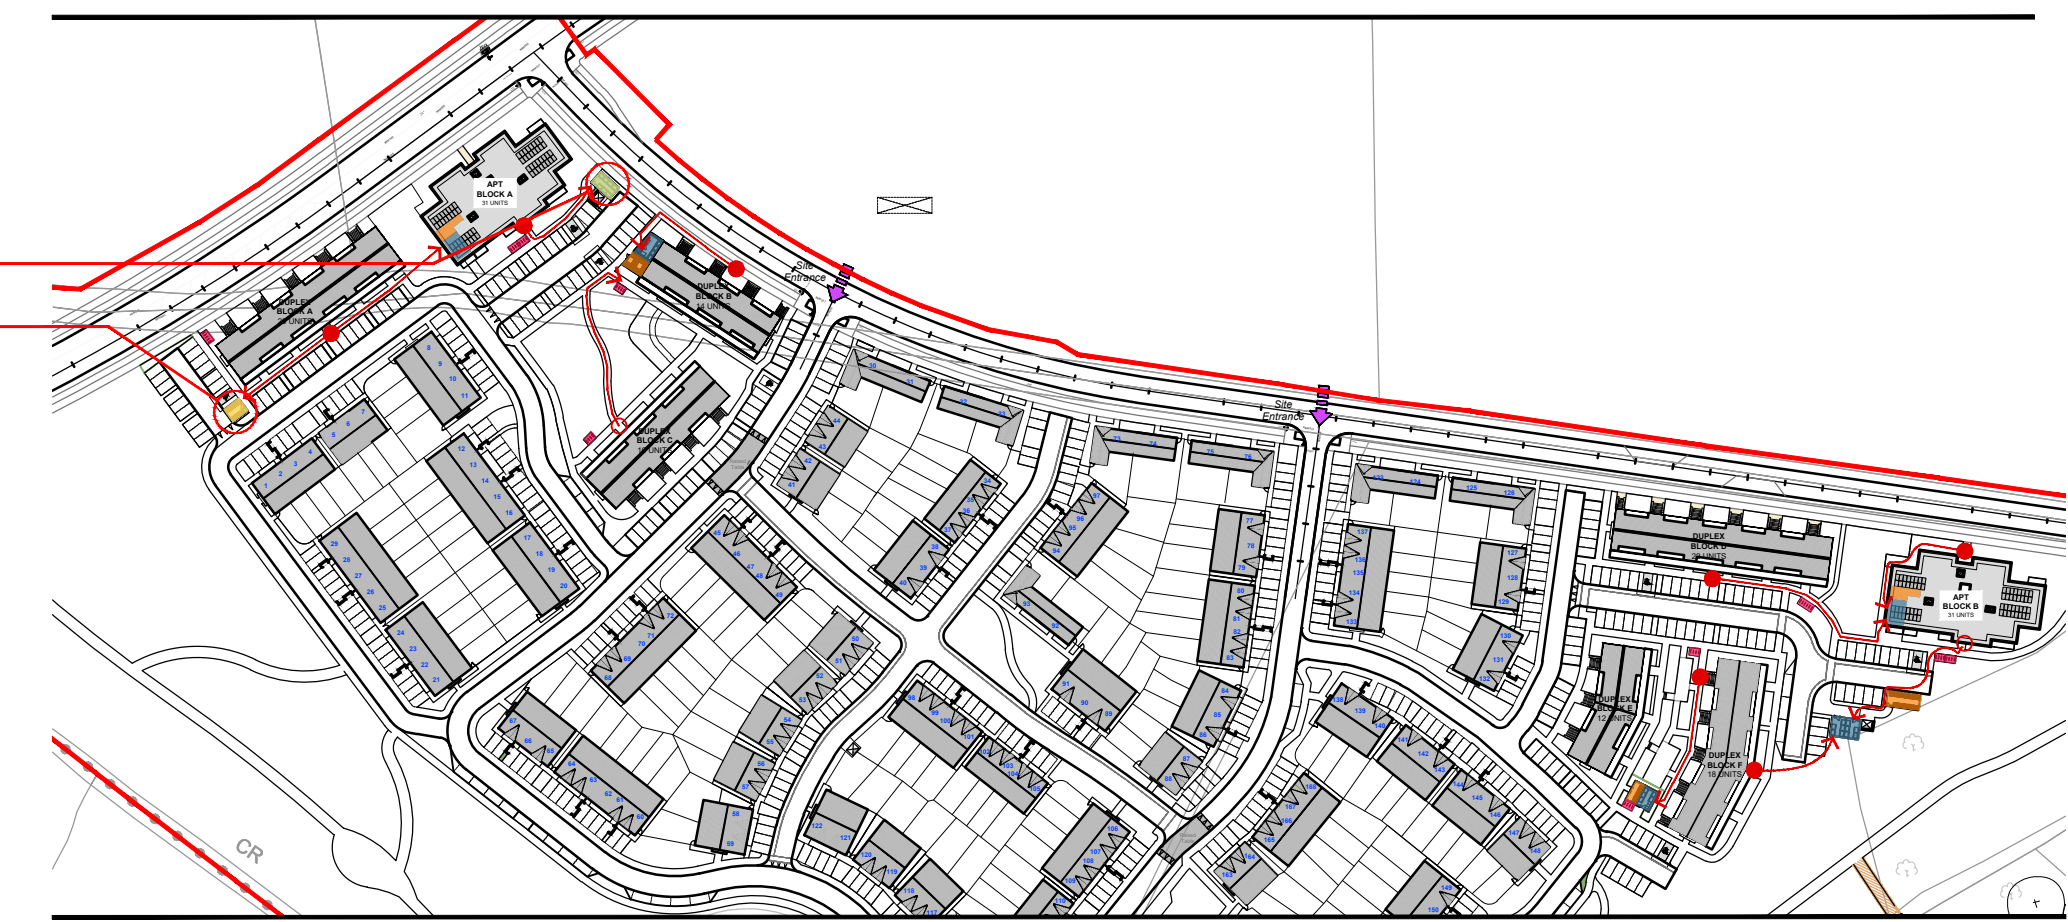

**BIN & BIKE STORE**

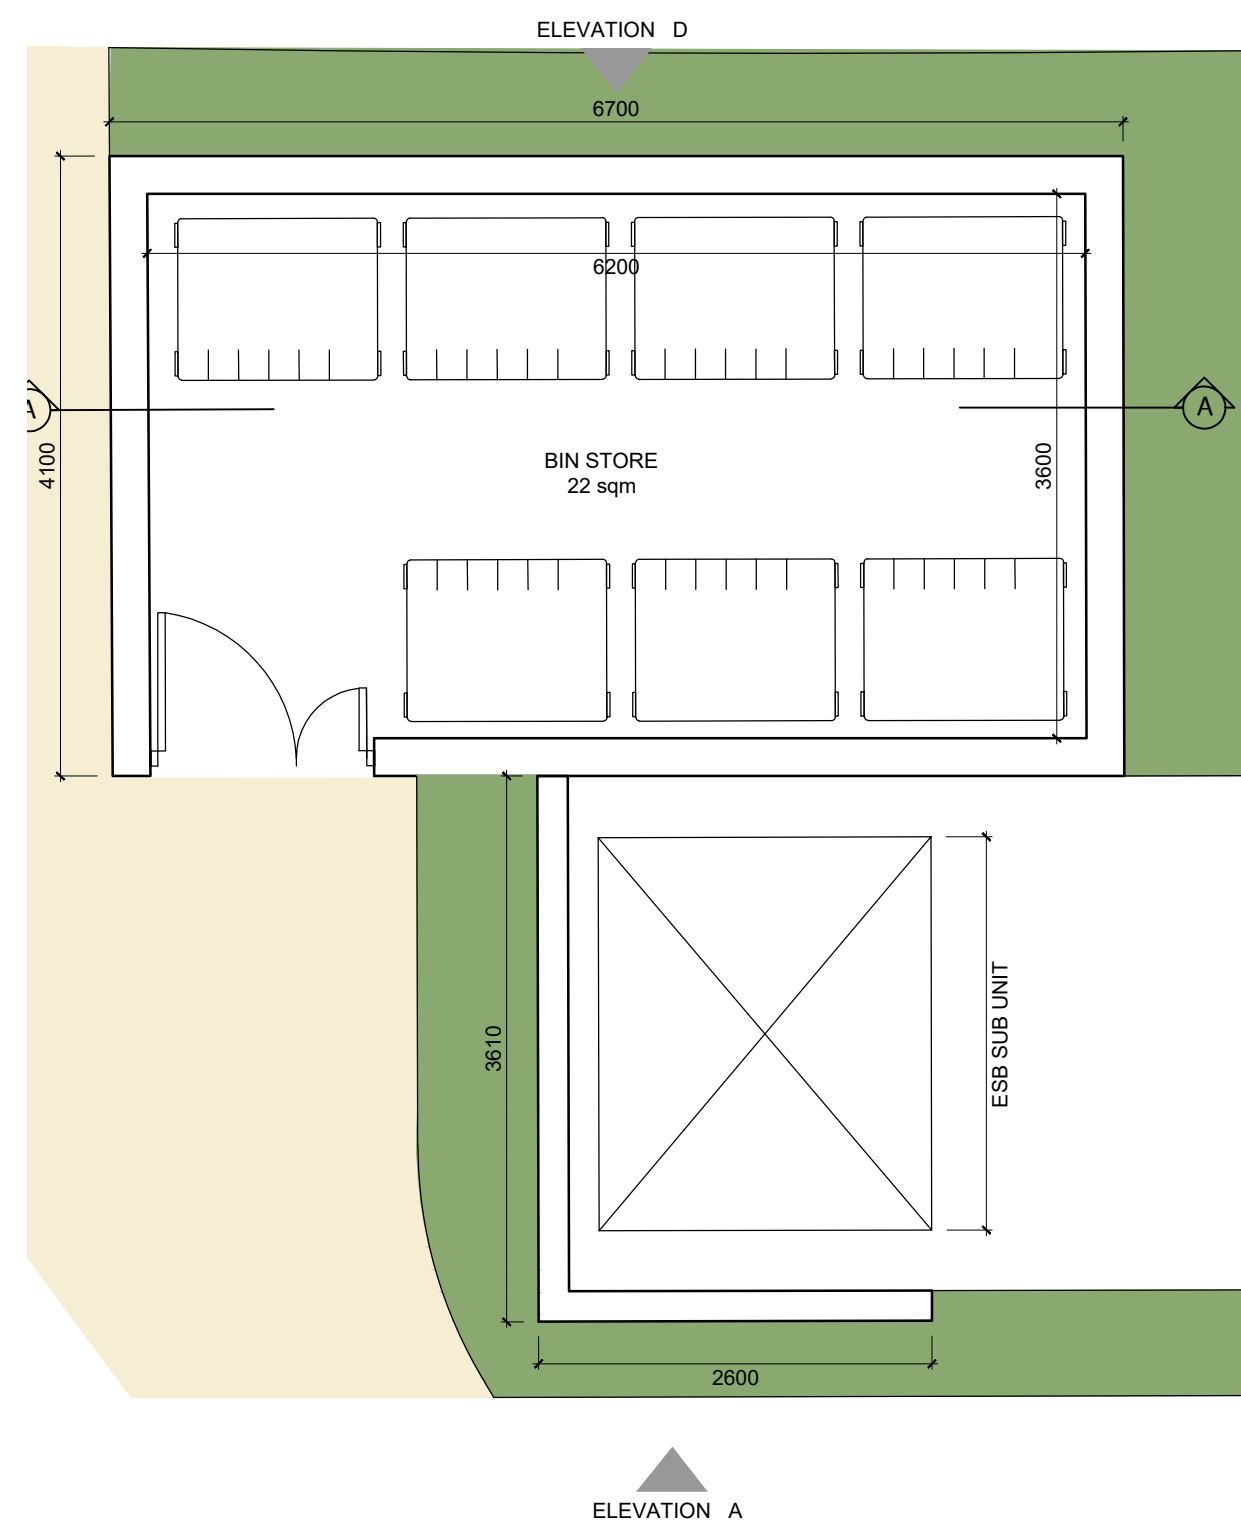

**STORE No. 3 - PLAN**  
Bin Store & ESB Sub Unit  
Scale 1:50  
Refer to Site Plan for Orientation

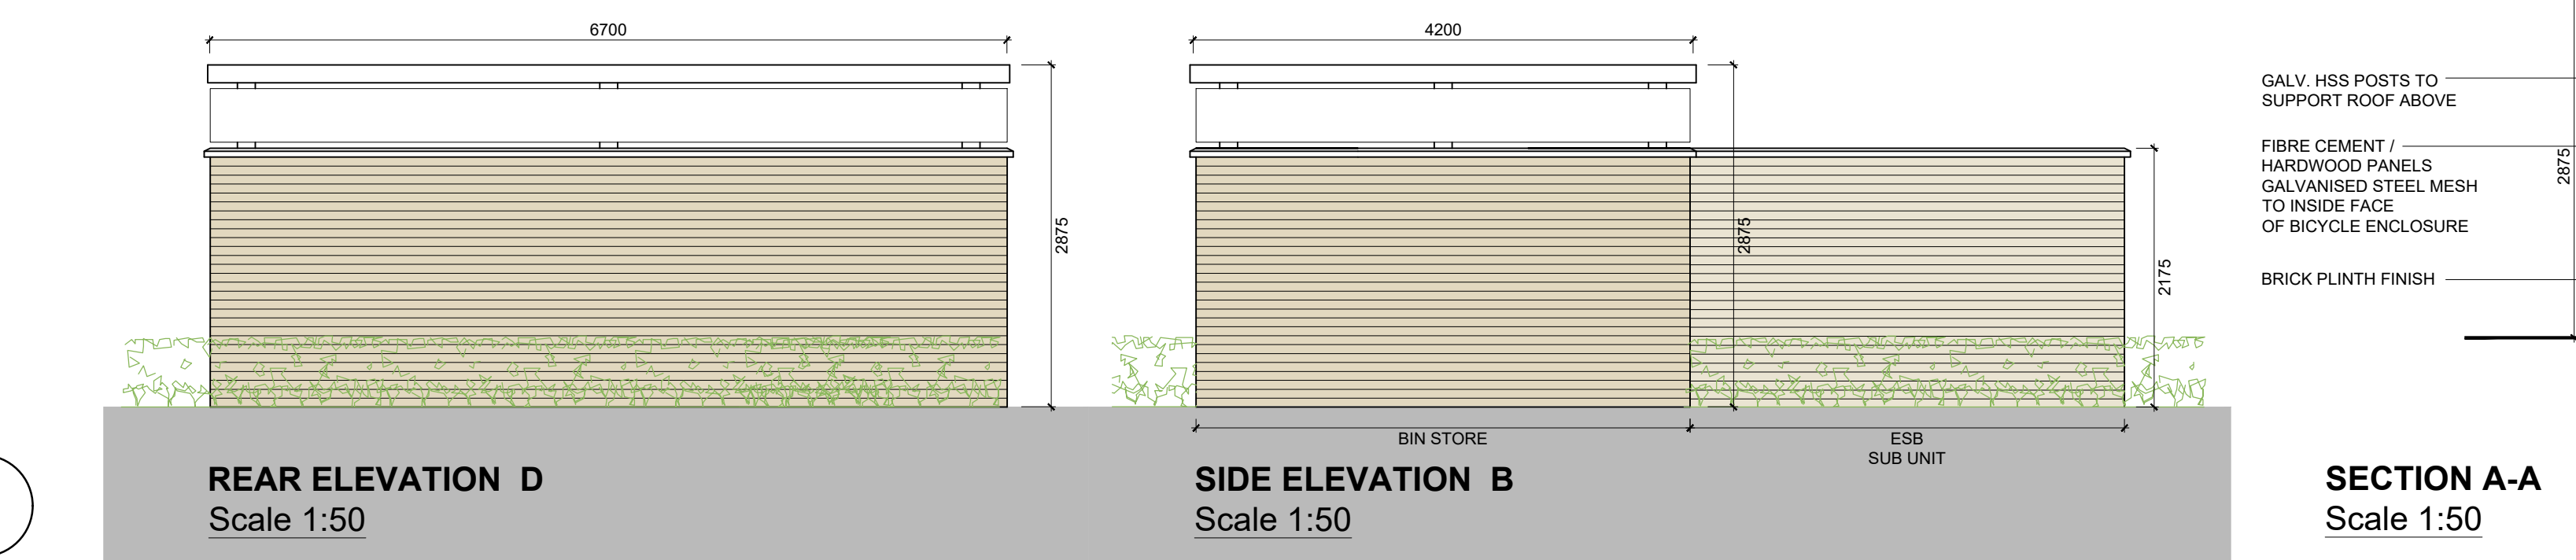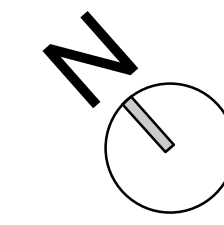

**REAR ELEVATION D**  
Scale 1:50

**SIDE ELEVATION B**  
Scale 1:50

**SECTION A-A**  
Scale 1:50

**BIN STORE / SECURE BIKE STORE 1 & 3**

**NOTES:**

DO NOT SCALE FROM DRAWINGS. WORK TO FIGURED DIMENSIONS ONLY. ARCHITECT TO BE NOTIFIED OF ALL DISCREPANCIES.

REVISIONS		
DATE	DESCRIPTION	No.

<p>M<sup>C</sup>ROSSAN O'ROURKE MANNING ARCHITECTS</p>	PROJECT TITLE	DATE	DRAWN BY
	Moygaddy Castle, Co.Meath	Aug '22	SM
	DRAWING TITLE	SCALE	REVISION
	Bike Store 1 & Bin Store 3 Sheet 3 of 6	1:50 @A1	-
	JOB NO.	DRAWING NO.	
	21006	PL702	