

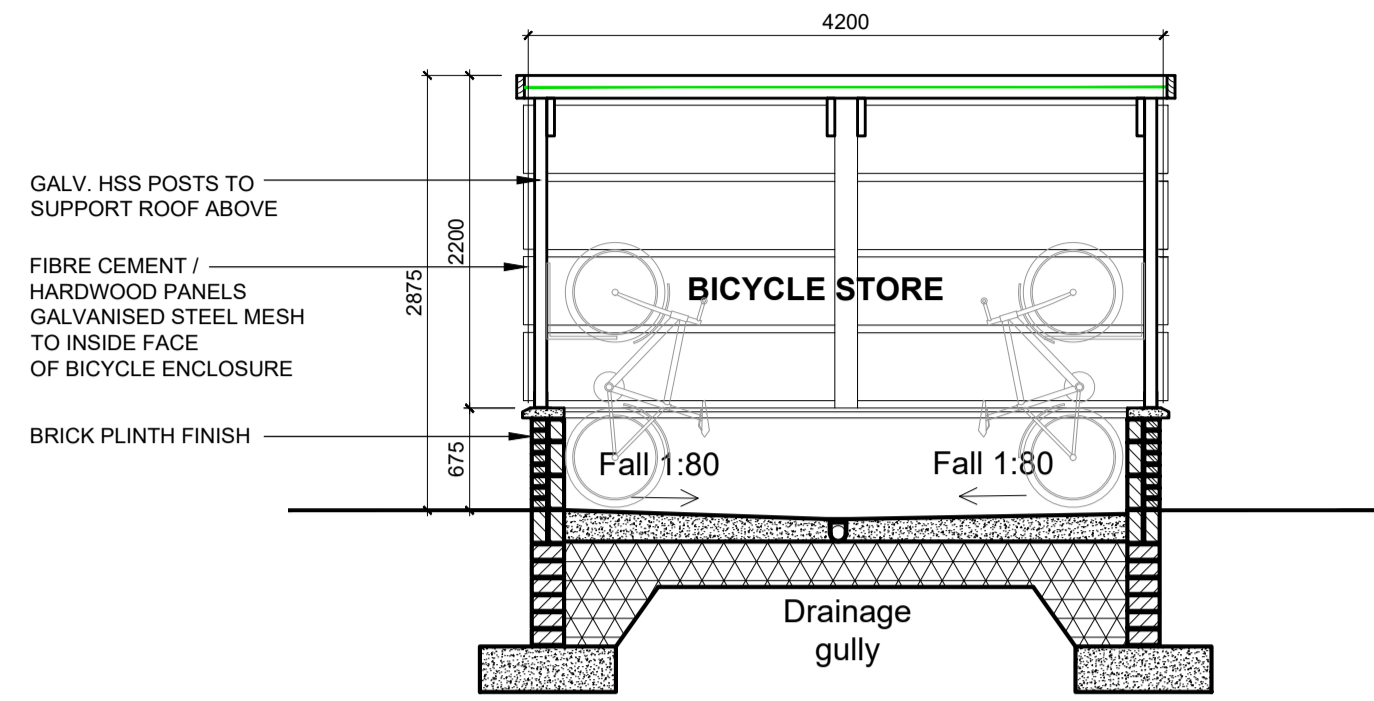


STORE No. 6 - PLAN
Bicycle Store- (44 no. Bike Spaces)
 Scale 1:50
 Refer to Site Plan for Orientation

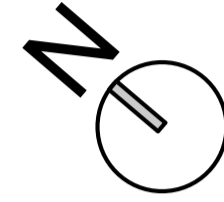


SECTION A-A
 Scale 1:50

KEY PLAN

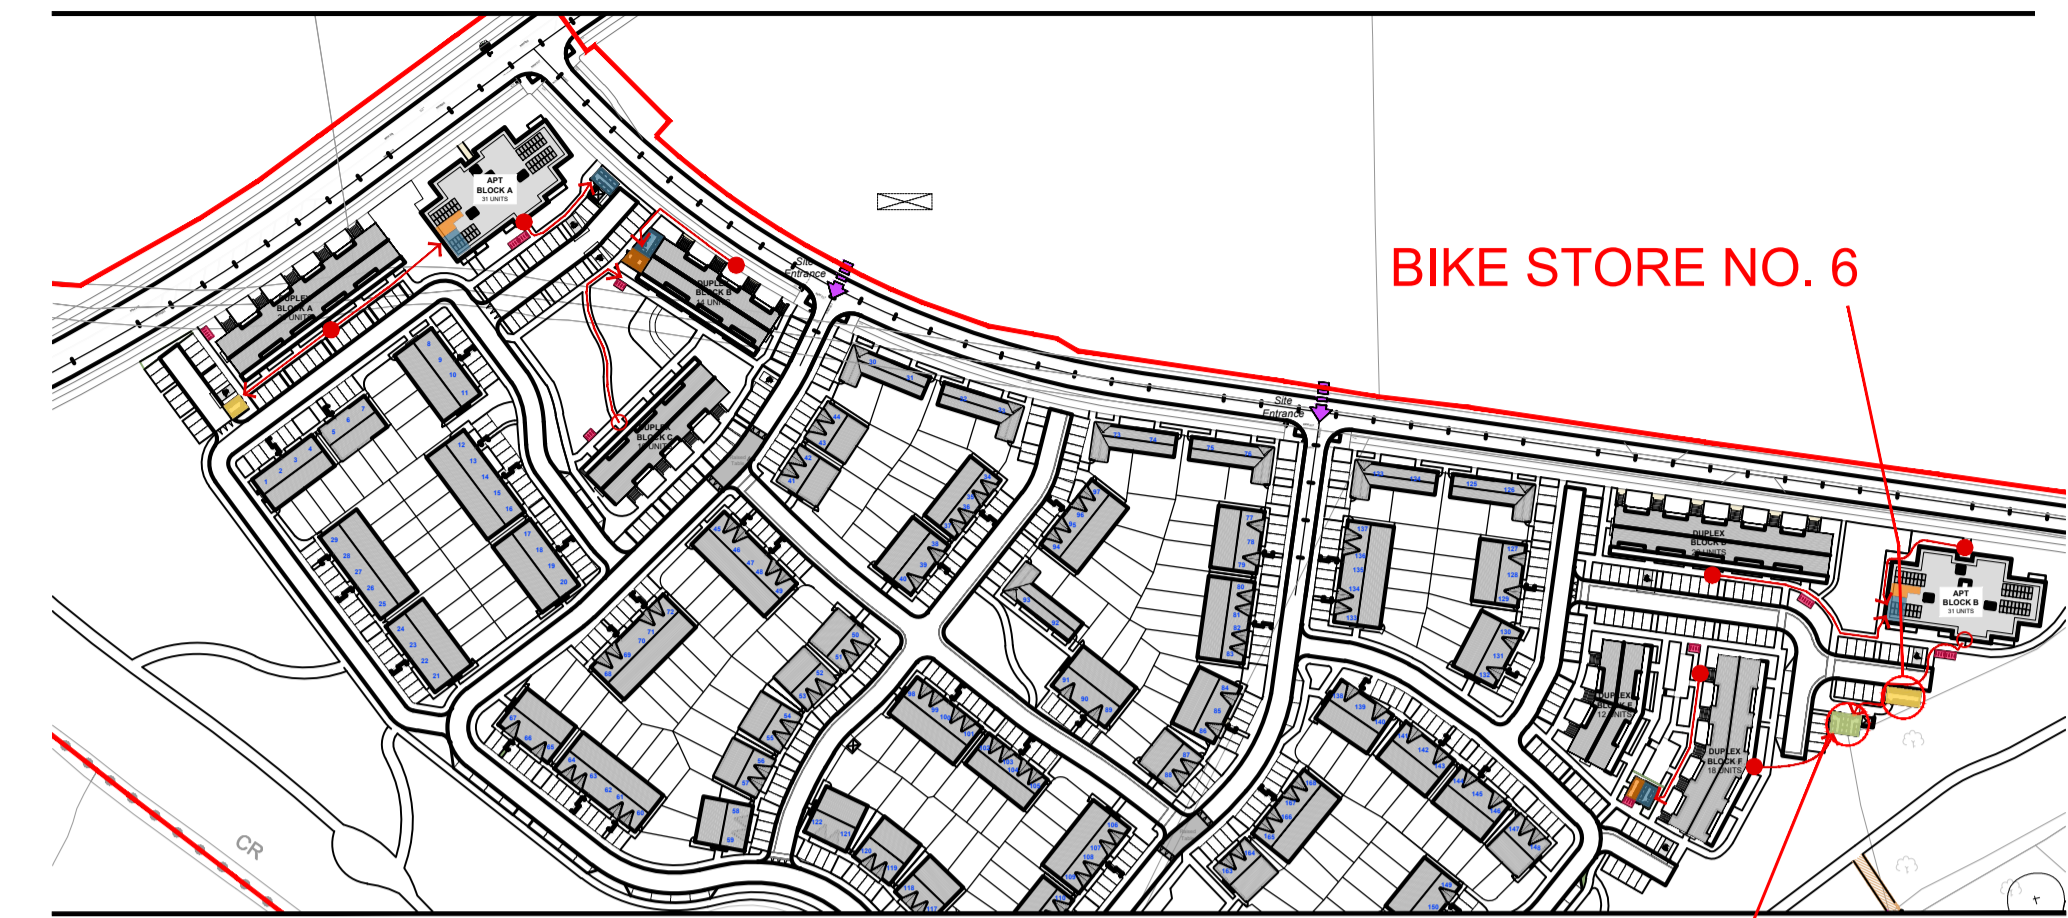


BIN & BIKE STORE


BIN STORE NO. 7

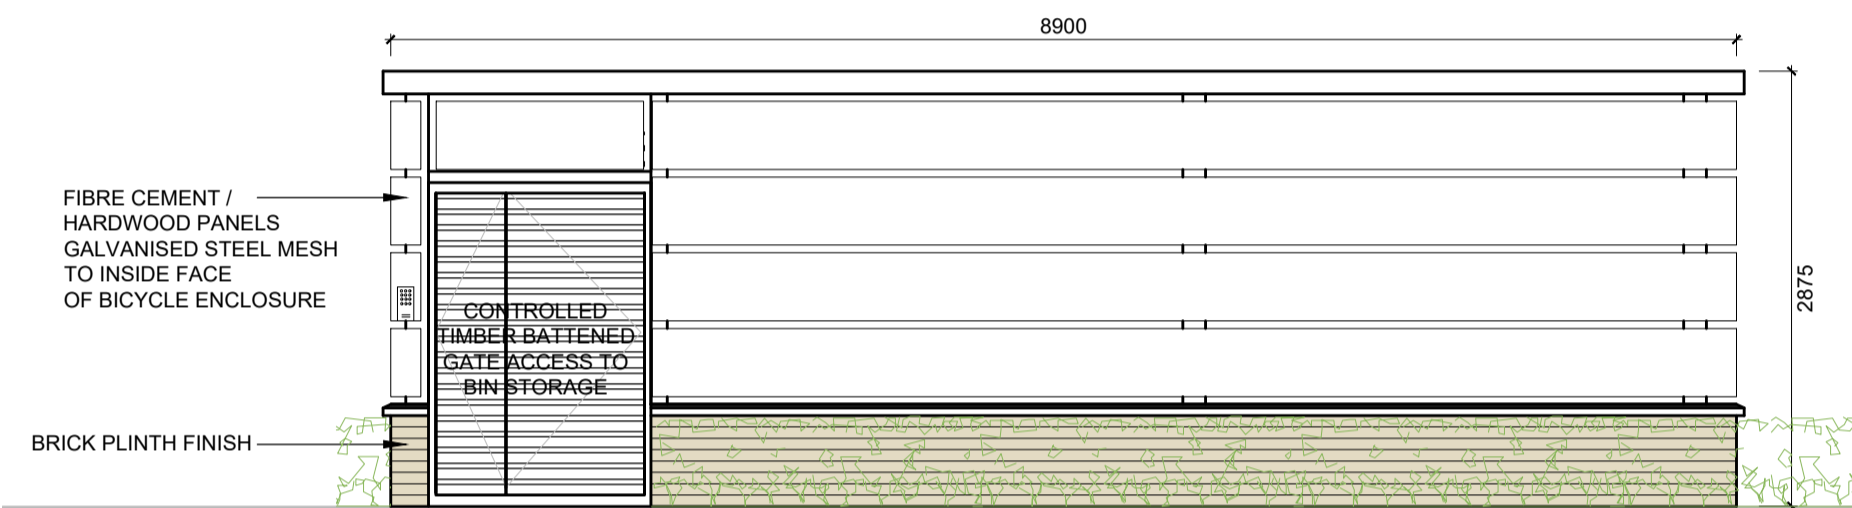


FRONT ELEVATION A
 Scale 1:50

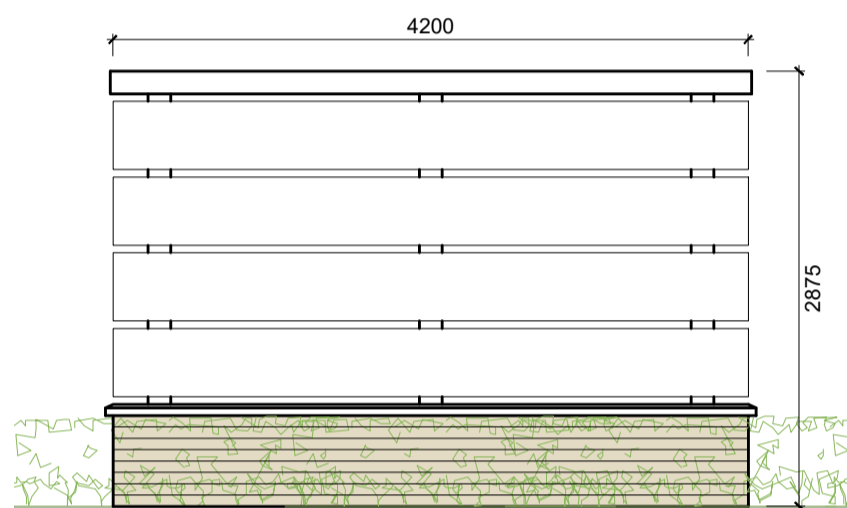


SIDE ELEVATION B
 Scale 1:50

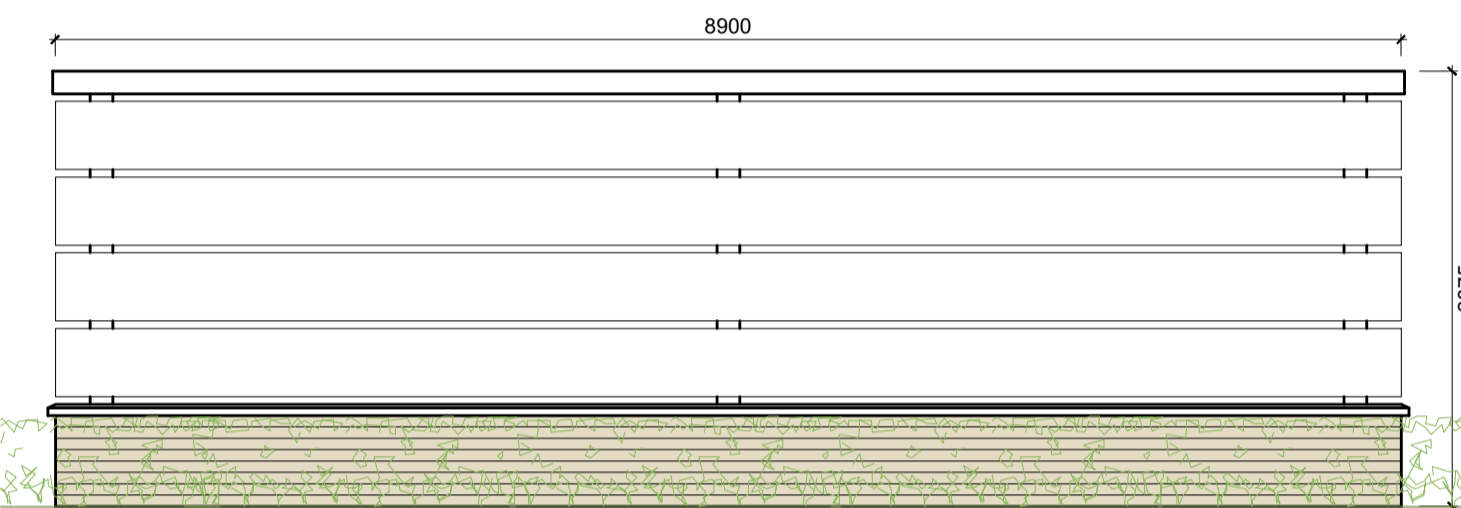



SIDE ELEVATION C
 Scale 1:50

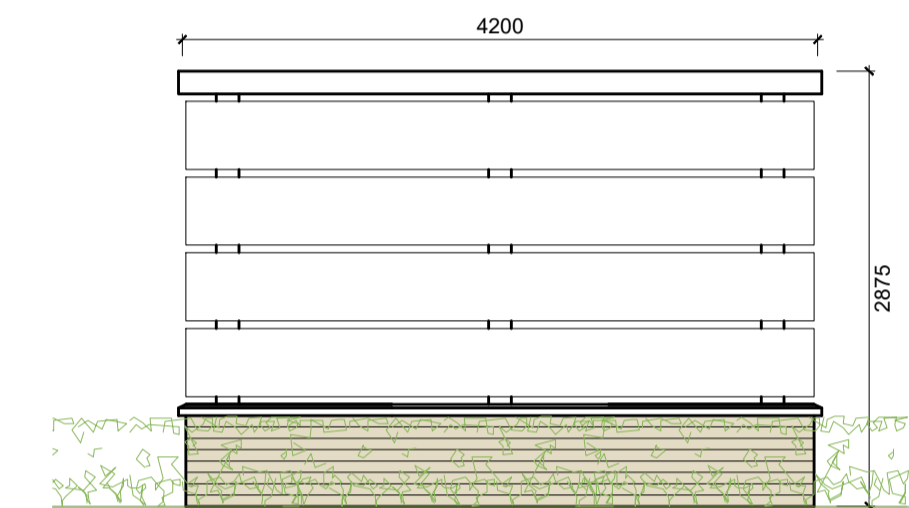


REAR ELEVATION D
 Scale 1:50

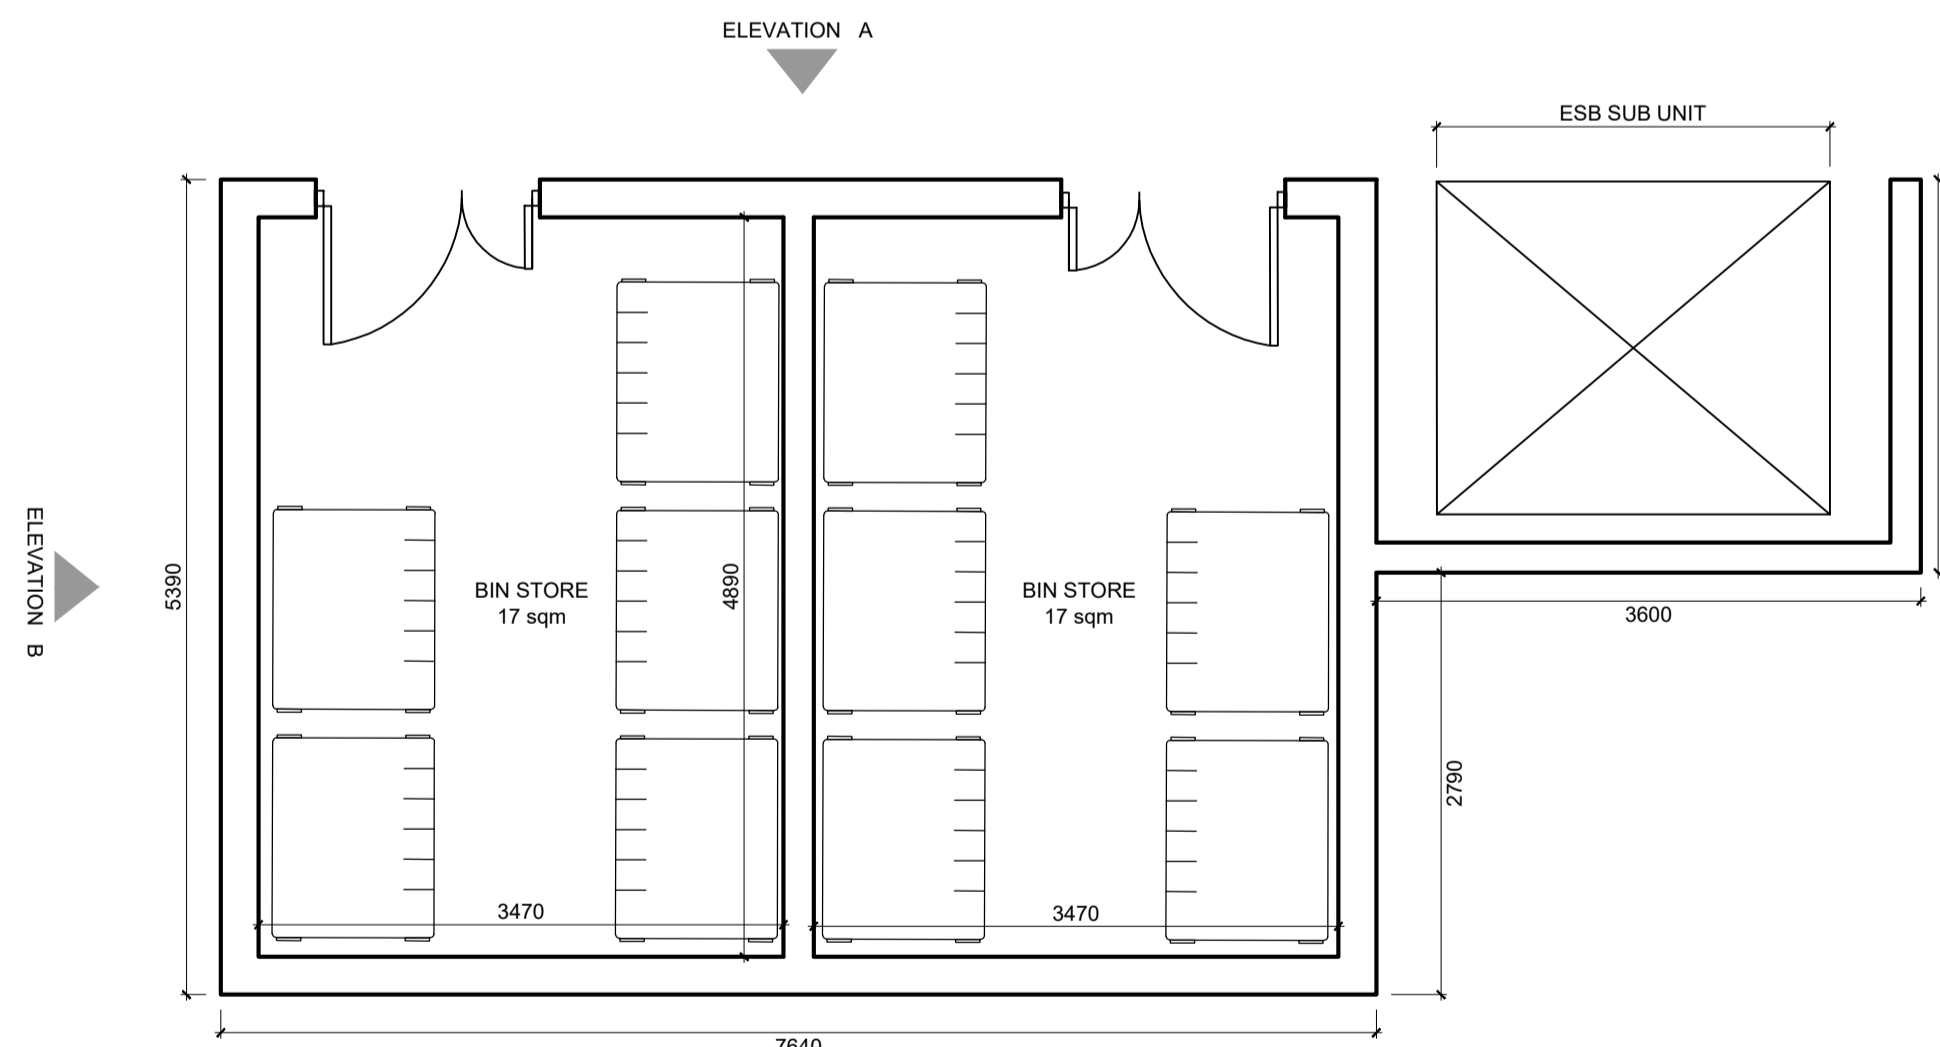


STORE No. 7 - PLAN
Bin Store
 Scale 1:50
 Refer to Site Plan for Orientation

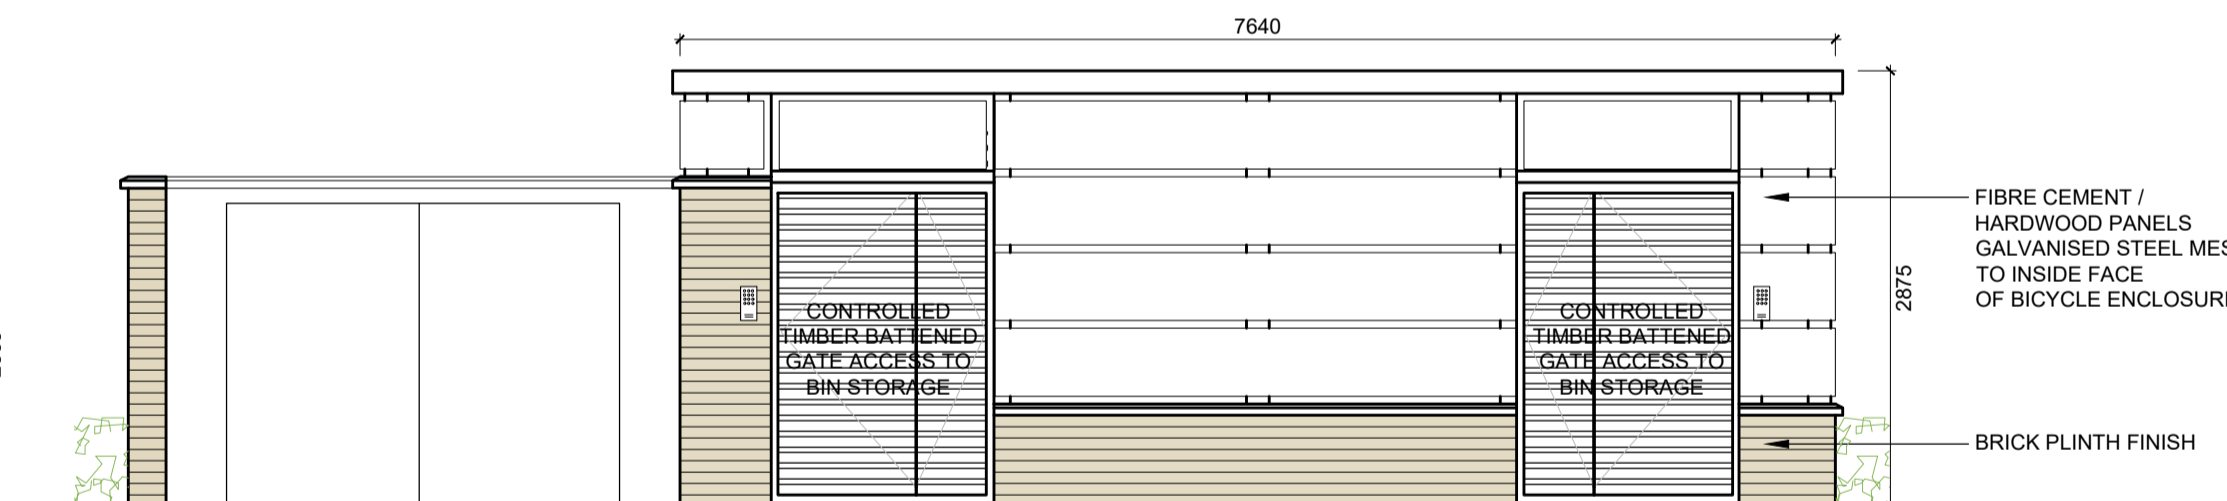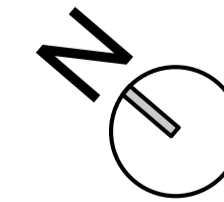


FRONT ELEVATION A
 Scale 1:50

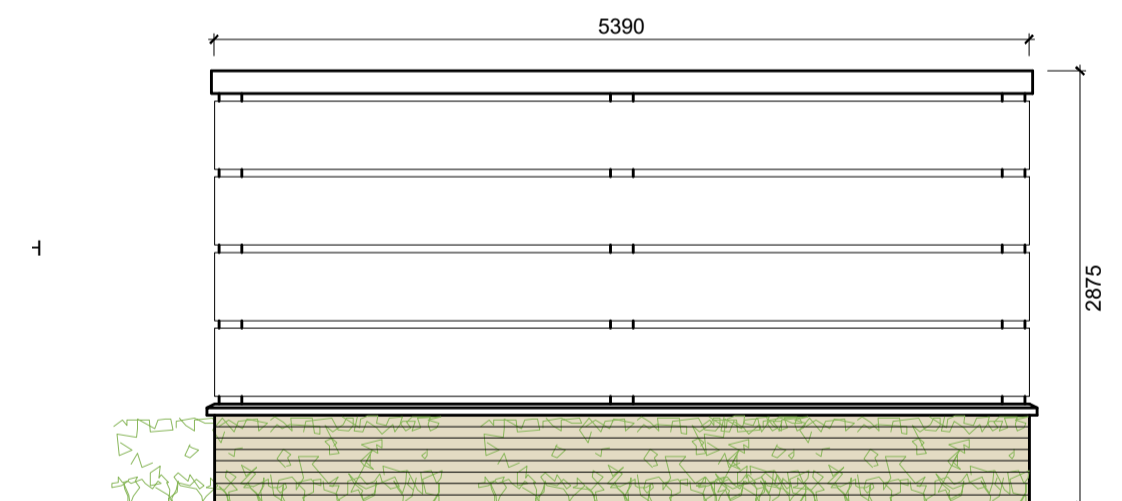

SIDE ELEVATION B
 Scale 1:50

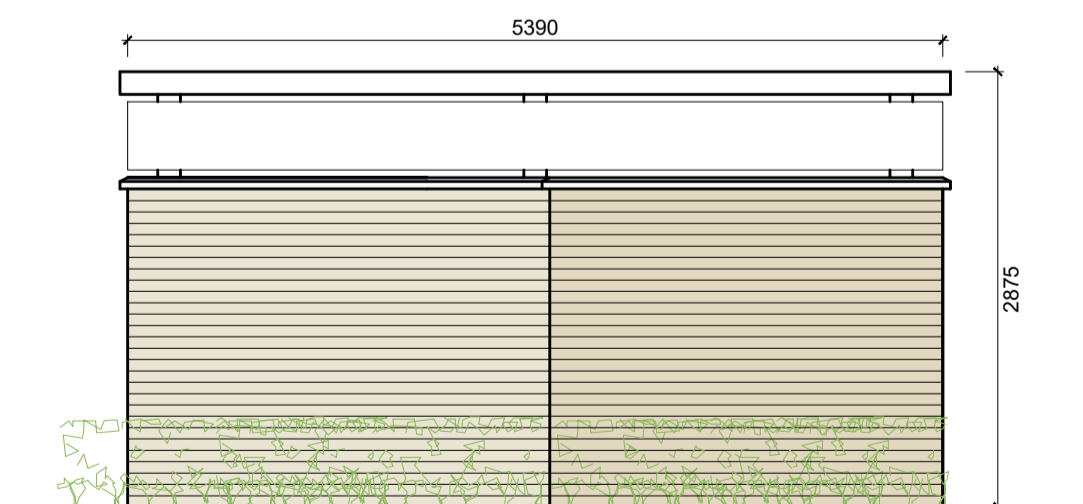

REAR ELEVATION D
 Scale 1:50

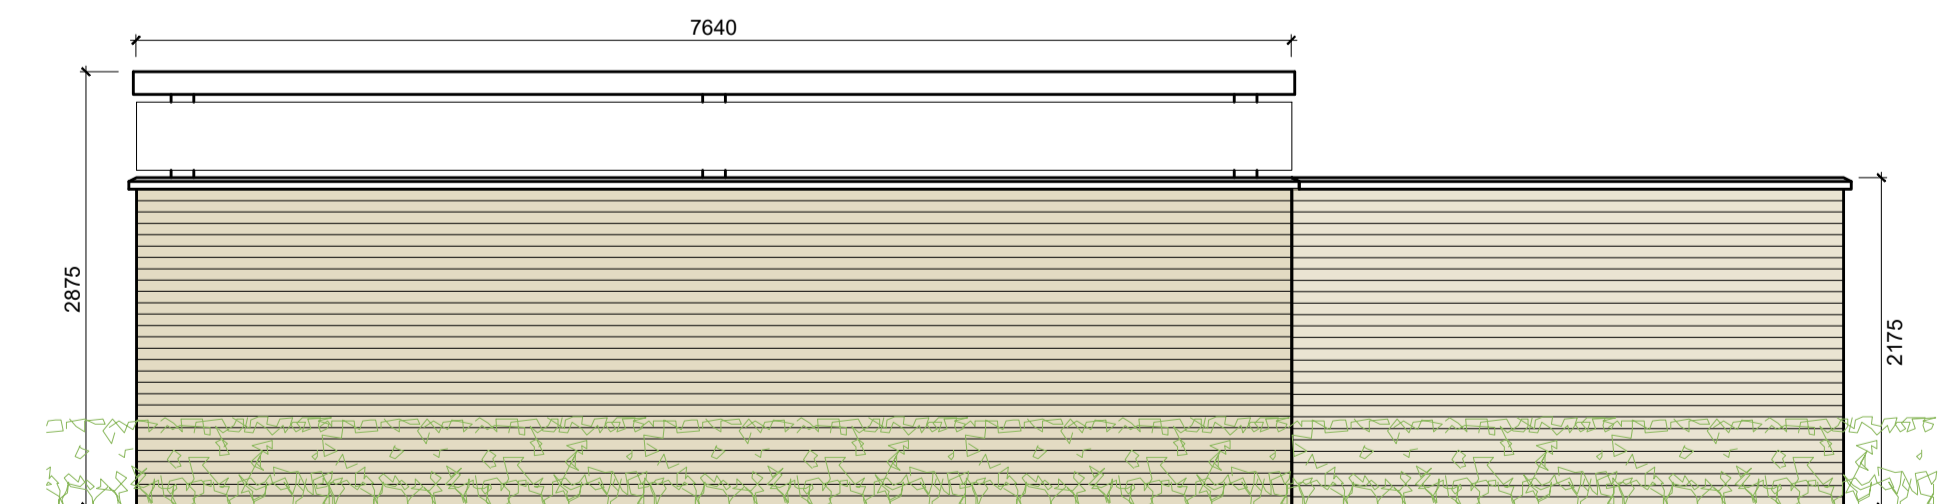

SIDE ELEVATION C
 Scale 1:50

BIN STORE / SECURE BIKE STORE 6 & 7

NOTES:

DO NOT SCALE FROM DRAWINGS. WORK TO FIGURED DIMENSIONS ONLY. ARCHITECT TO BE NOTIFIED OF ALL DISCREPANCIES.

REVISIONS		
DATE	DESCRIPTION	No.

<p>MR CROSSAN O'ROURKE MANNING ARCHITECTS</p>	PROJECT TITLE	DATE	DRAWN BY
	Moygaddy Castle, Co.Meath	Aug '22	SM
	DRAWING TITLE	SCALE	REVISION
	Bike Store 6 & Bin Store 7 Sheet 4 of 6	1:50 @A1	-
	JOB NO.	DRAWING NO.	
	21006	PL703	