

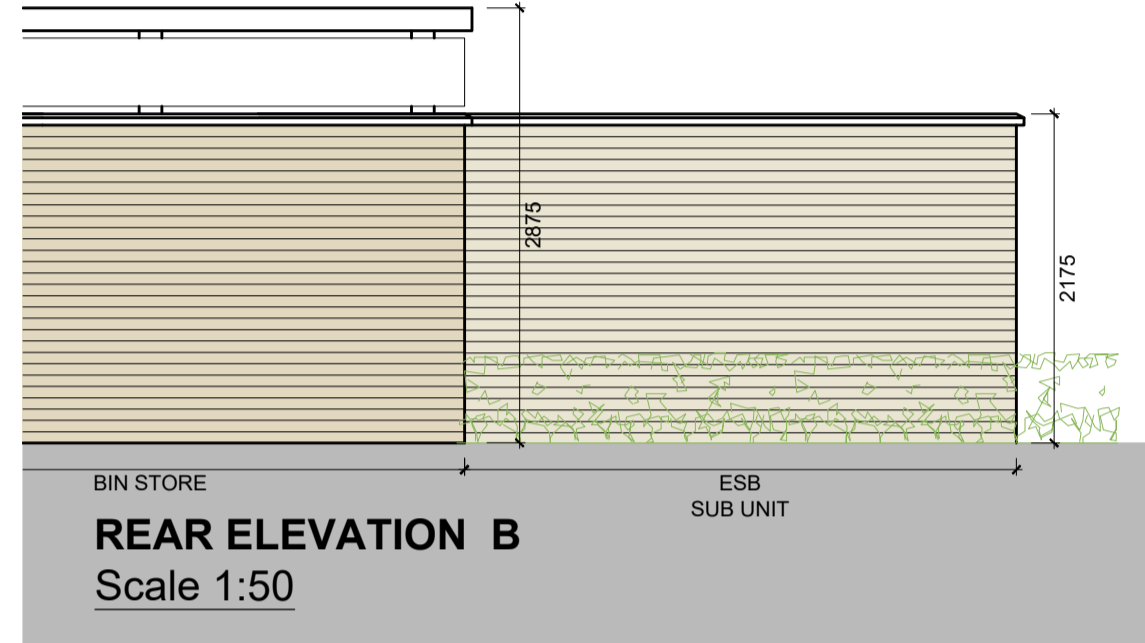
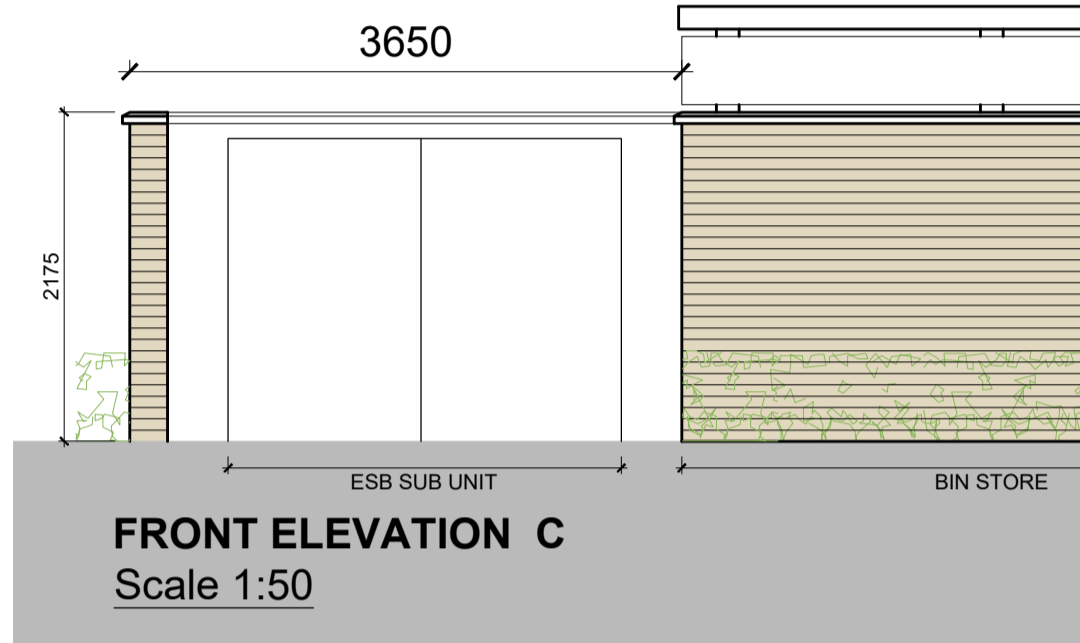
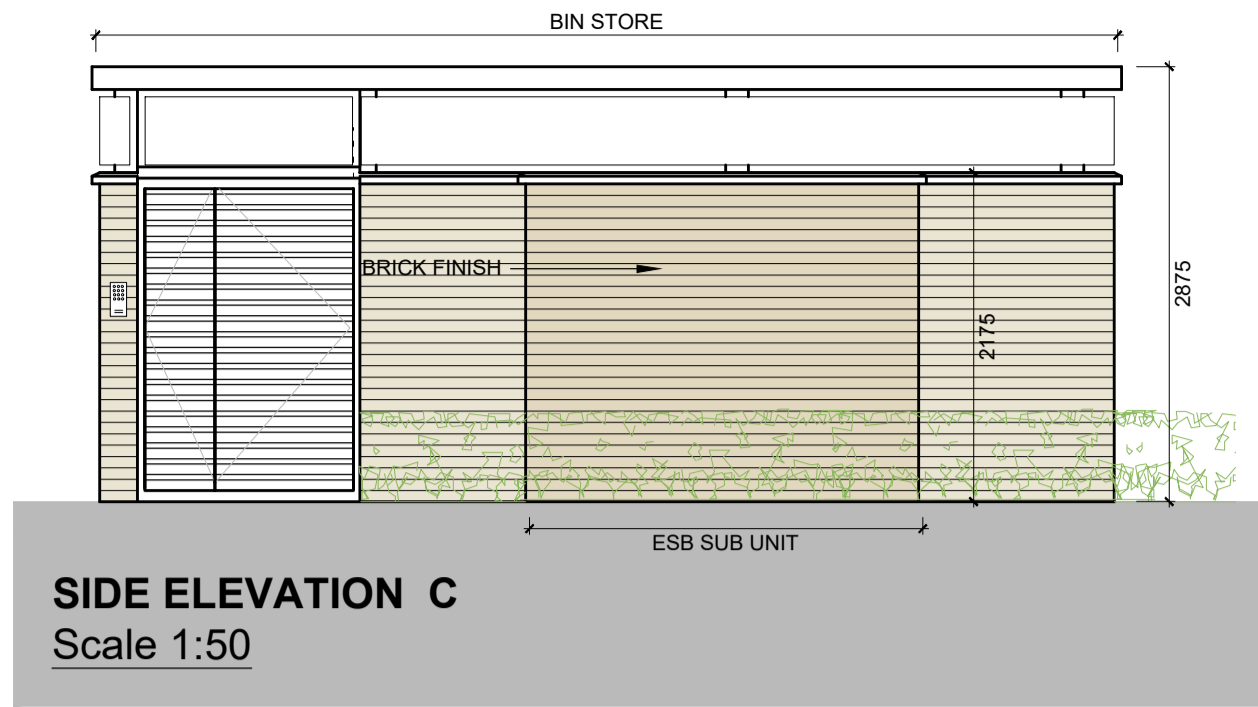








ESB SUB UNITS

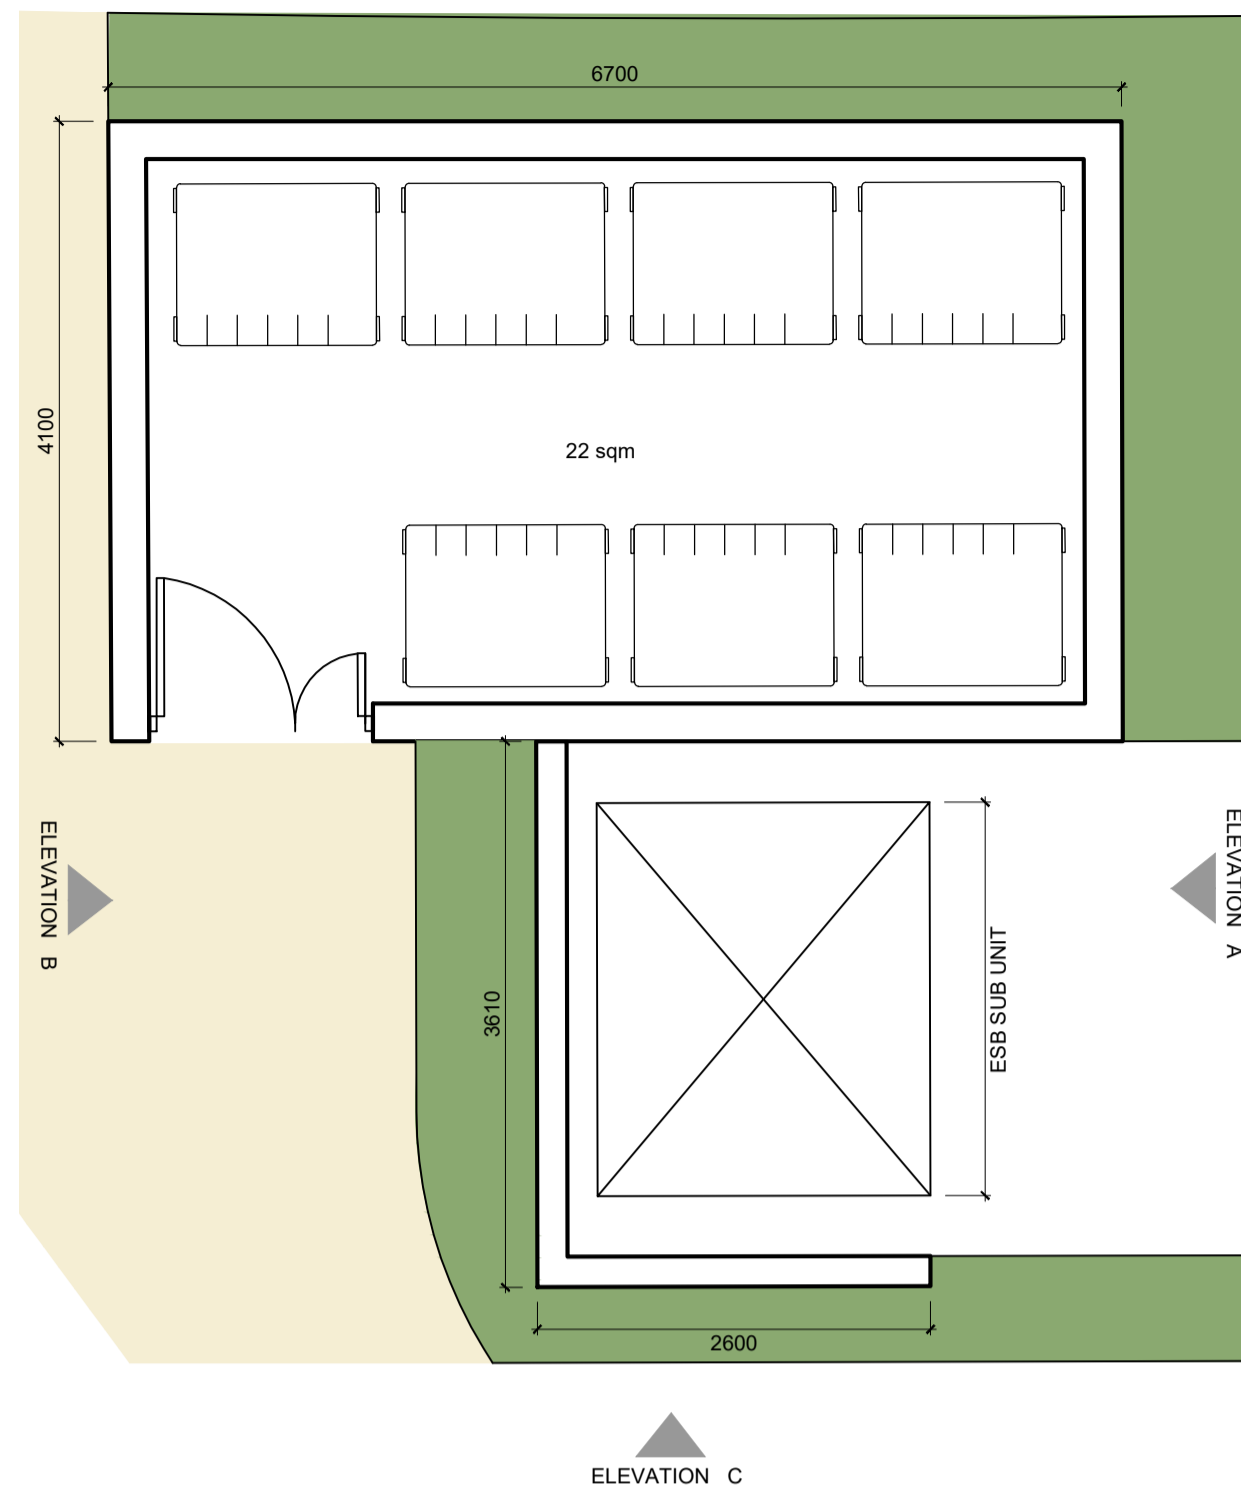



ESB SUB UNIT No. 1 - PLAN
Scale 1:50
Refer to Site Plan for Orientation

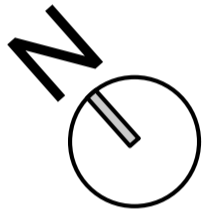



KEY PLAN

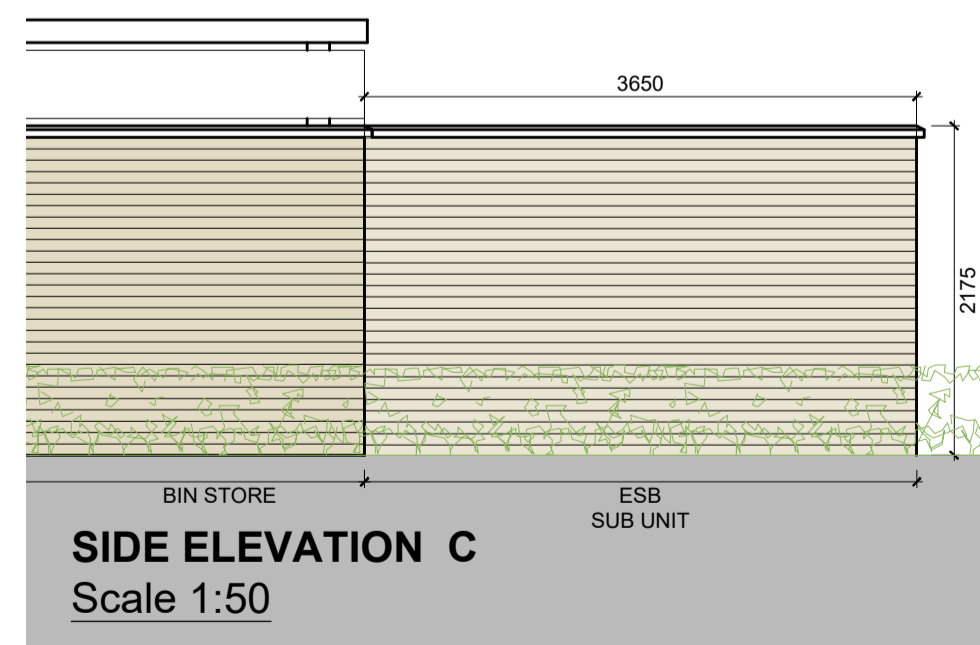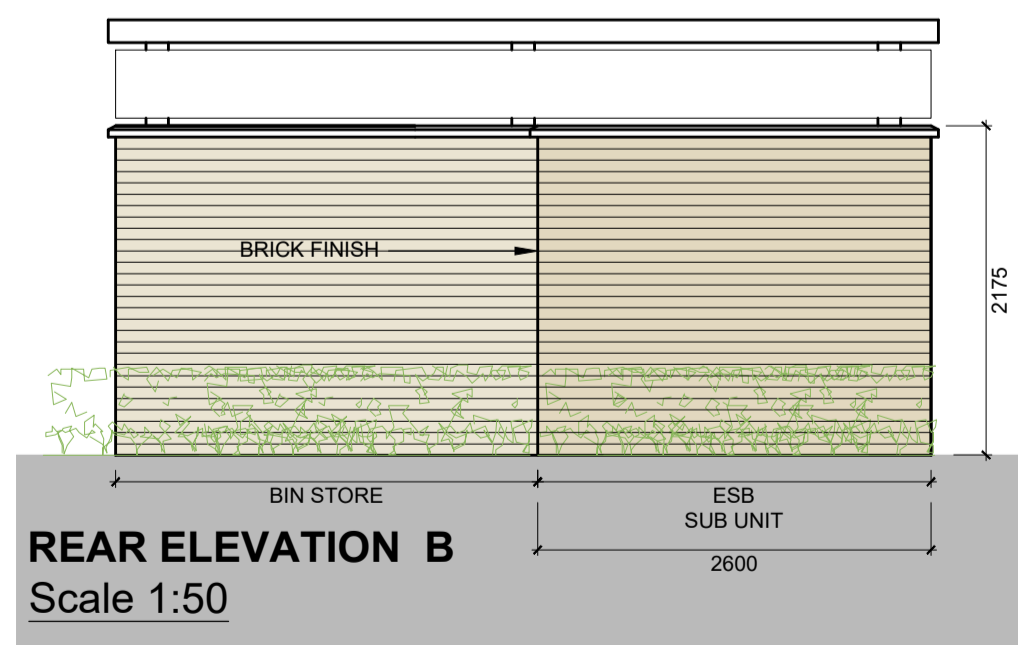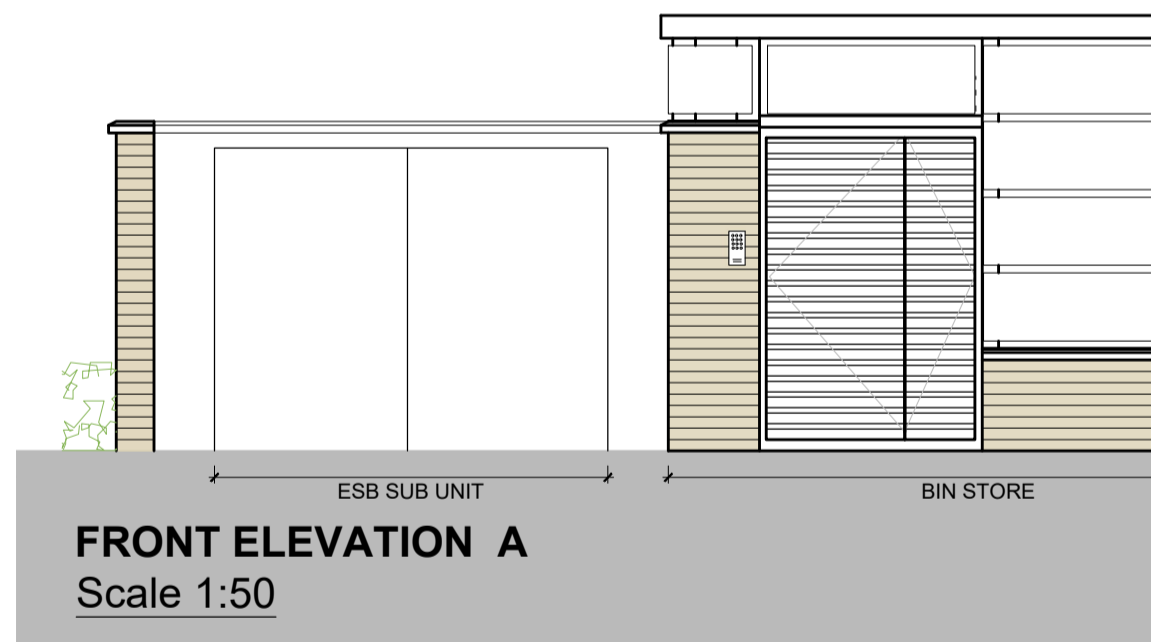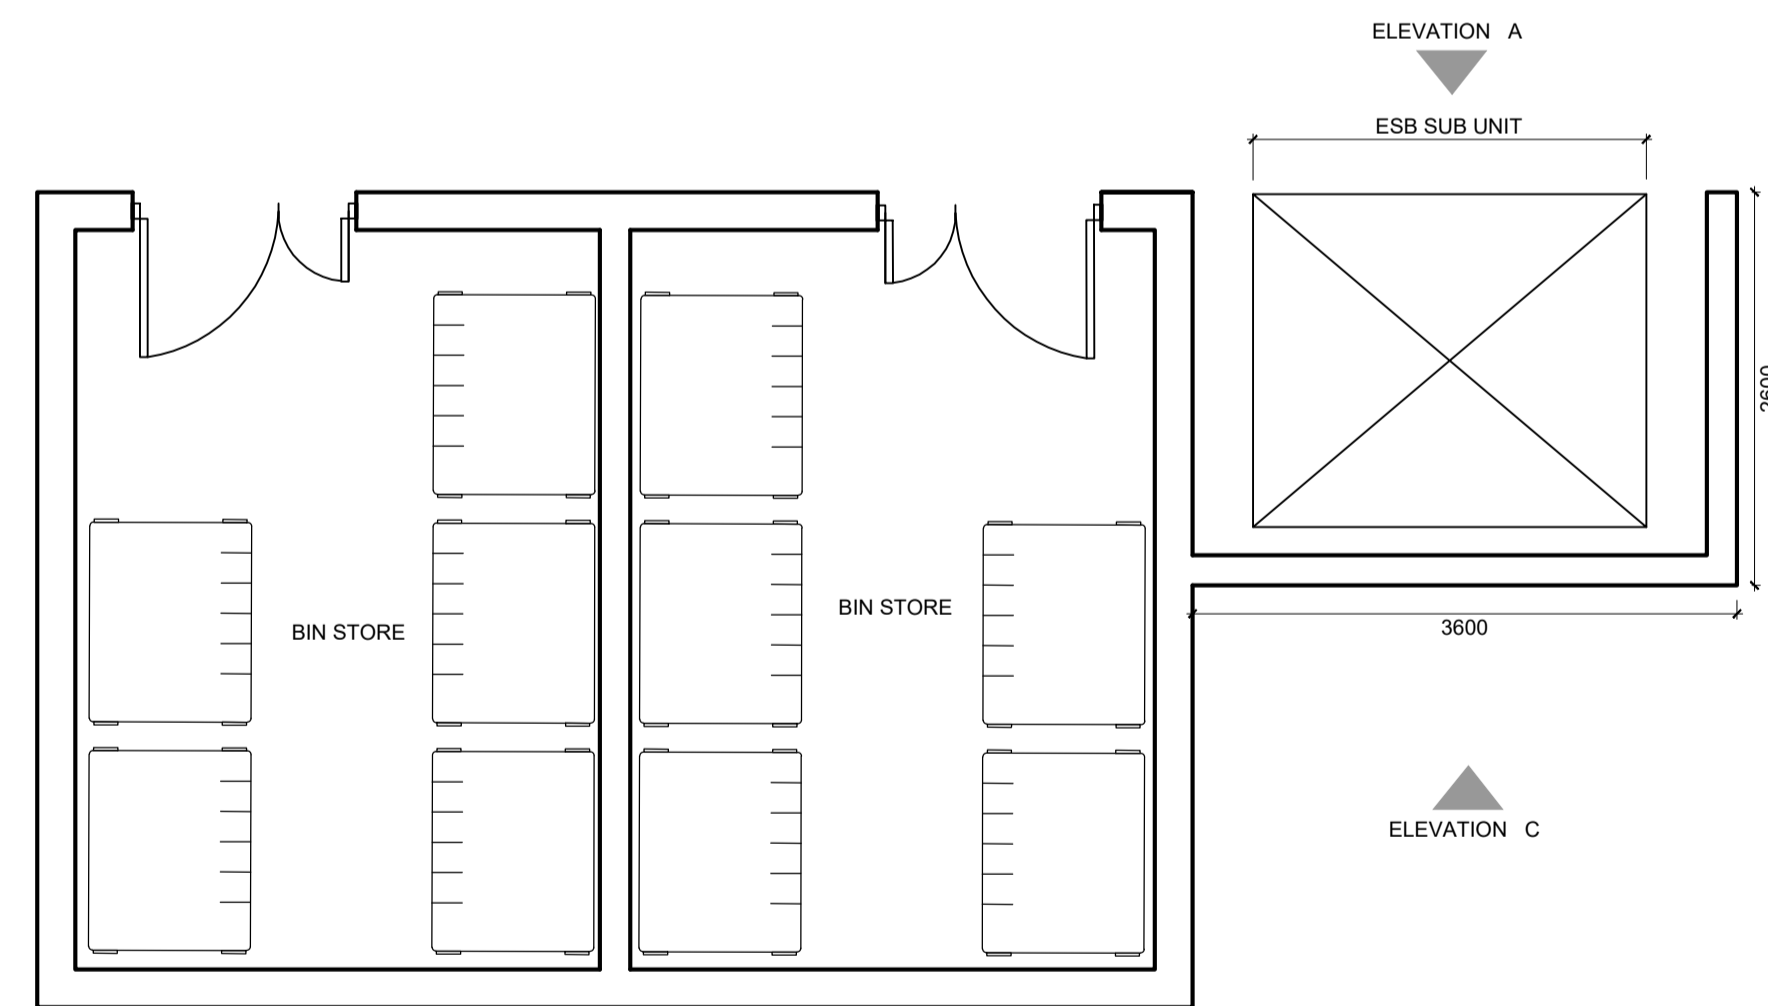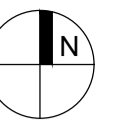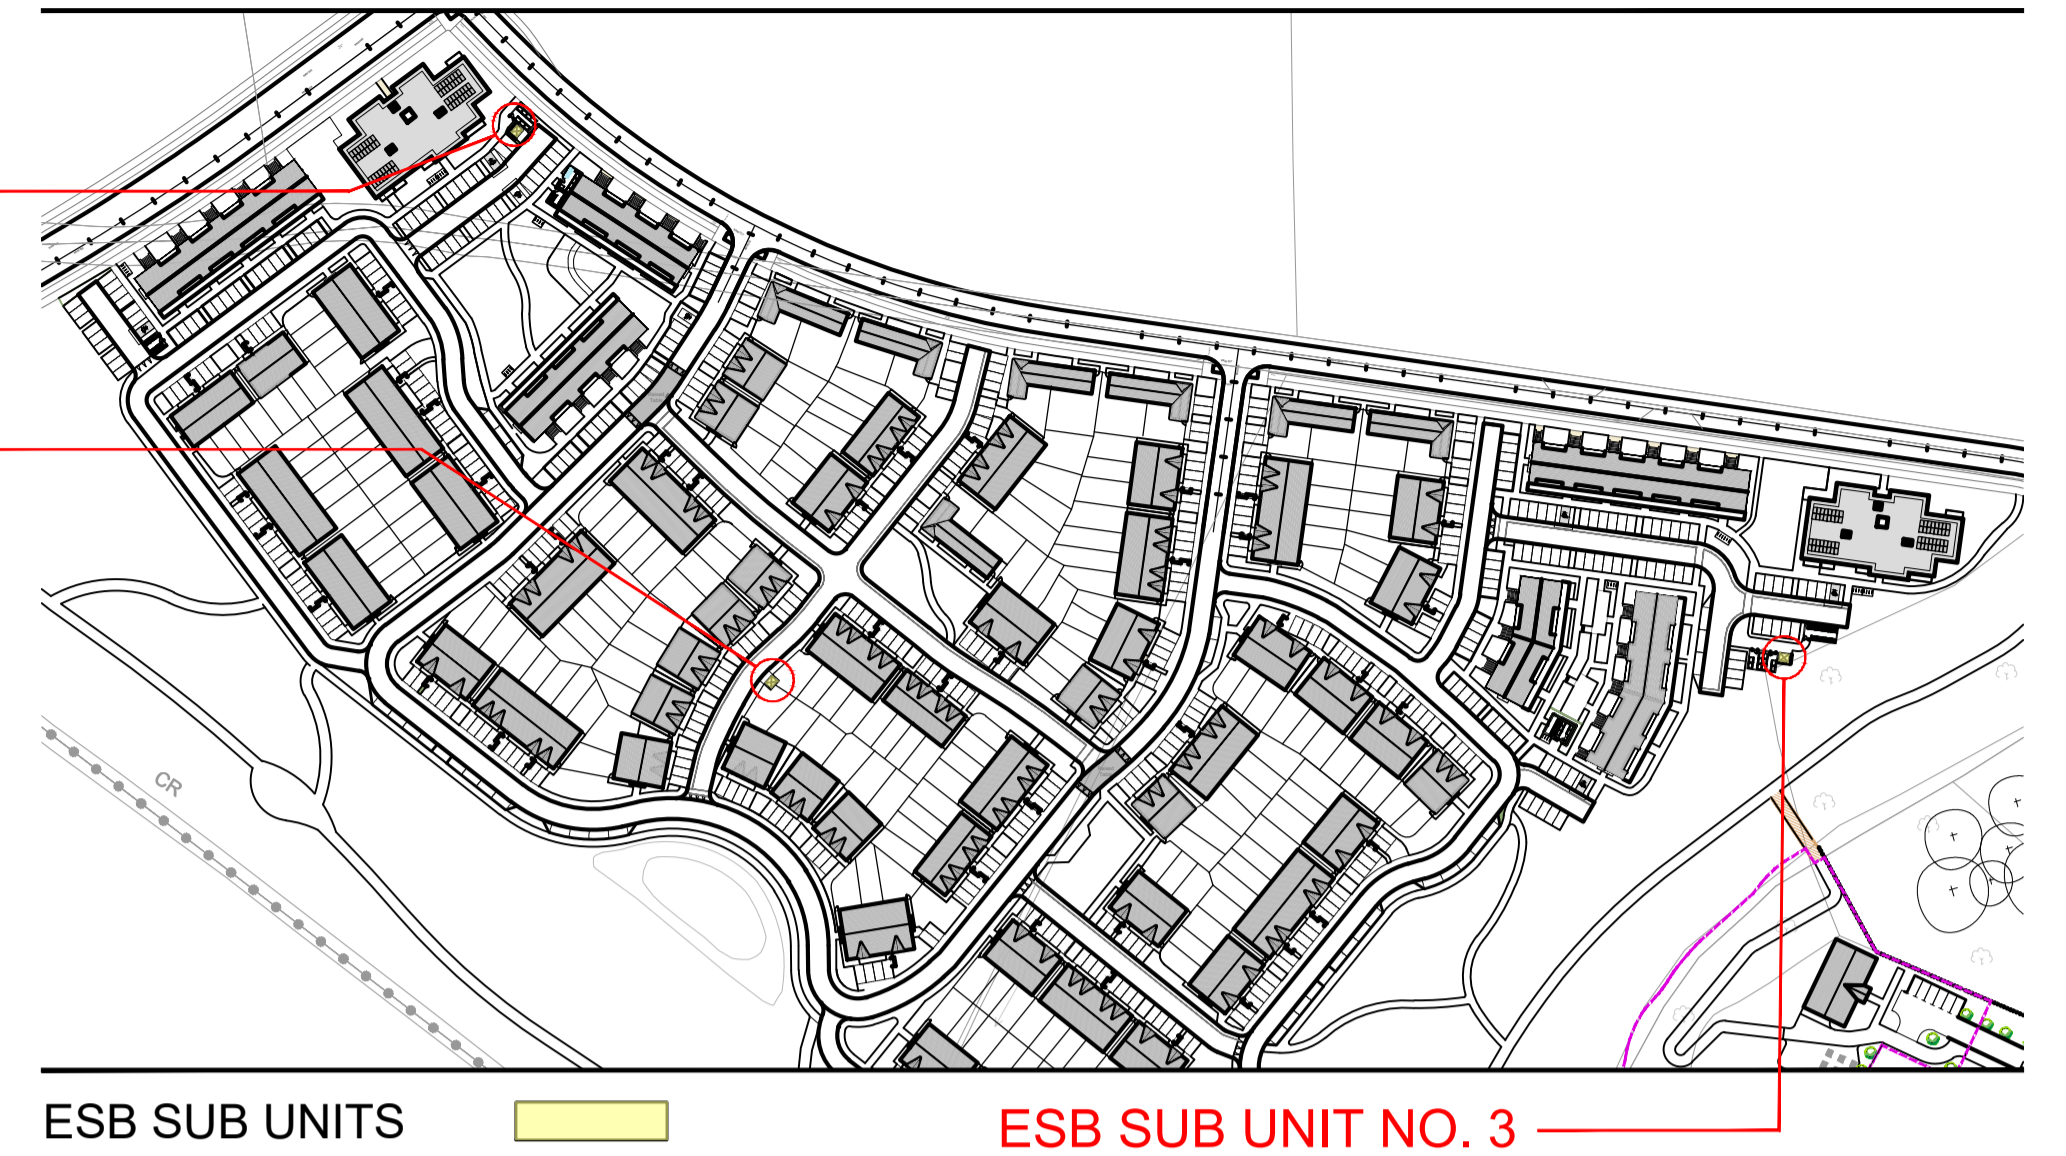


ESB SUB UNIT No. 3 - PLAN
Scale 1:50
Refer to Site Plan for Orientation

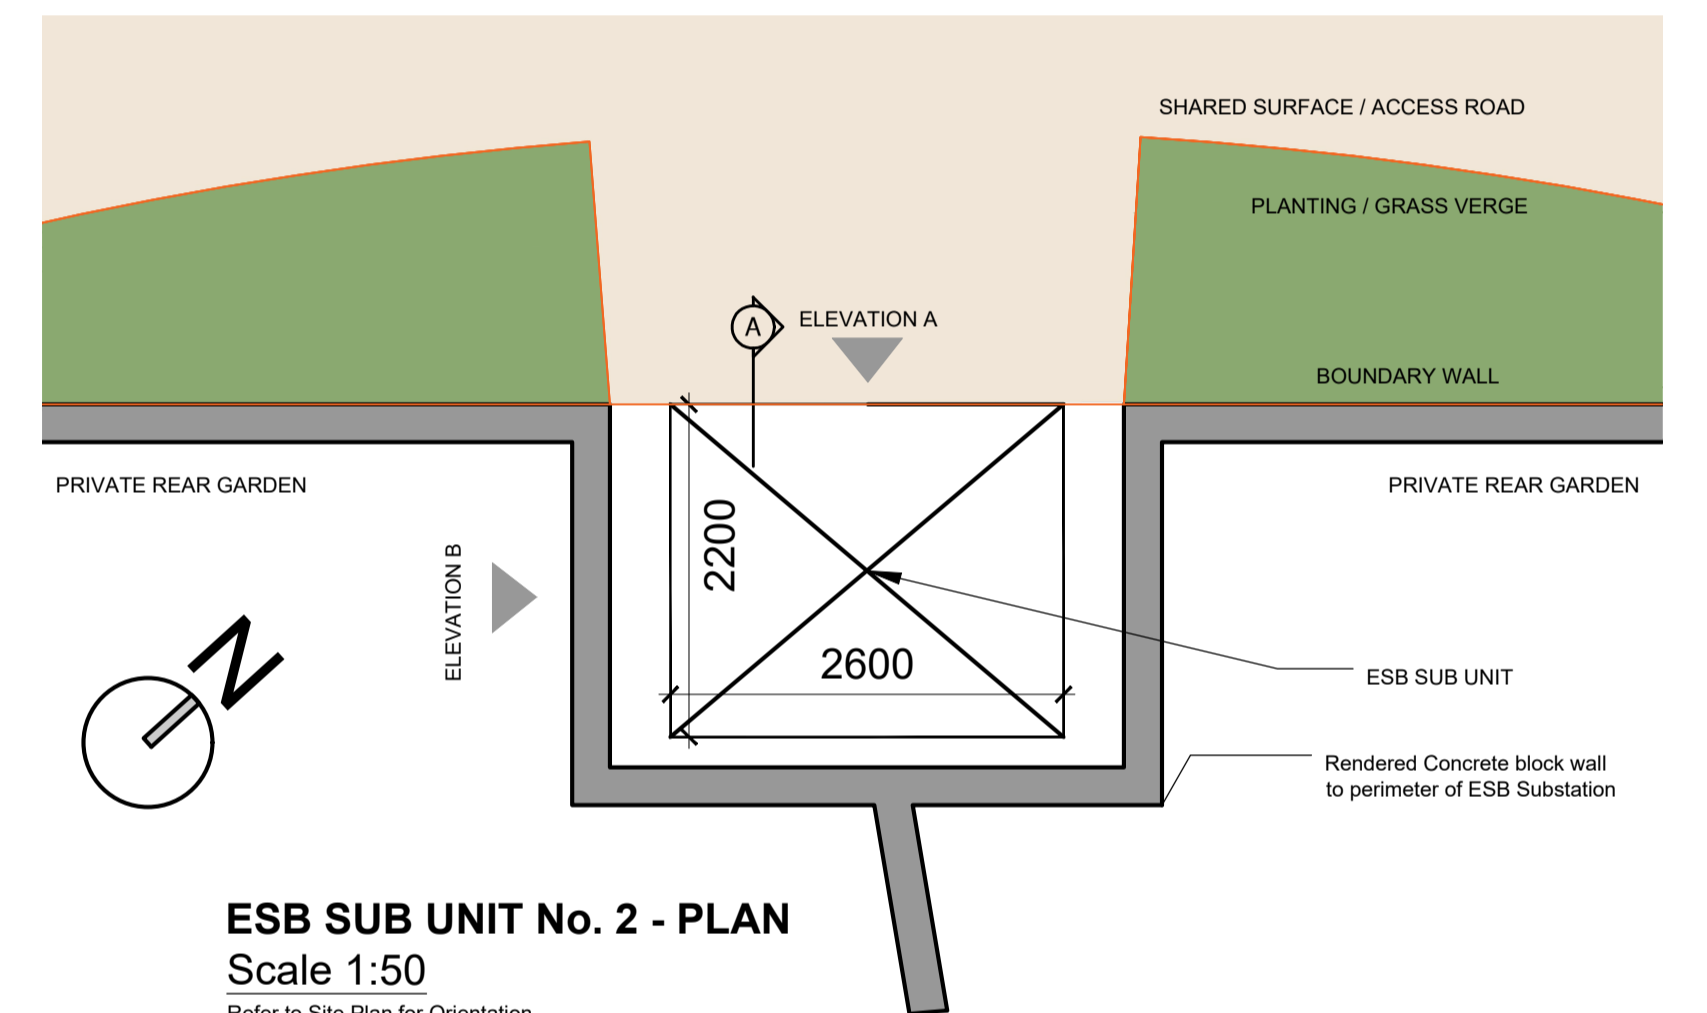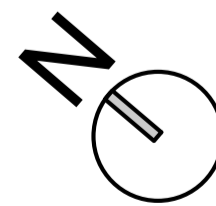


ESB SUB UNIT No. 2 - PLAN
Scale 1:50
Refer to Site Plan for Orientation

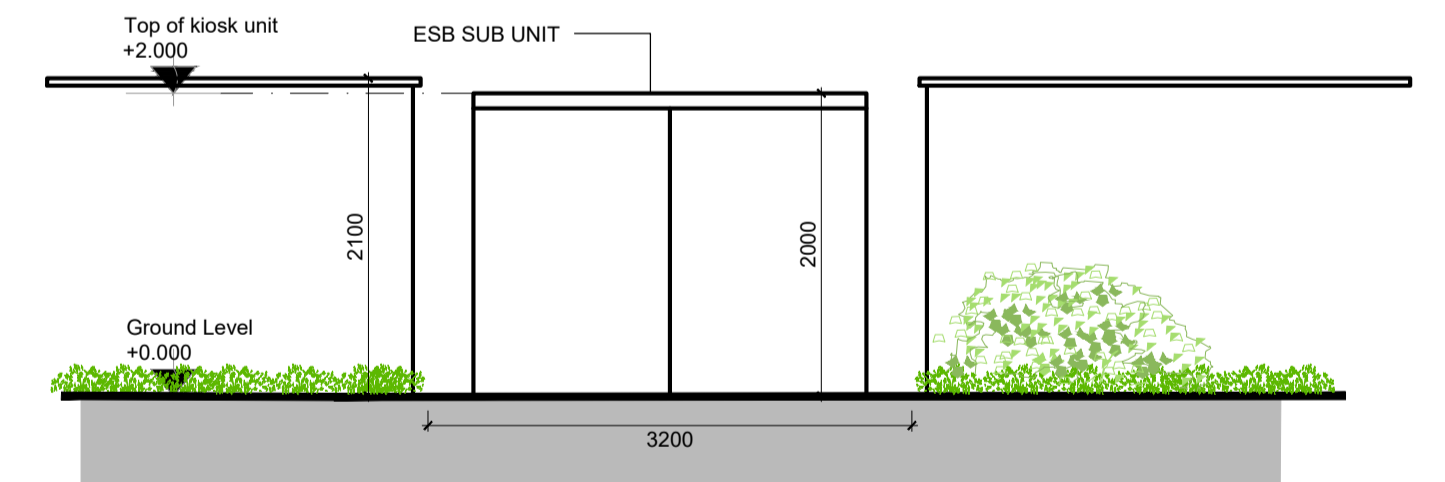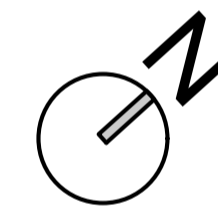

FRONT ELEVATION
Scale 1:50

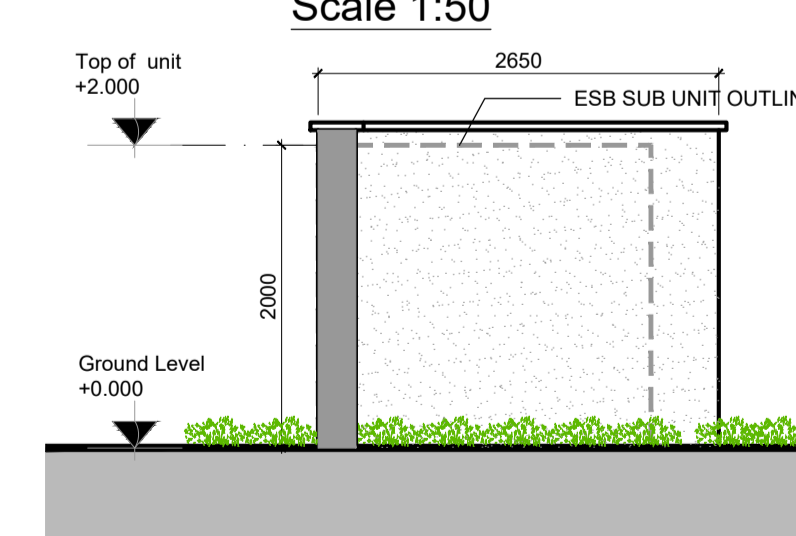

TYPICAL SIDE ELEVATION B
Scale 1:50

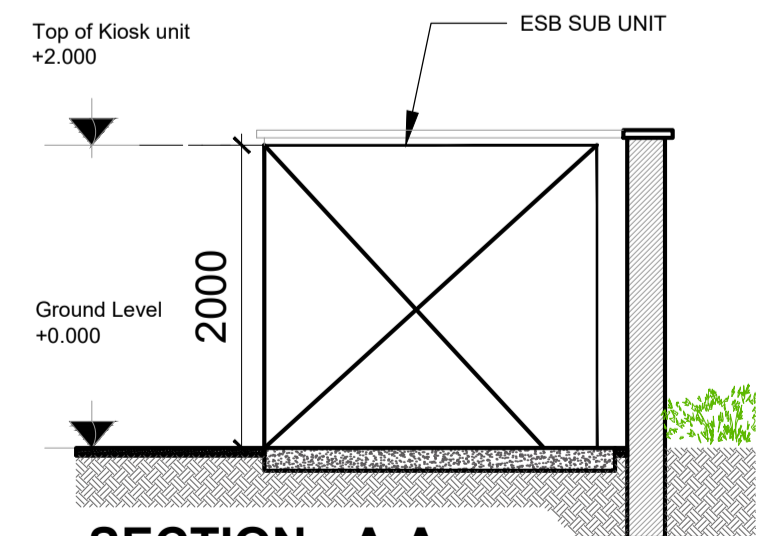

SECTION - A-A
Scale 1:50

ESB SUB UNITS

NOTES:

DO NOT SCALE FROM DRAWINGS. WORK TO FIGURED DIMENSIONS ONLY. ARCHITECT TO BE NOTIFIED OF ALL DISCREPANCIES.

REVISIONS		
DATE	DESCRIPTION	No.

<p>M C R M M CROSSAN O'ROURKE MANNING ARCHITECTS</p>	PROJECT TITLE: Moygaddy Castle, Co. Meath	DATE: Aug '22	DRAWN BY: SM
	DRAWING TITLE: ESB Sub Units	SCALE: 1:50 @A1	REVISION: -
	Plans Sections & Elevations	JOB NO: 21006	DRAWING NO: PL800
	1 Grantham Street, Dublin 8, Ireland, D08 A49Y Tel: 01-4788700 Fax: 01-4788711 E-Mail: arch@mcrm.com		