




Block A - East Elevation
1 : 200

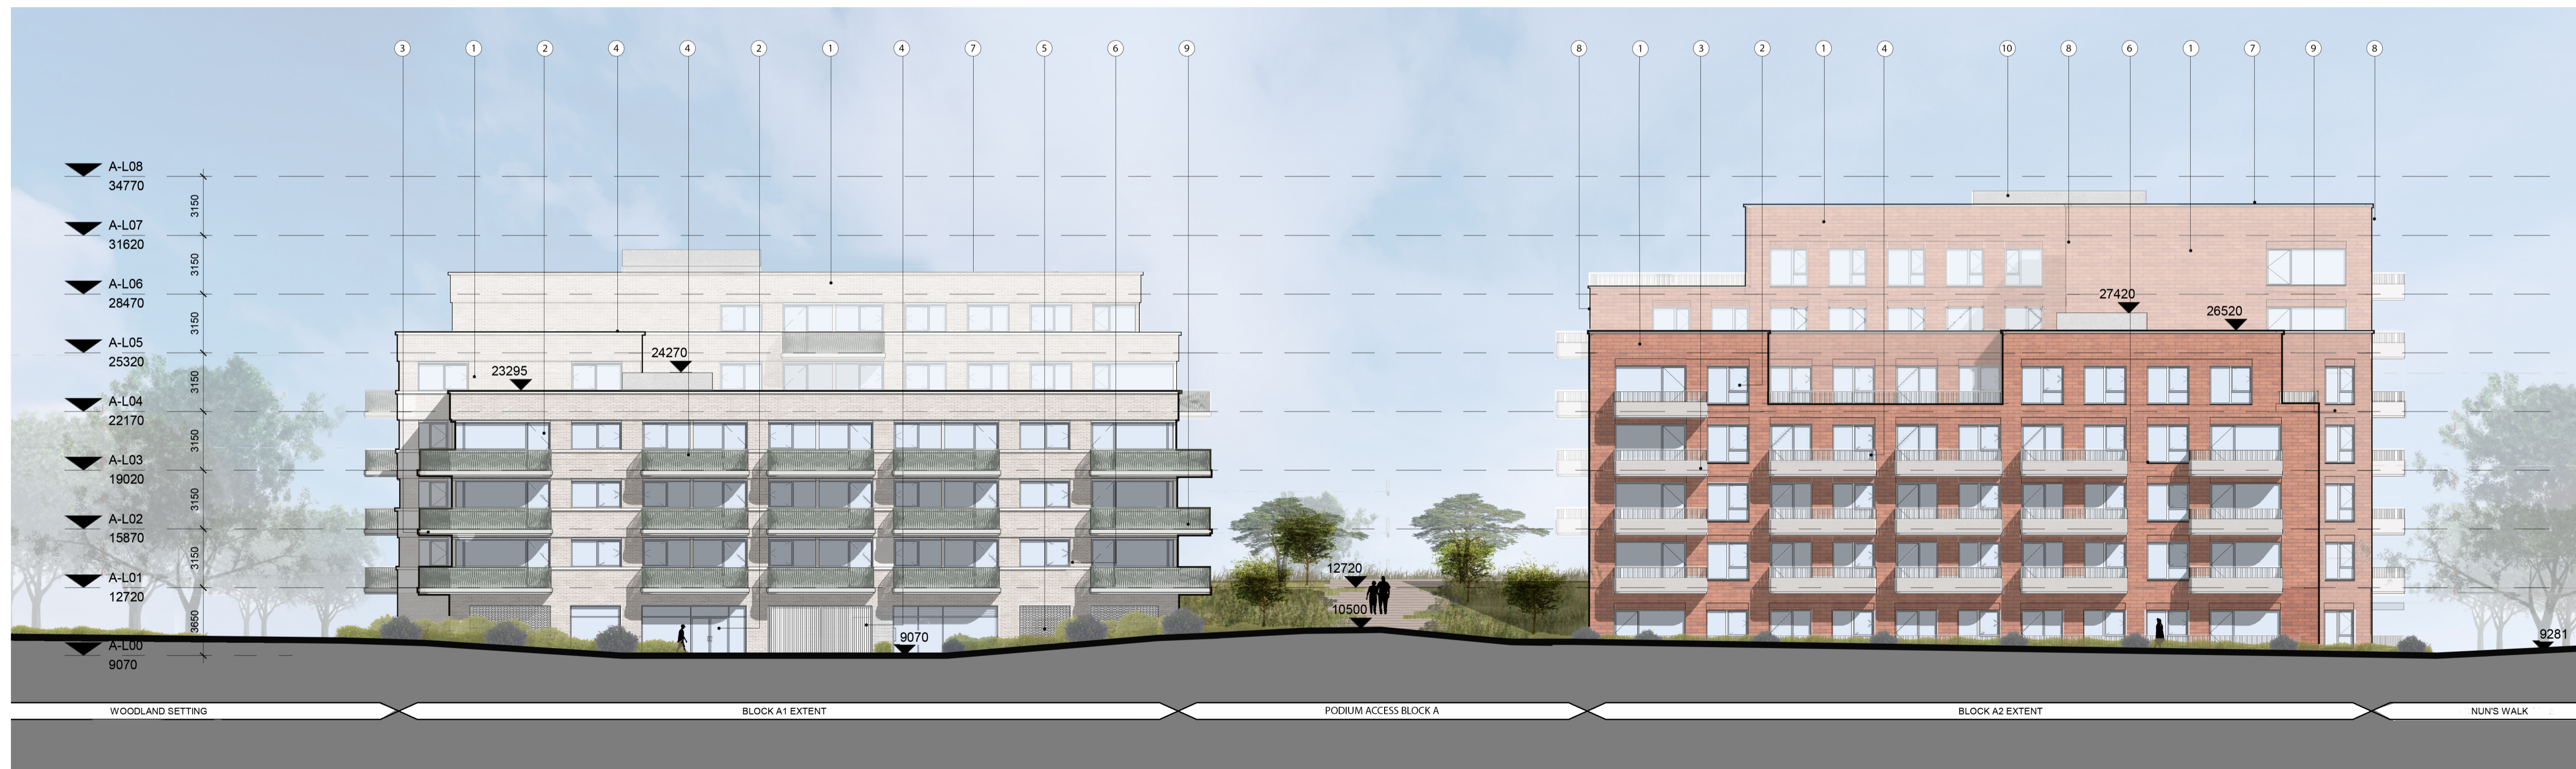

Block A - West Elevation
1 : 200

Notes & Key

DIMENSIONS NOT TO BE SCALED FROM THIS DRAWING.
CONTRACTORS TO NOTIFY ARCHITECTS OF SITE VARIATIONS AFFECTING INFORMATION ON THIS DRAWING.
THIS DRAWING IS COPYRIGHT OF GLENN HOWELLS ARCHITECTS.

Please note information relating to the existing elements within this site should be treated as indicative and must be confirmed through accurate site measurement before being relayed upon.

This drawing has been produced without the use of a measured survey. Glenn Howells Architects cannot guarantee the accuracy of the information generated regarding its relationship to the site or surrounding area. The information contained within this drawing should be treated as indicative.

Glenn Howells Architects take no responsibility for the location of legal boundaries indicated on this drawing and advise a separate drawing be completed by a specialist Surveyor to establish exact boundaries.

O.S Data from sheet number

- 1:1000 3568-03
 - 1:1000 3568-04
 - 1:1000 3568-08
 - 1:1000 3568-09
 - 1:1000 3568-13
 - 1:1000 3568-14
- Ordnance Survey Licence Number
CVSL0286263
© Ordnance Survey Ireland/Government of Ireland
All levels are given in metres and are referred to O.S. Datum Malin Head Co. Donegal (1970 Adjustment)
Centre Point Coordinates X,Y= 726576,719356

MATERIALS KEY


1. Brick façade to selected colour
2. Aluminium window/door system to selected colour
3. Balcony to selected colour and material
4. Colour coated metal balustrade/railings/gates to selected colour
5. Hi&Miss brickwork to match brick façade
6. Concrete cill to selected colour
7. Concrete coping to match brickwork colour
8. Bullnose corner
9. Window brick reveal to selected brick colour
10. Lift/Plant overrun to match brickwork colour
11. Coated metal louvre system to selected colour
12. Metal cladding to selected colour
13. Awning/canopy to selected colour

For specific facade detail refer to Architectural Design Statement.



METRES @ 1:200

Date	Rev	By	Description
12/09/22	P01	MP	Planning Issue

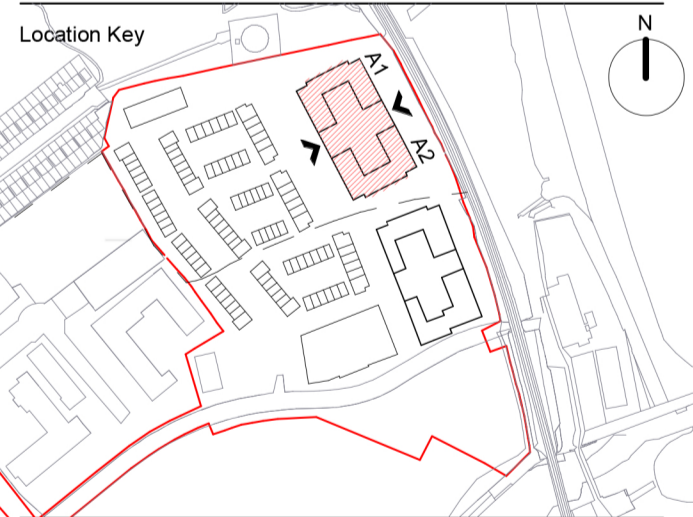

PLANNING ISSUE

Project	GHA No.
Coastal Quarter SHD 2	2244
Client	
Shankill Property Investments Limited	

Drawing Title	
Block A - Elevations (Sheet 1 of 2)	
Drawing No.	Revision
BRA-GHA-ZA-ZZ-DR-A-05200	P01
Scale	Date
Scale - 1 : 200@A1	12/09/22
Checked	DK

Glenn Howells Architects
321 Bradford St, Birmingham, B5 6ET
T. +44 (0)121 666 7640 E. mail@glennhowells.co.uk