


East Elevation Scale:1:200

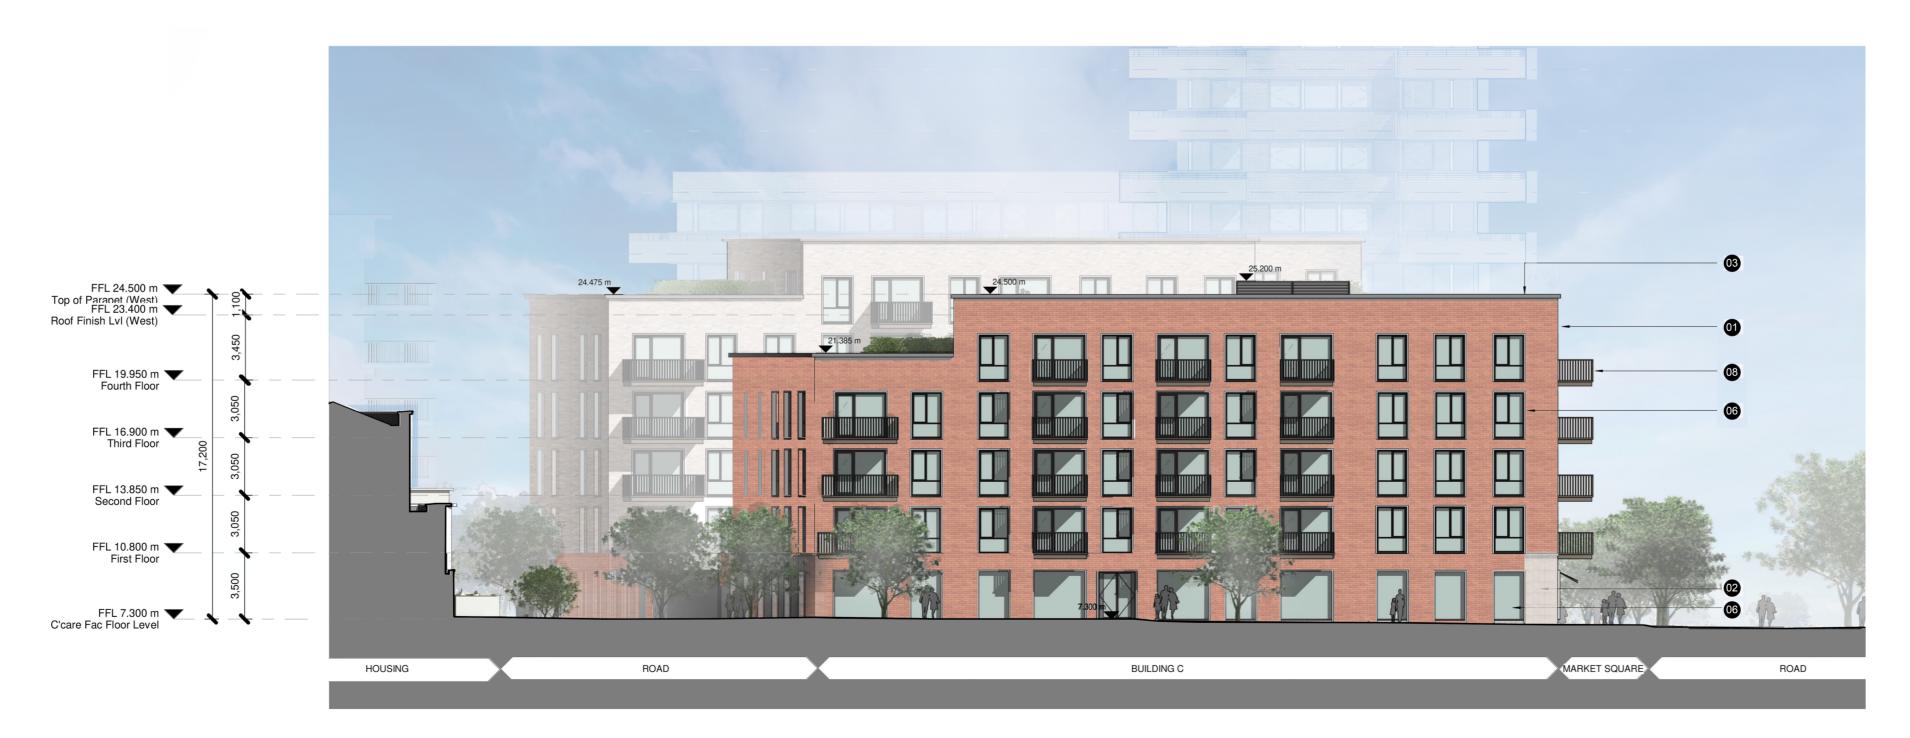

West Elevation Scale:1:200

Notes & Key

DIMENSIONS NOT TO BE SCALED FROM THIS DRAWING. CONTRACTORS TO NOTIFY ARCHITECTS OF SITE VARIATIONS AFFECTING INFORMATION ON THIS DRAWING. THIS DRAWING IS COPYRIGHT OF GLENN HOWELLS ARCHITECTS.

Please note information relating to the existing elements within this site should be treated as indicative and must be confirmed through accurate site measurement before being relayed upon.

This drawing has been produced without the use of a measured survey. Glenn Howells Architects cannot guarantee the accuracy of the information generated regarding its relationship to the site or surrounding area. The information contained within this drawing should be treated as indicative.

Glenn Howells Architects take no responsibility for the location of legal boundaries indicated on this drawing and advise a separate drawing be completed by a specialist Surveyor to establish exact

O.S Data from sheet number 1:1000: 3568-03

1:1000: 3568-04 1:1000: 3568-08

1:1000: 3568-09 1:1000: 3568-13

1:1000: 3568-14 Ordnance Survey Licence Number

CYSL50286263 © Ordnance Survey Ireland/Government of Ireland All levels are given in metres and are referred to O.S. Datum Malin Head Co. Donegal (1970 Adjustment) Centre Point Coordinates X,Y= 726576,719356

Site Area = 8.812 Ha

MATERIAL KEY

01. Brick to selected colour

02. Stone effect panel/cornice 03. Stone effect sill/coping around window

04. Pressed Metal

05. Green Roof 06. Aluminium Window/door to approved colour


07. Coated metal louve/dppr system to approved colour 08. Colour coated metal balustrade/gates/railings

09. Aluminium rainwater goods 10. Stone effect concrete paving to roof terraces and podium

11. Glass panel on top of roof terace wall for wind protection 12. Render to selected colour

Note: All materials to be as noted above or as otherwise agreed with the planning authority.

12/09/22 P01 MP Planning Issue

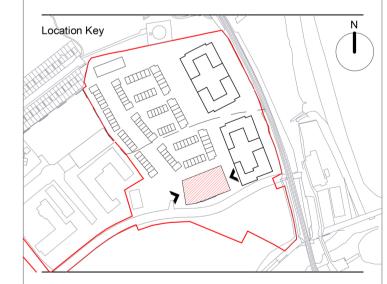

PLANNING ISSUE

GHA No. Coastal Quarter SHD 2 2244

Shankill Property Investments Limited

Drawing Title

Block C - Elevations (Sheet 2 of 2)

Drawing No.

BRA-GHA-ZC-ZZ-DR-A-05241

Scale - 1:200@A1

Revision

P01

Checked

DK

Glenn Howells Architects

321 Bradford St, Birmingham, B5 6ET T. +44 (0)121 666 7640 E. mail@glennhowells.co.uk